



**Planning Department
Oconee County, Georgia
STAFF REPORT**

SPECIAL USE CASE NO. P23-0089

DATE: June 7, 2023

STAFF REPORT BY: Guy Herring (Director of Planning and Code Enforcement)

APPLICANT NAME: Eberhardt & Hale, LLP

PROPERTY OWNER: Kelly Barwick / Ken Hill, Jacob Properties, LLLP

LOCATION: US Highway 441, West Side, Intersection of US Hwy 441 & GA Hwy 15 (portions of B-06-029A & B-06-029)

PARCEL SIZE: ±6.285 acres

EXISTING ZONING: AR (Agricultural Residential District)

2040 CHARACTER AREAS MAP: Civic Center

EXISTING LAND USE: Undeveloped land, Conservation use property

SPECIAL USE REQUESTED: Special use approval to construct diesel truck refueling bays in the proposed B-2 district per Sec. 205.10.

REQUEST SUMMARY: The applicant is requesting a special use approval to construct diesel truck refueling bays under the proposed B-2 zoning. This is a principal use (truck stop) that is allowed by special use approval in the B-2 zoning district according to Sec.205.10(e). The applicant notes that the proposed use is a single canopy of truck refueling bays for diesel truck refueling and other amenities such as truck parking, showers, laundry, or a seated restaurant will not be offered.

STAFF RECOMMENDATION: Staff recommends conditional approval of this request.

DATE OF SCHEDULED HEARINGS

PLANNING COMMISSION: June 19, 2023

BOARD OF COMMISSIONERS: July 11, 2023

ATTACHMENTS: Application
Narrative
Special Use Impact Analysis
Plats of Survey
Concept Plan



BACKGROUND INFORMATION & FINDINGS OF FACT

HISTORY

- The subject properties are zoned AR. Parcel B-06-029 has been owned by the current owner since 2001, and parcel B-06-029A has been owned by the current owner since 2003. The tracts are currently undeveloped land.
- This special use application for the subject site requests approval for diesel truck refueling bays in the B-2 district, which is required per Sec.205.10.
- There is a concurrent rezoning application (P23-0090) to rezone the subject parcels from AR to B-2.
- There are no previous resolutions for this property.
- Previous Conditions
 - There are no previous zoning conditions that are applicable to this property.

SURROUNDING LAND USE AND ZONING

	EXISTING LAND USES	EXISTING ZONING
NORTH	Agricultural and institutional	AR (Agricultural Residential District)
SOUTH	Commercial offices	OBP (Office-Business Park District), AR (Agricultural Residential District)
EAST	Vacant land	OIP (Office Institutional Professional District)
WEST	Agricultural and institutional	AR (Agricultural Residential District)

PROPOSED PROJECT DESCRIPTION

- The applicant is requesting a special use permit to construct diesel truck refueling bays on the subject property in accordance with B-2 zoning provisions.
- The proposed B-2 development includes one convenience store, gas pumps and associated parking on the subject property.
 - Store – 5,312 SF (1-story)
- The applicant's estimated value of the proposed improvements for the project is \$750,000.

PUBLIC FACILITIES

Water:

- The project is proposed to utilize County water services in the amount of approximately 3,000 gpd.
- The Water Resources Department has indicated in a letter that potable water is available at this location.

Sewer:

- The project is proposed to utilize County sewer services at a rate of 3,000 gallons per day.
- The Water Resources Department has indicated in a letter that sewer is available at this location.

Roads:

- The site will be accessed from a signal at the intersection of US 441 and GA 15.

TRAFFIC PROJECTIONS

- There is an estimated additional 2,286 ADT (average daily trips) to be expected for the business use (Trip Generation Manual, 11th Edition). Per the manual, the proposed development does meet the 1,000 ADT threshold that is required to trigger a traffic impact analysis, and the applicant provided a traffic impact analysis.
- There is no previous resolution for this property for traffic projection comparison.

ENVIRONMENTAL

- No 100-Year Flood Plain, Jurisdictional Wetland areas, or state water buffers are located on the subject site. There is wetland area at the far western portion of the parent parcel, but there are no wetlands on the subject site with the proposed B-2 zoning.

COMMENTS FROM OTHER DEPARTMENTS & AGENCIES

Water Resources Department:

- No comments

Public Works Department:

- No comments

Fire Department:

- No comments
-

STAFF ANALYSIS

THE ANALYSIS OF THE APPLICATION IS MADE BASED UPON THE “STANDARDS FOR SPECIAL USE CONSIDERATION” AS SET FORTH IN SECTION 1207.02 OF THE *OCONEE COUNTY UNIFIED DEVELOPMENT CODE*.

A. Will the proposed special use be consistent with the stated purpose of the zoning district in which it will be located?

The purpose of the B-2 zoning district is to “serve those business activities generally oriented to the highways” (Unified Development Code Sec. 205.10). The specific property must be developed according to the principal uses allowed in the B-2 zoning district. Staff notes that the requested convenience food store with fuel pumps is allowed in B-2 zoning. However, the proposed truck refueling for a canopy of diesel fueling bays for trucks requires a special use approval per Sec. 205.10(e). Staff holds that the proposed business development is consistent with the stated purpose of the proposed zoning district provided that the corresponding special use application is approved.

B. Is the proposed special use compatible with the goals, objectives, purpose, and intent of the Comprehensive Plan?

The subject portion of the property lies within with the Civic Center character area, as shown on the 2040 Future Development Map. The Civic Center character area is characterized by “a relatively high-intensity mix of businesses, retail shopping, offices, sports and recreational complexes, public schools, a college campus, and other public and semi-public uses” (Comprehensive Plan, p. 58). The Comprehensive Plan lists consumer-based commercial establishments that offer goods and services to the residents of central Oconee as primary land uses in the Civic Center character area. Staff holds that the proposed rezoning is compatible with the goals, objectives, purpose, and intent of the Comprehensive Plan and Future Development Map as a use that will support the surrounding regional uses and align with nearby mixed uses.

C. Will the establishment of the special use impede the normal and orderly development of surrounding property for uses predominate in the area?

Nearby lots are predominantly zoned AR, OBP and OIP. Primary land uses in the area are a mixture of agricultural, office, commercial, and business uses. The proposed gas station development should not impede the normal and orderly development of surrounding property due to the primarily agricultural, institutional, commercial, and office mix of uses of the surrounding properties. The applicant has included a 50’ landscape buffer between the proposed B-2 property and adjacent AR property per the code (Sec. 806). Staff is of the opinion that the proposed development is suitable in view of the existing nearby development and zoning.

D. Is the location and character of the proposed special use consistent with a desirable pattern of development for the locality in general?

Based on the character area designation of Civic Center (see above), a desirable pattern of development for the area would include commercial, office, residential, and institutional uses. The proposed development aligns with the intent for this character area.

E. Is or will the type of street providing access to the use be adequate to serve the proposed special use?

The proposed access from the intersection of US Highway 441 and Macon Highway is expected to be adequate to serve the proposed use. Traffic increases are expected for the business development, with 2,286 additional ADT. The applicant has provided a traffic impact analysis.

F. Is or will access into and out of the property be adequate to provide for traffic and pedestrian safety, the anticipated volume of traffic flow, and access by emergency vehicles?

While increased traffic generation is anticipated, the concept plan addresses this through development of the fourth stub to the Highway 441 and State Route 15 intersection traffic light which will facilitate ingress and egress from the project location. The proposed access to the site should be adequate to provide for traffic/pedestrian safety, accommodate the anticipated volume of traffic, and provide access to emergency vehicles.

G. Are or will public facilities such as schools, water or sewer utilities, and police or fire protection be adequate to serve the special use?

The Water Resources department has indicated that water is available for the site. The impacts to police and fire protection services should be minor for this business development. Schools will not be impacted by this specific recreation project. Staff holds that public facilities should be adequate to serve this special use.

H. Are or will refuse, service, parking and loading areas on the property be located or screened to protect other properties in the area from such adverse effects as noise, light, glare, and odor?

The existing site will be subject to Article 8 requirements for landscape buffers adjacent to all neighboring properties of lower intensity. According to Sec. 806 – Table 8.1, the applicant is providing a 50-foot buffer along the property line between the subject parcel and the adjacent AR properties to the west due to adjacent less intense zoning (AR) of the adjacent agricultural properties.

I. Will the hours and manner of operation of the special use have no adverse effects on other properties in the area?

The hours and manner of operation associated with the proposed special use are not expected to have significant adverse impacts on nearby properties. The applicant did not include the hours of operation in the application.

J. Will the height, size, or location of the buildings or other structures on the property be compatible with the height, size or location of buildings or other structures on neighboring properties?

The dimensions and style of the proposed buildings should not be detrimental to adjacent agricultural and commercial development. The proposed structure is to be a brick building with a canopy with brick columns and a stainless-steel wrap along the face of the canopy. The proposed footprint of the building is 5,312 SF.

STAFF RECOMMENDATION & CONDITIONAL REQUIREMENTS

Based on Board of Commissioners policies, decision-making criteria, and standards outlined in the development codes of Oconee County, staff recommends approval of the present special use request. Staff recommends it be subject to the following conditions to be fulfilled by the developer/owner at his/her expense:

1. Development design and structures shall meet or exceed the standards indicated on the concept plan, narrative, representative architectural sketches, and other documents submitted with the zoning application and attached hereto. This condition shall not construe approval of any standard that is not in conformity with the Unified Development Code.
2. The owner at their own expense shall construct the improvements required by the County for public water and public waste services for the subject property and shall convey the same to the County, free of all liens. Said improvements shall include all on-site improvements and such off-site improvements as are required by the County to provide service to subject property.
3. At its expense, Owner shall make all right of way improvements and shall dedicate all rights of way which are required by the County after the County's review of Owner's development plans pursuant to the County's ordinances and regulations. All such improvements shall be shown on the preliminary site plan and site development plans for the project and no development permit shall be issued until Owner has agreed to such improvements and dedication.
4. Ingress/egress access easement shall be provided from the right of way of Hwy 441 along and including the entrance drive to the remaining portions of parcel B-06-029A and B-06-029 to provide for future development access to the signal. Interparcel access stub outs to the north and the west along the entrance drive shall be shown on the preliminary plat and site development plans.



OCONEE COUNTY ZONING CHANGE APPLICATION

Requested Action:

- ☐ Rezoning from: _____ to _____ ☐ Change in Conditions of Approval for Case #: _____
☒ Special Use Approval for: Sec. 205.10(e)- Truck Stop (Fueling, No Truck Parking Area) in the B2 Zoning District

Applicant

Name: M. Eric Eberhardt (Eberhardt & Hale, LLP)

Address: Charlie Tarwater-QuickTrip Corp
(No P.O. Boxes)
1160 S. Milledge Ave, Ste 120
Athens, GA 30605


Telephone: 706-549-1965

Email: mee@ehlawfirm.com

Applicant is (check one): ☐ the Property Owner ☒ Not the Property Owner (Attach Property Owner's Authorization)

Applicant's Certification: I hereby certify that the information contained in and attached to this application is true and correct.

Signature: M. Eric Eberhardt Date: 4/28/23 Notarized: Debra Lynn Smith

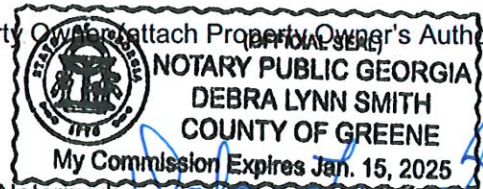

Property

Location: Veteran Memorial Parkway (US Hwy 441)
(Physical Description)
West Side, Intersection of US Hwy 441 and GA Hwy 15

Tax Parcel Number: B-06-029A; B-06-029

Size (Acres): 1.965; 4.32 Current Zoning: AR; AR

Future Development Map—Character Area Designation: Civic Center

Use

Current Use: Undeveloped, Inactive Agricultural

Conservation Use Property

Proposed Use: Gasoline Station with Convenience Store, no repairs

Truck Stop (Fueling, No Truck Parking Area)

Attachments (check all that apply)

- | | |
|---|---|
| <input checked="" type="checkbox"/> Property Owner's Authorization (if applicable) | <input checked="" type="checkbox"/> Narrative (Detailed Description of the Request) |
| <input type="checkbox"/> Application Fee | <input checked="" type="checkbox"/> Concept Plan |
| <input checked="" type="checkbox"/> Warranty Deed | <input checked="" type="checkbox"/> Attachments to the Concept Plan: |
| <input checked="" type="checkbox"/> Typed Legal Description | <input checked="" type="checkbox"/> Water and/or Sewer Capacity Letter from OCUD |
| <input type="checkbox"/> Plat of Survey | <input checked="" type="checkbox"/> Representative Architecture/Photographs |
| <input checked="" type="checkbox"/> Disclosures (Interest & Campaign Contributions) | <input checked="" type="checkbox"/> Proof all property taxes paid in full |
| <input checked="" type="checkbox"/> Zoning Impact Analysis | <input checked="" type="checkbox"/> Other Attachments: <u>Current Plats of Survey</u> |

For Oconee County Staff Use Only

Application
Date Received: _____ Date Accepted: _____
DRI Transmitted to RDC ☐ Date: _____ ☐ N/A
Date Submitted: _____ ☐ Findings Complete
Posted: _____ Ad: _____ Ad: _____
Application Withdrawn ☐ Date: _____

APPLICATION NUMBER
Action
Planning Commission Date: _____
☐ Approval ☐ With Conditions ☐ Denial
Board of Commissioners Date: _____
☐ Approved ☐ With Conditions ☐ Denied

00646
00473

0001606
0000473

FILED IN CLERK'S OFFICE
MUSCOGEE COUNTY, GEORGIA

03 FEB 19 AM 11:17

646 473-475

2-19-03

MUSCOGEE COUNTY, GEORGIA
Real Estate Transfer Tax

Paid \$ 0

Date 02-19-03

Carol S. Hix CSC
Booker

Return to:
Donna Stanaland Hix
Bunn, Byrd Newsom & Hix
P.O. Box 629
Columbus, GA 31902-0629

No Title Examination
EXECUTRIX DEED

STATE OF GEORGIA
COUNTY MUSCOGEE

THIS INDENTURE, made this the 30 day of January, 2003, by and between

KERRY H. BARWICK, as the duly qualified and acting Executrix under the Last Will and Testament of MARTHA D. HILL, deceased, of the aforesaid State and County, (hereinafter referred to as "Grantor") and

KERRY H. BARWICK, resident of Muscogee County, Georgia and
KEN D. HILL, resident of Lee County, Alabama (hereinafter referred to individually and collectively as "Grantee").

WITNESSETH:

WHEREAS, MARTHA D. HILL, a resident of Muscogee County, Georgia, died testate on the January 26, 2002, owning the hereinafter described real property;

WHEREAS, the Last Will and Testament of said MARTHA D. HILL has been duly probated in Solemn Form in the Probate Court of Muscogee County, Georgia, and KERRY H. BARWICK has been appointed the Executrix of said Will and is now the duly qualified and acting Executrix of said Will;

WHEREAS, by the provisions of Item 3 of said Last Will and Testament of said MARTHA D. HILL, deceased, the hereinafter described property was devised to Grantee herein; and,

WHEREAS, all the debts of said estate have been paid and there are now no outstanding obligations,

NOW, THEREFORE, said Grantor, in compliance with the terms of said Will, and for the purpose of assenting thereto, does hereby release and convey unto Grantee, their heirs and assigns, the following described real property:

TRACT 1:

All that tract or parcel of land containing 51.955 acres, more or less, situate, lying and being on U.S. Highway 129 and 441 (Athens-Watkinsville Road), on northern outskirts of Watkinsville, in the 221st District, G.M. Oconee County, Georgia bounded on the northeast and east by said Highway, and south, southeast by lands, the title to same this day completed in first party herein, southwest by lands of Southern Piedmont Experiment Station, north and west by lands of University of Georgia, and north by lands of J. Swanton Ivy, and having such shape, metes, courses and distances as will more fully appear by reference to a plat thereof made by Ben McLeroy & Associates, Surveyors, dated March 26, 1974, and recorded in Plat Book 4, Page 247, Oconee County Records, and being part of the property devised to parties to this deed by will of Ruby Weatherford, dated March 17, 1944, probated in solemn form in Oconee Court of Ordinary, January 7, 1946, and recorded in Will Book B, Page 50, in said Ordinary's office, and being part of the property conveyed to Dave Weatherford by John Hancock Life Insurance Company by warranty deed, dated December 6, 1929, and recorded in Deed Book S, Pages 106-107, in said Oconee County Records, this being designated Tracts 2 and 4 on said plat.

This property being the identical property conveyed by Sara D. Jacobs to Martha D. Hill by deed dated July 30, 1975 and being recorded in Deed Book 19, page 154 of the records in the office of the Clerk of Superior Court of Oconee County, Georgia.


TRACT 2:

ALL that tract or parcel of land lying and being in the 221st GMD of Oconee County, Georgia, being designated as Tract 2 on a plat of survey entitled "Recombination Plat for Sarah D. Jacobs and Martha D. Hill" dated January 29, 1998, prepared by Ray N. Woods, Land Surveyor and recorded in Plat Book 30, page 245. Said plat, and the more complete description of the subject property contained therein, being incorporated herein by reference thereto.

Being the identical property conveyed by Sara D. Jacobs to Martha D. Hill by deed dated May 14, 1998 and being recorded in Deed Book 479, page 432, aforesaid records.

TO HAVE AND TO HOLD the said conveyed premises unto Grantee, and Grantee's heirs and assigns, together with all and singular the rights, members and appurtenances thereof to the same in any manner belonging, to the proper use, benefit and behoof of Grantee and Grantee's heirs and assigns, forever, in as full and as ample a manner as the same were possessed or enjoyed by the said MARTHA D. HILL, deceased, in her lifetime.

IN WITNESS WHEREOF, the said Grantor has hereunder set her hand and seal, this day and year first above written.


KERRY H. BARWICK, as Executrix under
the Last Will and Testament of MARTHA D. HILL,
deceased


Signed, sealed and delivered
in the presence of:


Unofficial Witness



Notary Public

My commission expires: **My Commission Expires September 24, 2006**


(Notorial Seal)

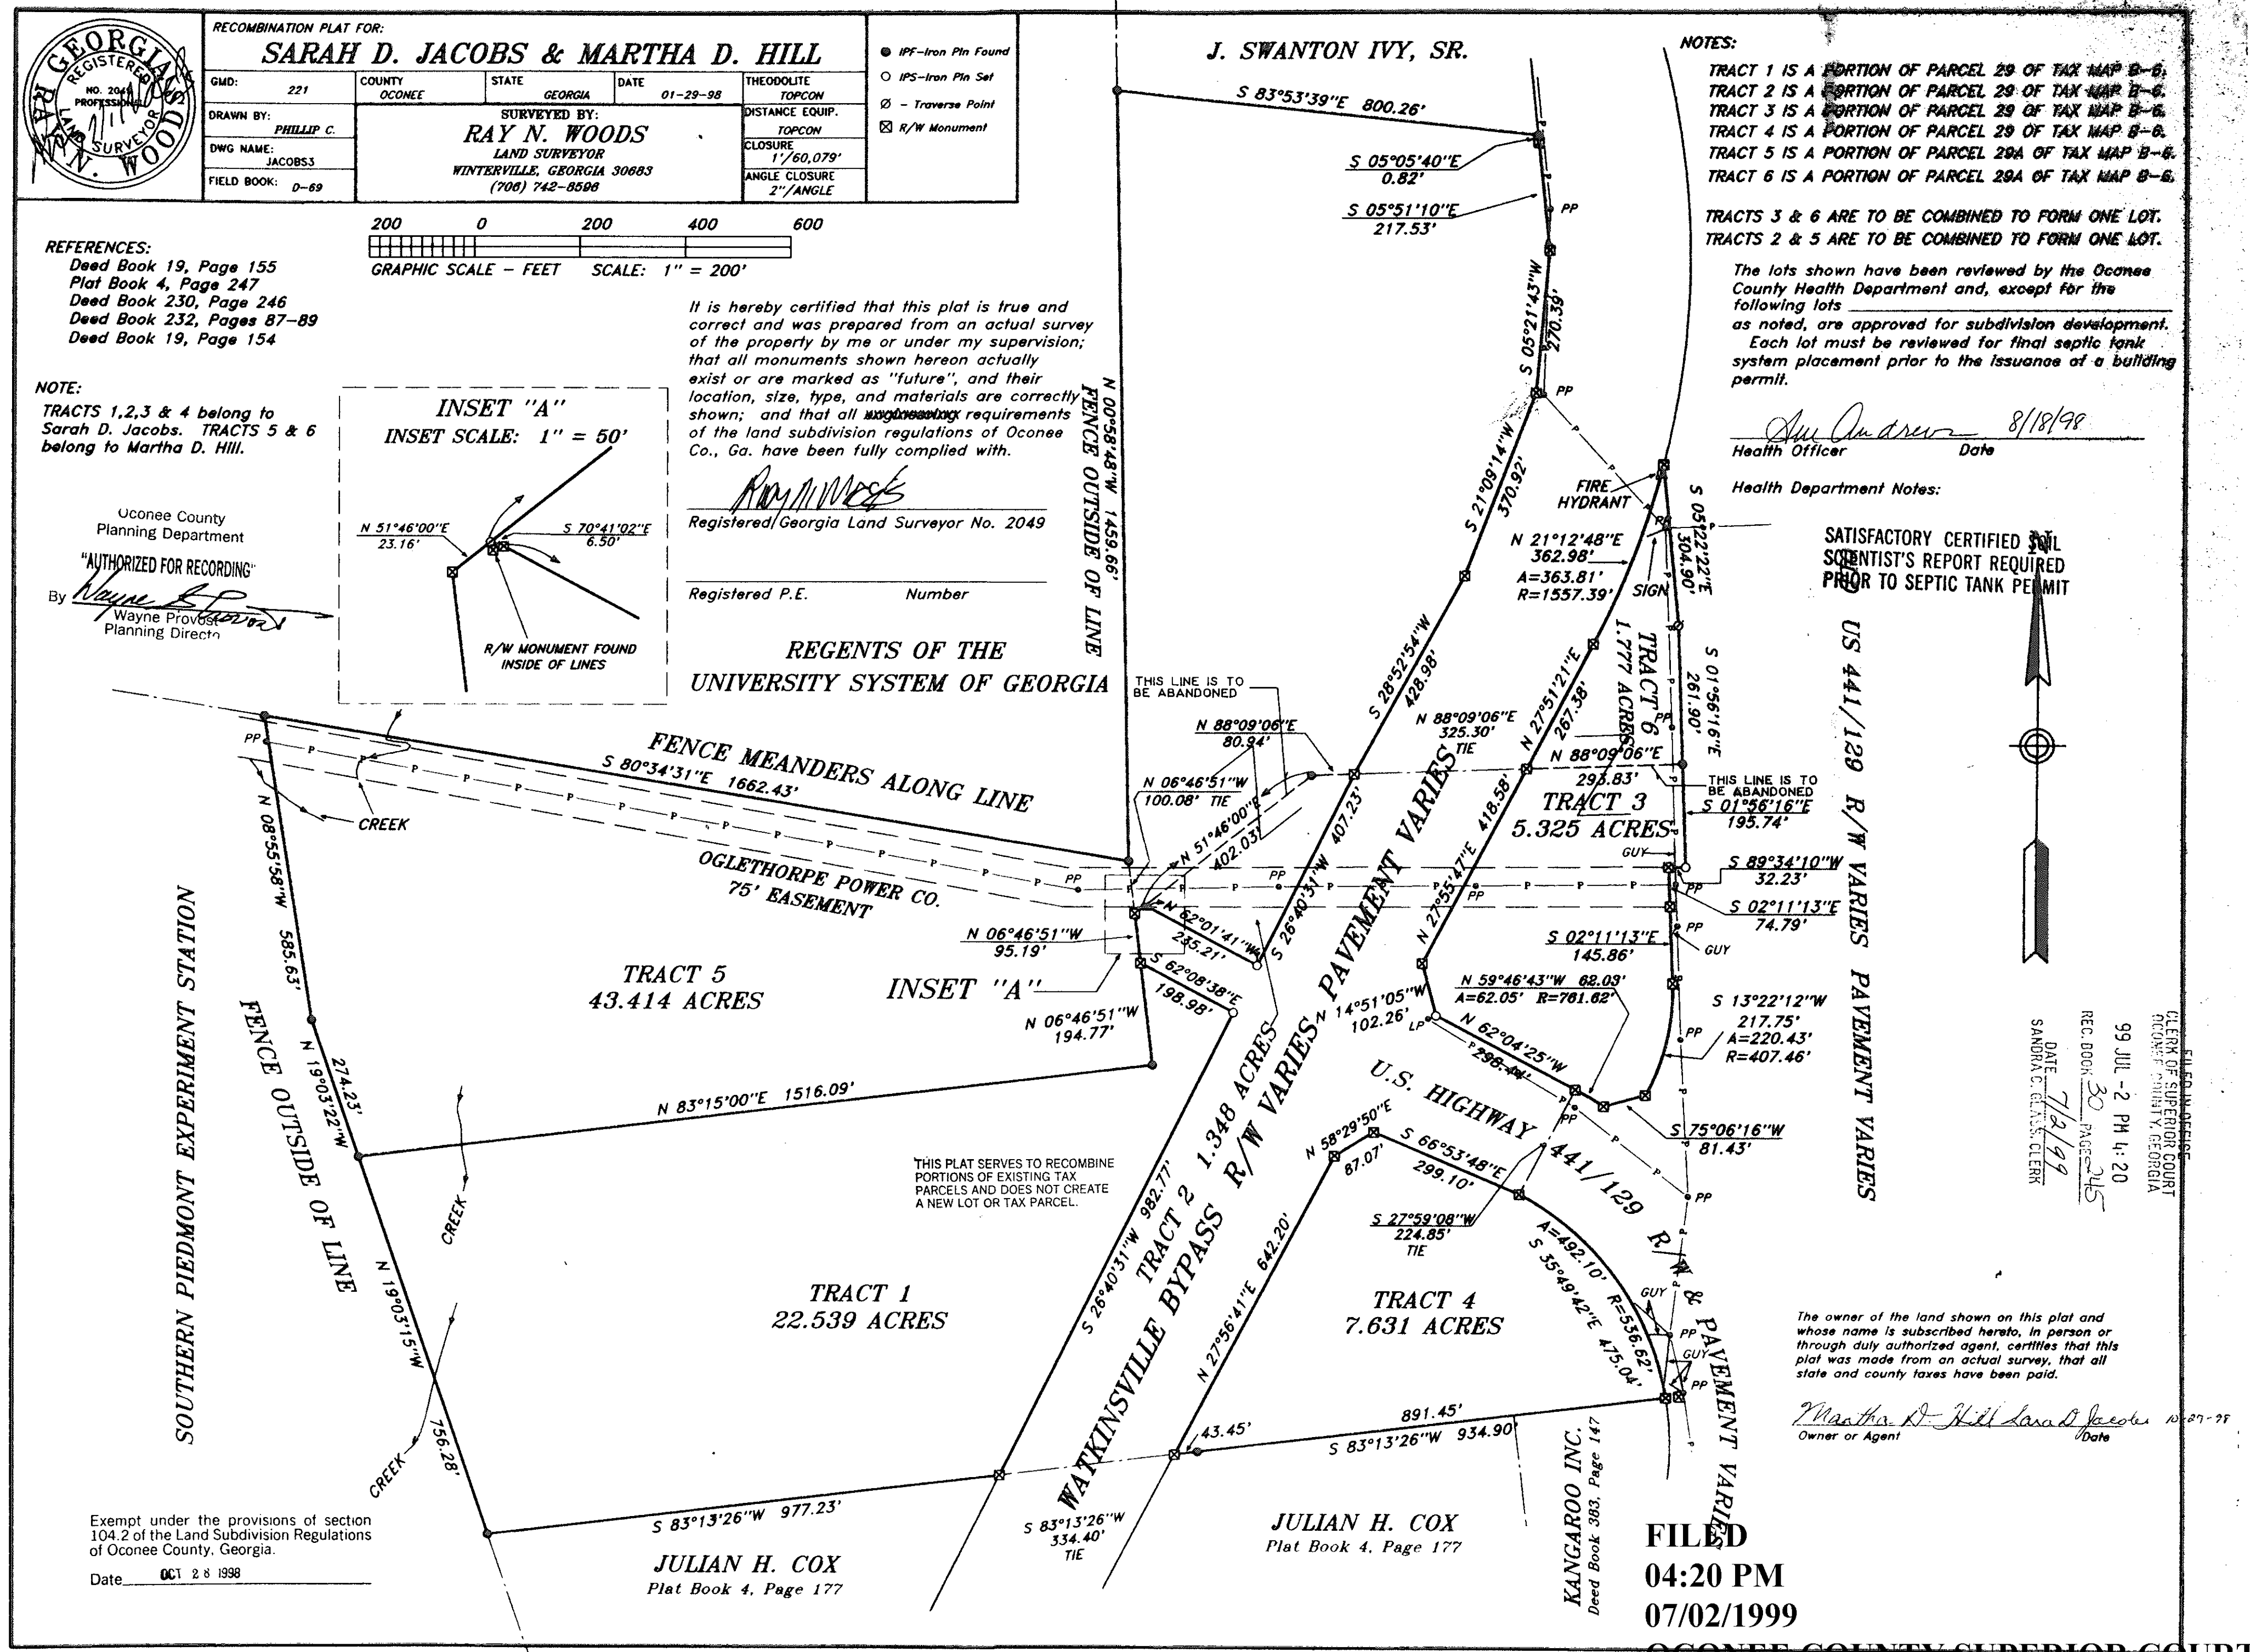


C001

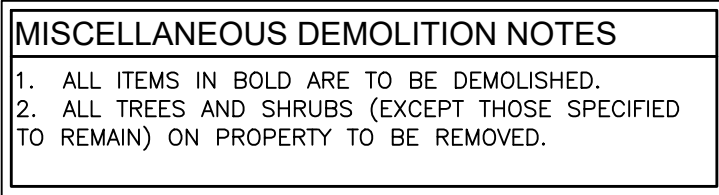

C100

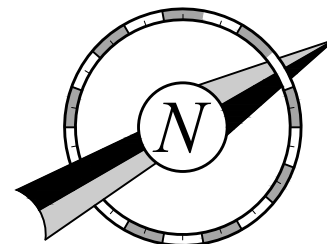

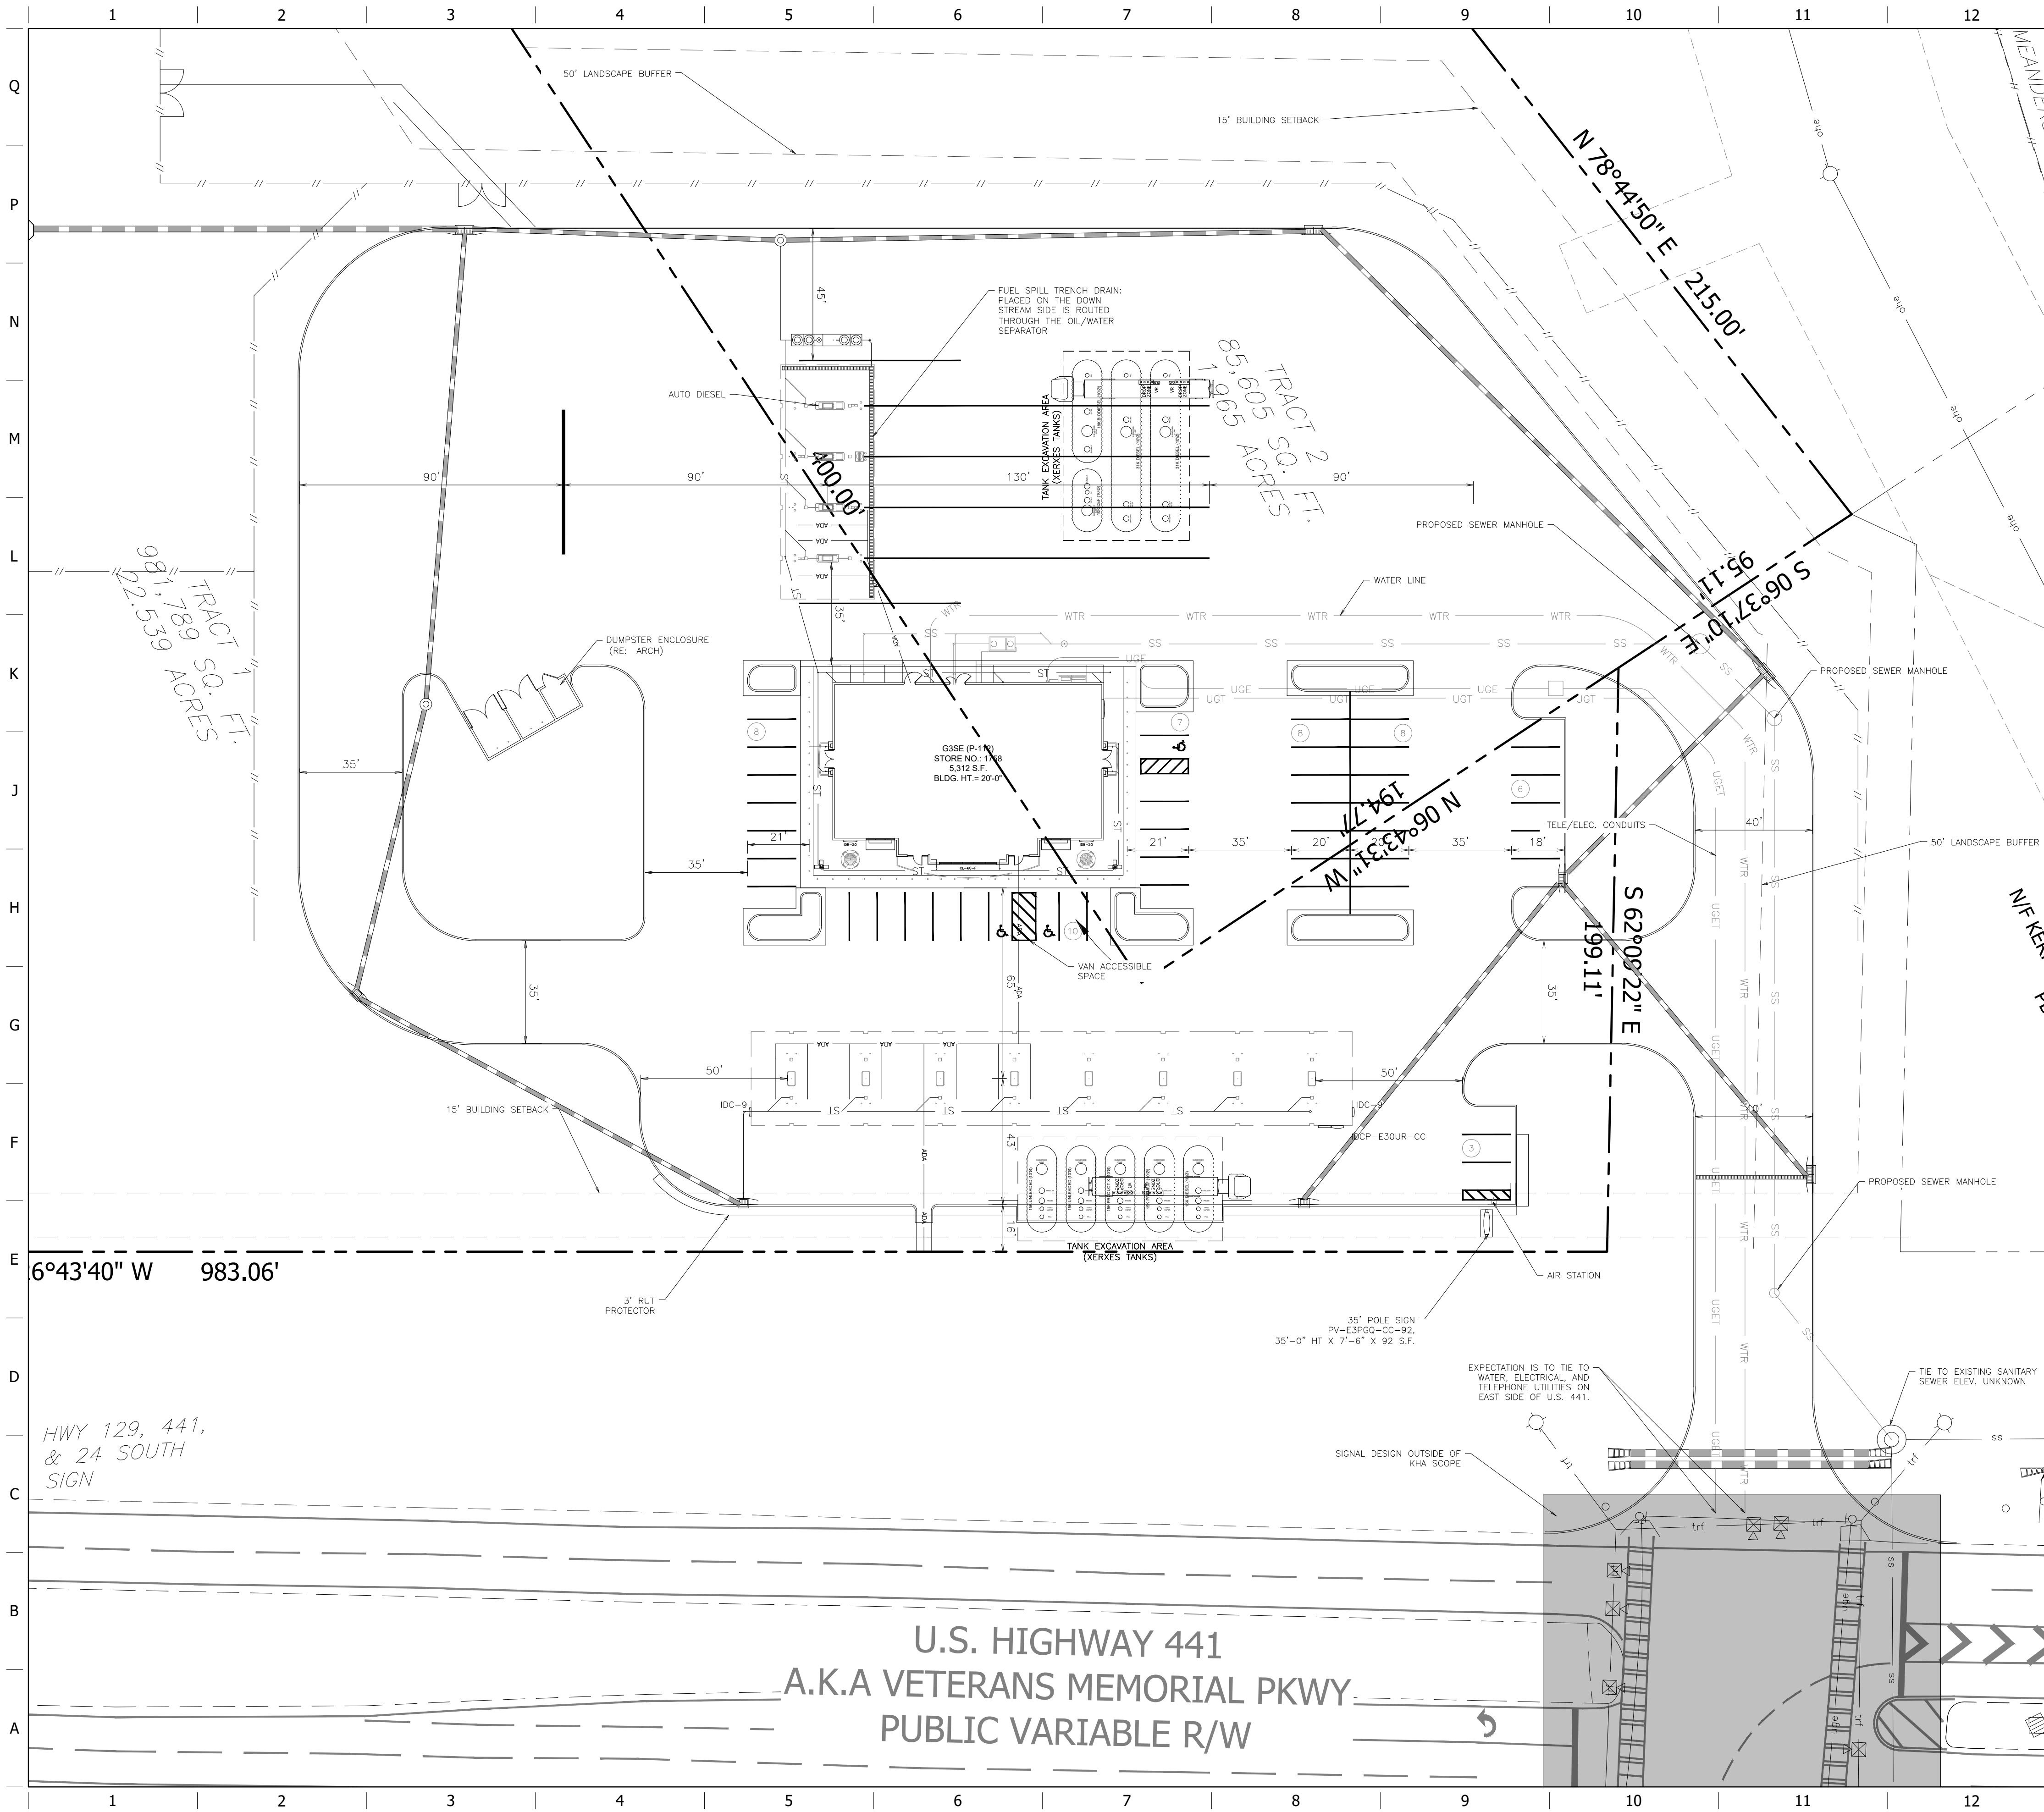

SITE LEGEND

- BOUNDARY LINE
- CONCRETE CURB AND GUTTER
- MOUNTABLE CURB W/RADIUS PROTECTOR
- PARKING SPACE INDICATOR
- AREA LIGHT
- MULTIPLE PRODUCT DISPENSER WITH CANOPY COLUMNS AND BOLLARDS
- TRANSFORMER
- FUEL SYSTEM ACCESS MANWAY

SITE NOTES:
CITY OF WATKINSVILLE, GEORGIA
PARCEL NO.:B 06 029 & B 06 029A
CURRENT ZONING: AR
PROPOSED ZONING: B2
ADJACENT ZONING
NORTH AND WEST:AR
SOUTH: O-B-P
EAST ACROSS 441: OIP & OBP

GENERAL NOTES:

BUILDING SETBACK: 15'

BUILDING - TOTAL GROUND/FLOOR AREA:
5,312 SF

LAND AREA: 241,567 S.F. = 5.55 ACRES

LAND AREA OCCUPIED BY PARKING AREA:
32,508.31 SF

STREET/ ROW LAND AREA: 0 S.F.

STORMWATER MANAGEMENT NOTE:

STORMWATER MANAGEMENT SHALL BE IN ACCORDANCE WITH COUNTY, STATE, AND OTHER APPROPRIATE ORDINANCES AND REGULATIONS IN EFFECT AT TIME OF CONSTRUCTION PLAN APPROVAL.

PRELIMINARY
NOT FOR CONSTRUCTION

PROJECT NO.:018529009

Kimley»Horn
11720 AMBER PARK DRIVE, SUITE 600
ALPHARETTA, GEORGIA 30009
PHONE (770) 619-4280
WWW.KIMLEY-HORN.COM

QuikTrip No. 1758
U.S. HWY 441
WATKINSVILLE, GA 30677

QT


© COPYRIGHT QUIKTRIP CORPORATION 2011
ANY UNAUTHORIZED USE, REPRODUCTION,
PUBLICATION, DISTRIBUTION, OR SALE IN
WHOLE OR IN PART, IS STRICTLY FORBIDDEN.

PROTOTYPE: P-112
DIVISION: GEORGIA
VERSION: 001
DESIGNED BY: KHA
DRAWN BY: TCL
REVIEWED BY: DMZ

REV	DATE	DESCRIPTION

SHEET TITLE:
SITE PLAN (PRELIM)

SHEET NUMBER:
C200

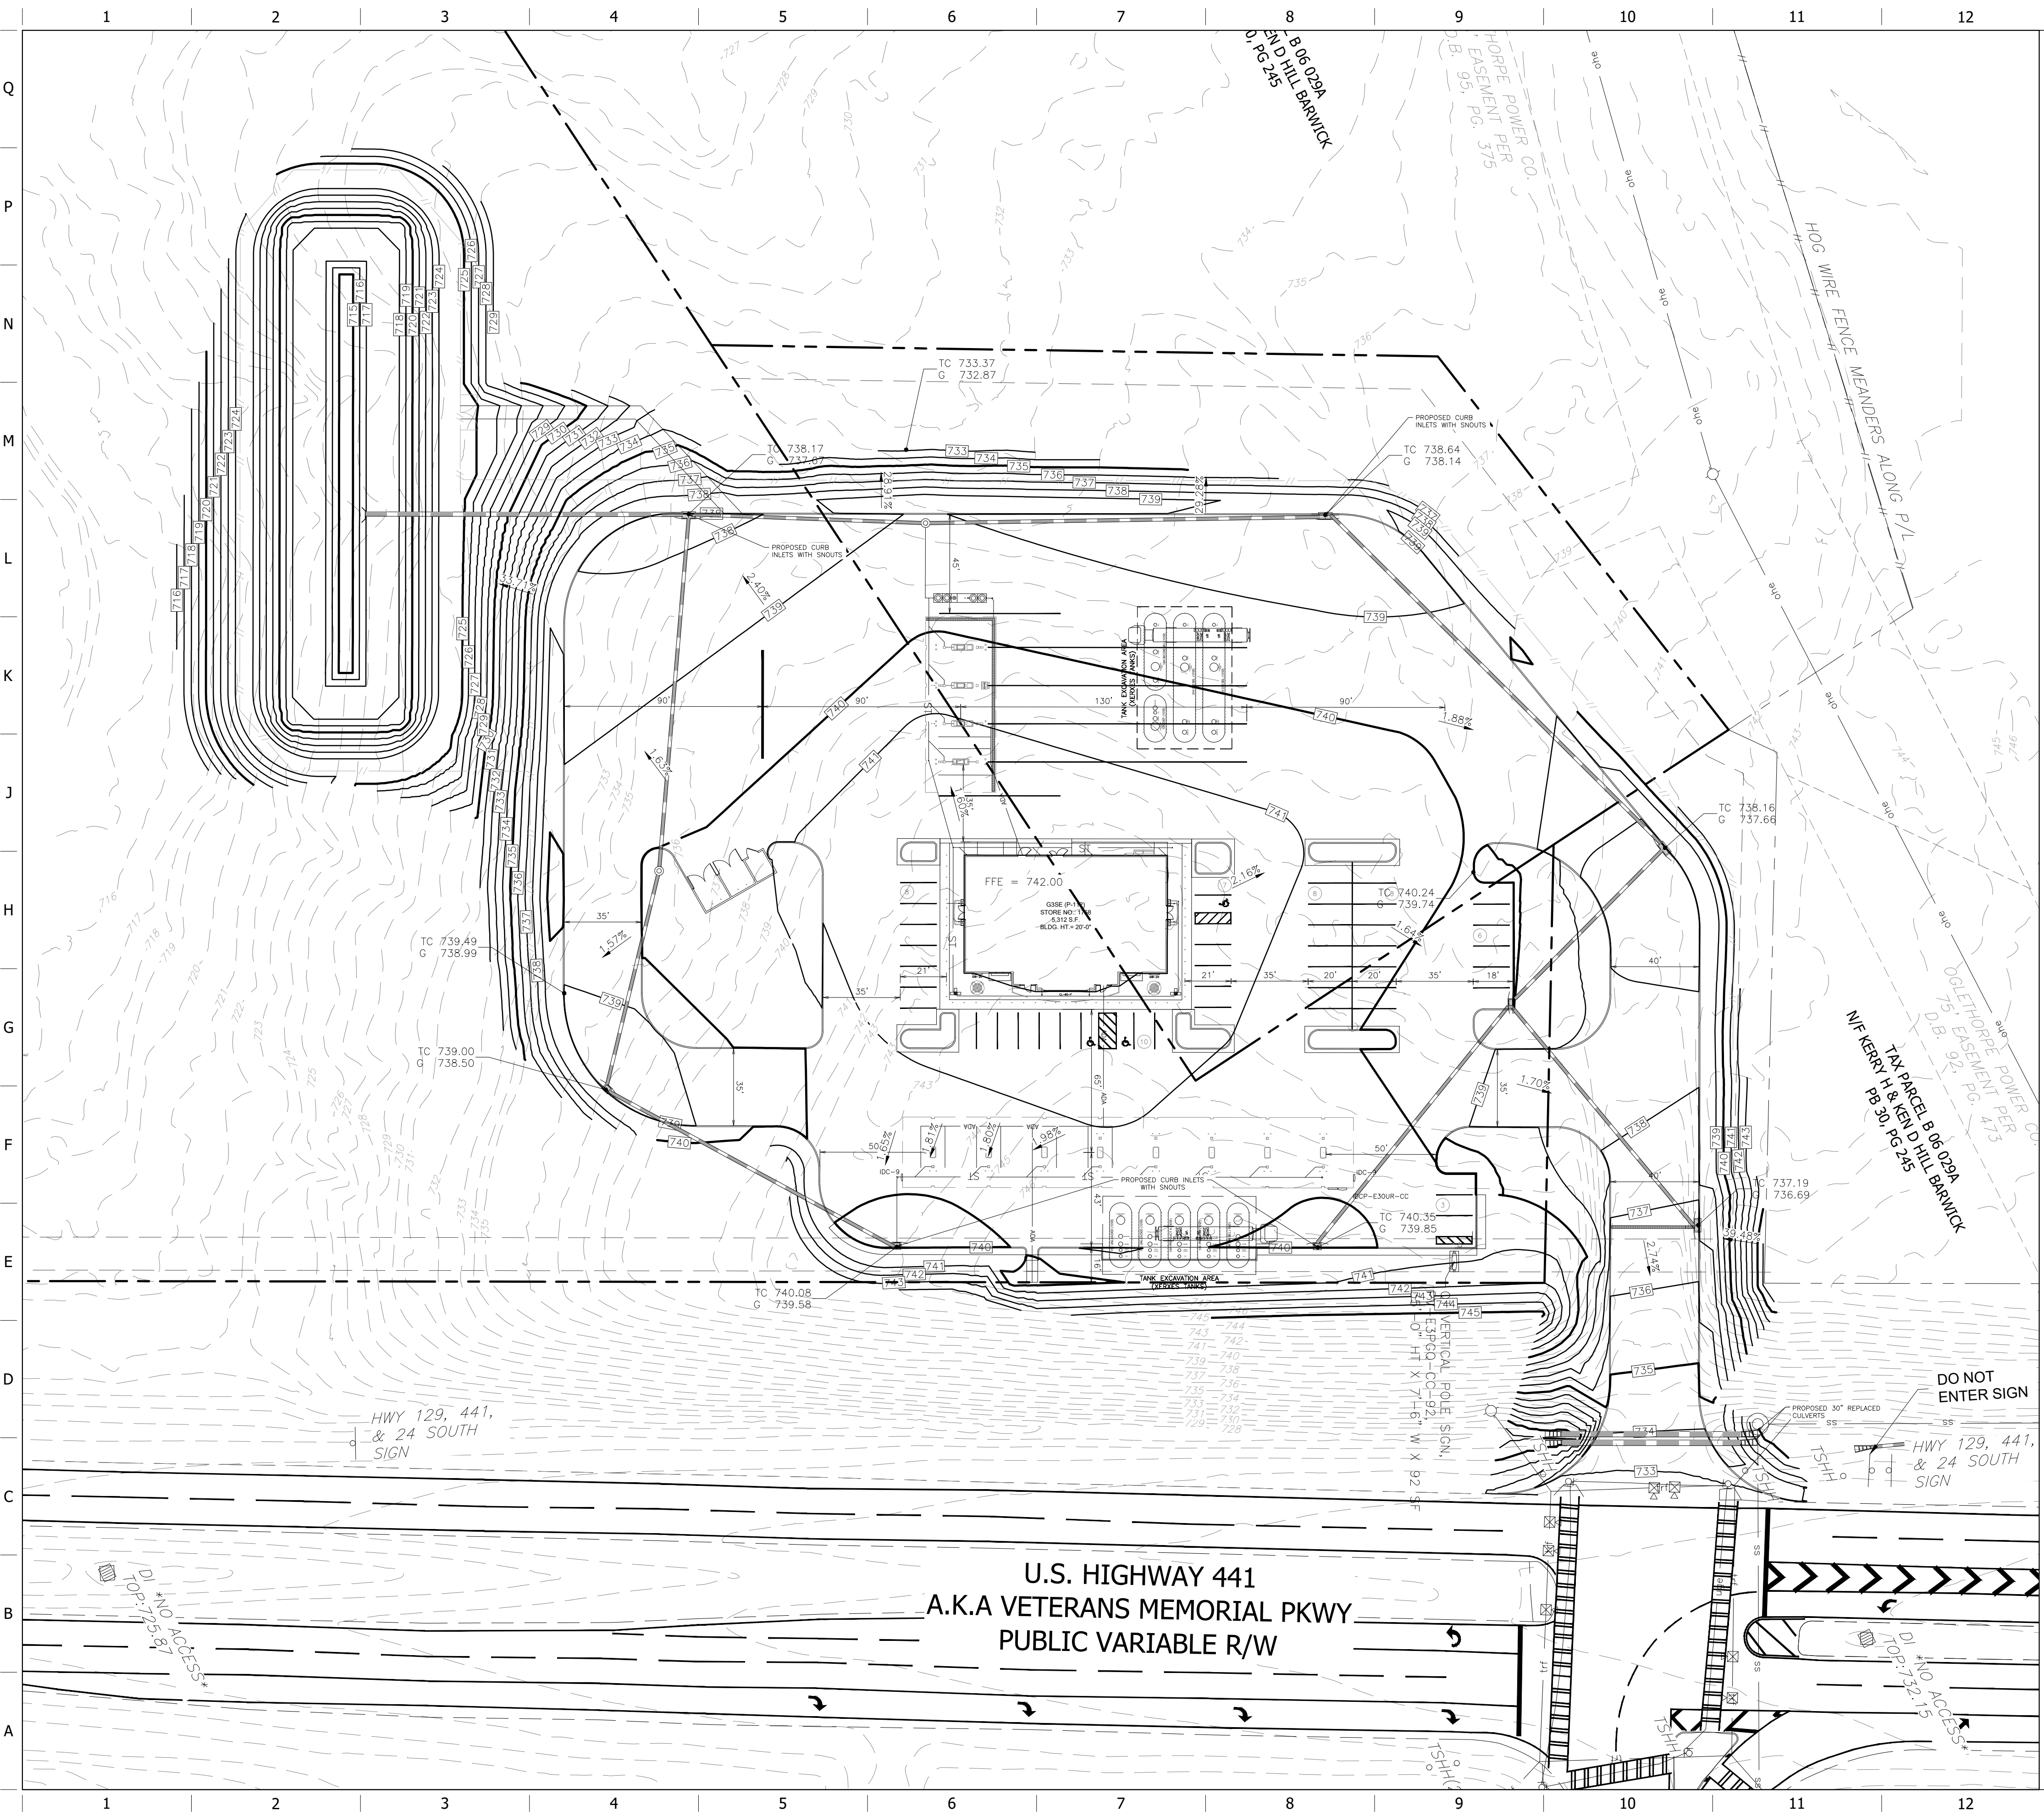

GRADING LEGEND

ST	STORM PIPE (< 10" NEW)
ST	STORM PIPE (> 12" NEW)
ST	STORM PIPE (> 12" EXISTING)
FD	FRENCH DRAIN
CD	BACK OF CURB DRAIN
XXXX	MAJOR CONTOUR (NEW)
XXXX	MINOR CONTOUR (NEW)
XXX	MAJOR CONTOUR (EXISTING)
XXX	MINOR CONTOUR (EXISTING)
ADA	ADA PATH OF TRAVEL
TC XXXX.XX	TOP OF CURB ELEVATION (NEW)
G XXXX.XX	GUTTER ELEVATION (NEW)
FG XXXX.XX	FINISHED GRADE ELEVATION (NEW)
FG XXXX.XX	SPOT ELEVATION (EXISTING)
[Symbol]	STORM GRATE (NEW)

- GRADING NOTES**
1. GAS CANOPY INSTALLER SHALL INSTALL THE CANOPY COLUMN DRAIN PIPE AND OVERFLOW FITTING. THE STORM WATER INSTALLER SHALL CONNECT THEIR PIPING TO THE GAS INSTALLER'S OVERFLOW FITTING.
 2. TO AVOID ANY DEFINED CRESTS OR SUMPS, "GRADE BREAKS" SHALL BE CONSTRUCTED AS A "VERTICAL CURVE". SURVEYOR & CONTRACTOR SHALL CONFER WITH QUIKTRIP CONSTRUCTION MANAGER PRIOR TO CONSTRUCTION STAKING OR CONCRETE PLACEMENT RELATIVE TO ANY GRADE BREAKS.



PROJECT NO.: 018529009

Kimley»Horn
11720 AMBER PARK DRIVE, SUITE 600
ALPHARETTA, GEORGIA 30009
PHONE (770) 619-4280
WWW.KIMLEY-HORN.COM

QuikTrip No. 1758
U.S. HWY 441
WATKINSVILLE, GA 30677



© COPYRIGHT QUIKTRIP CORPORATION 2011
ANY UNAUTHORIZED USE, REPRODUCTION,
PUBLICATION, DISTRIBUTION, OR SALE IN
WHOLE OR IN PART, IS STRICTLY FORBIDDEN.



PROTOTYPE: P-112
DIVISION: GEORGIA
VERSION: 001
DESIGNED BY: KHA
DRAWN BY: TCL
REVIEWED BY: DMZ

REV	DATE	DESCRIPTION



SHEET TITLE:
GRADING PLAN (PRELIM)

SHEET NUMBER:
C300

ORIGINAL ISSUE DATE: 05/15/2023

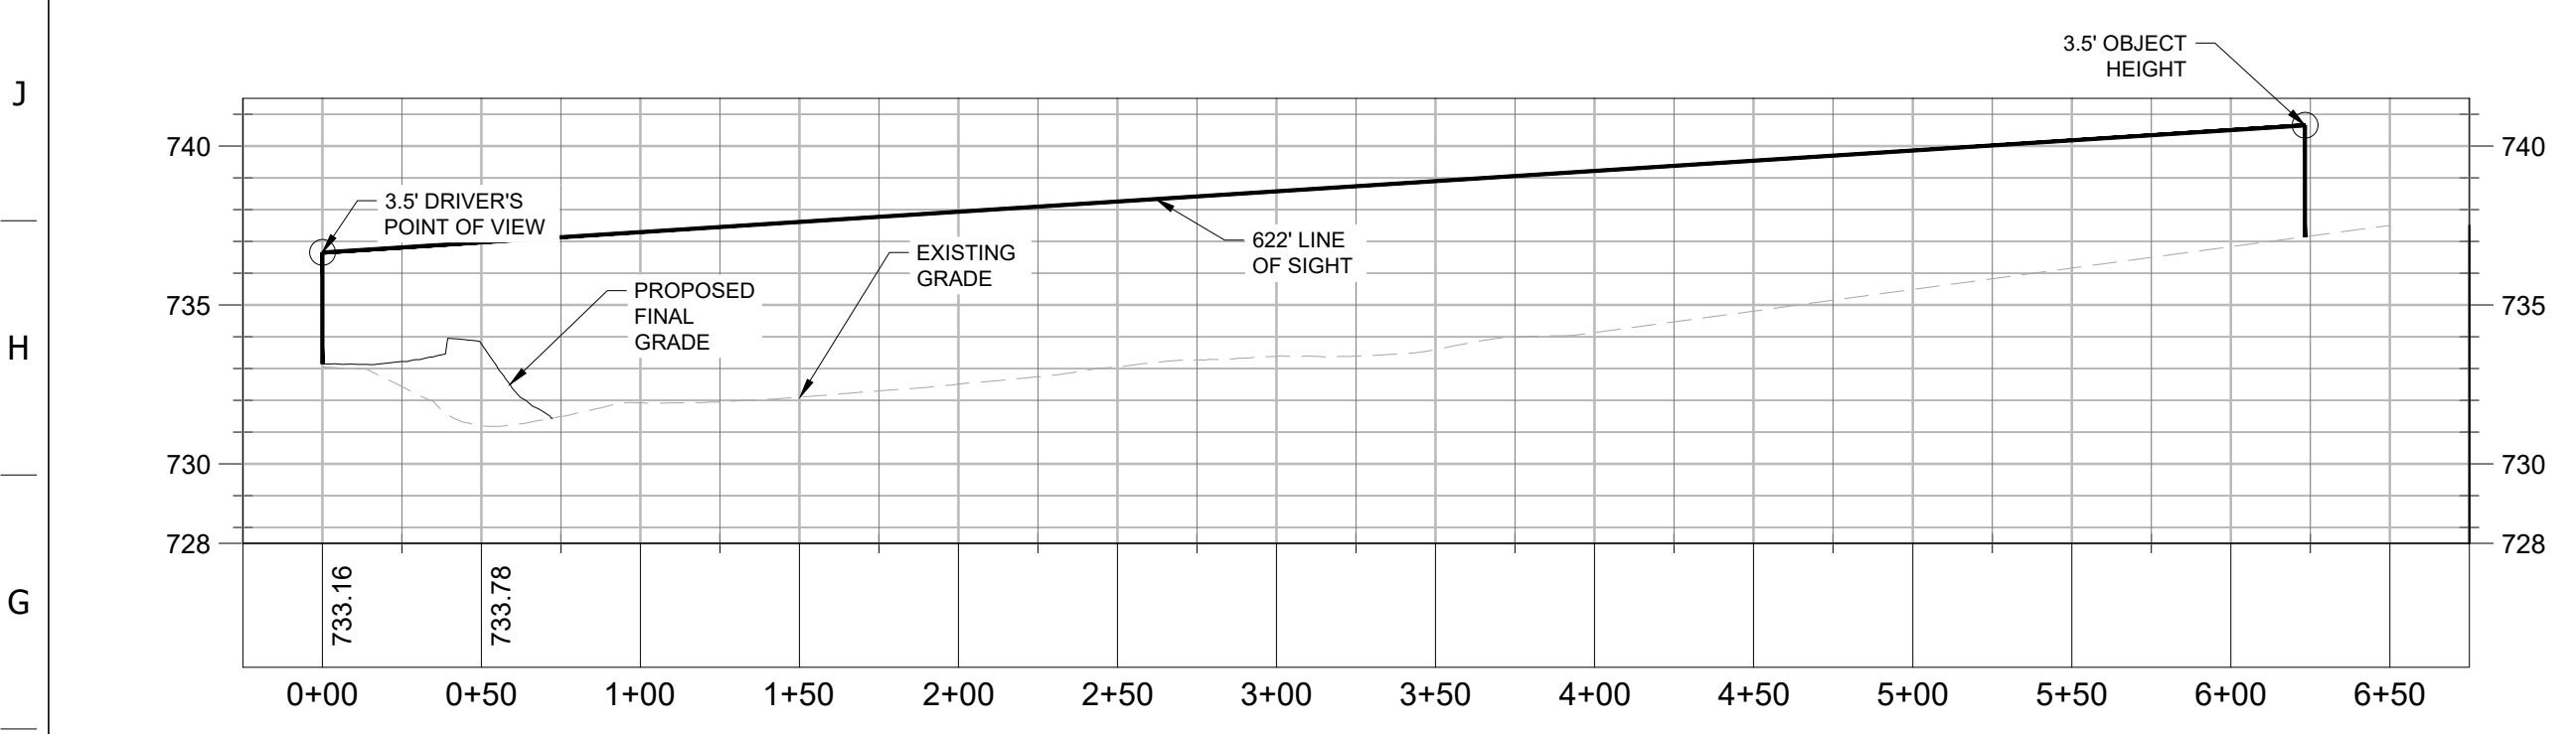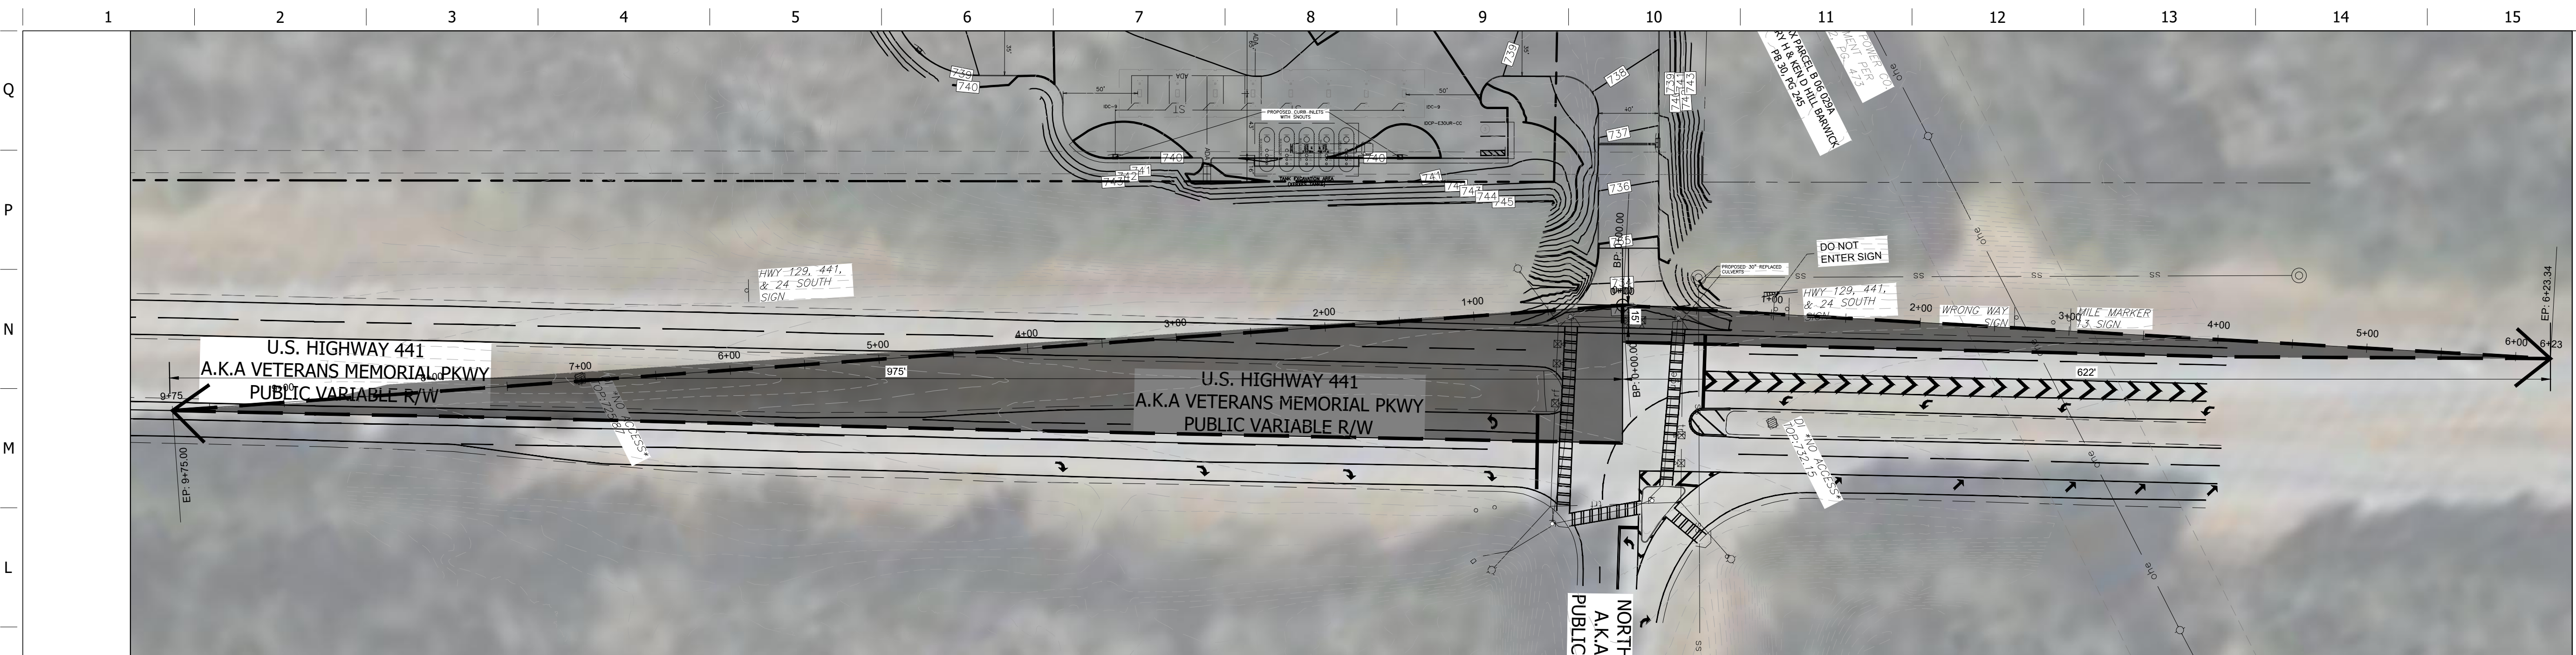

PROFILE VIEW
SIGHT LINE LOOKING LEFT

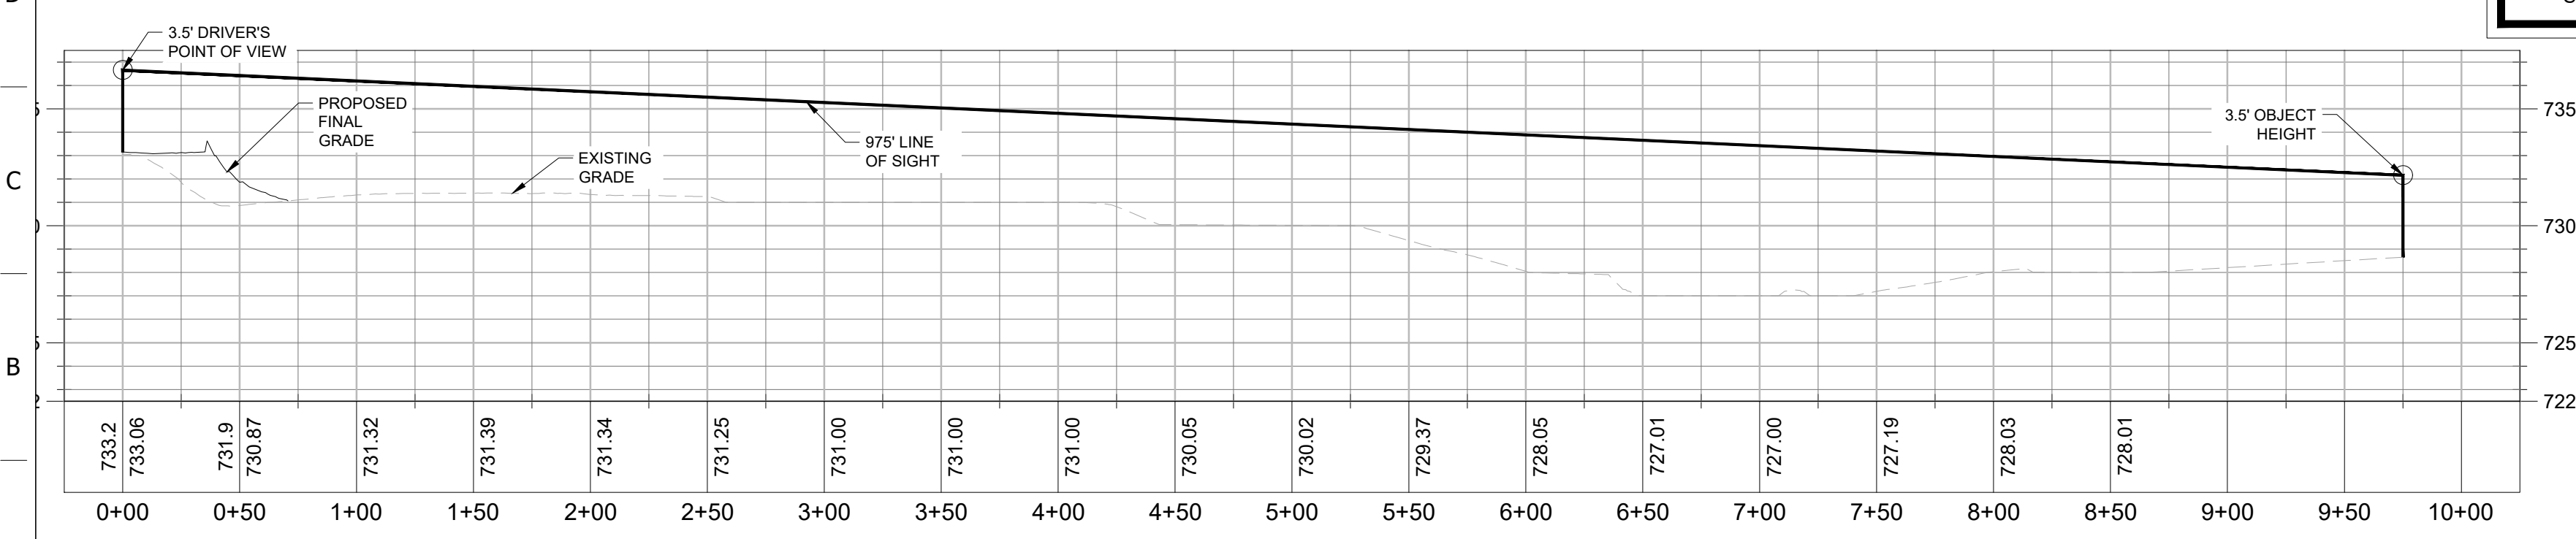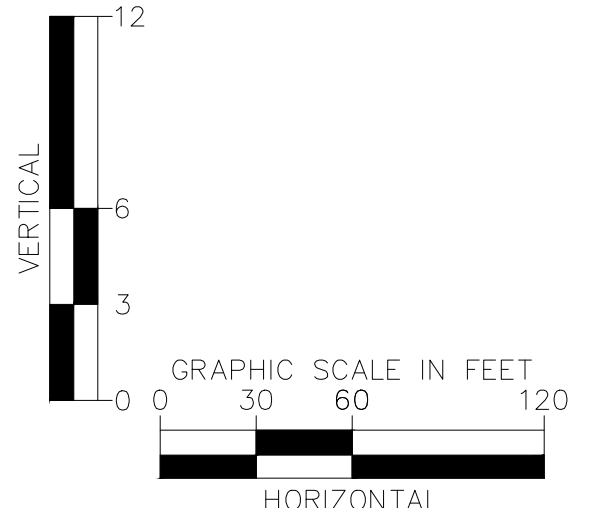

PROFILE VIEW
SIGHT LINE LOOKING RIGHT

SIGHT DISTANCE NOTES:

- FORMULA FOR CALCULATING INTERSECTION SIGHT TRIANGLES WAS DERIVED FROM AASHTO HANDBOOK "GEOMETRIC DESIGN OF HIGHWAYS AND STREETS" 2004 EDITION.
- FORMULA: $ISD = 1.47(V_{maj})(T_g)$
- ISD = INTERSECTION SIGHT DISTANCE
- V_{maj} = POSTED SPEED/DESIGN SPEED
- T_g = TIME GAP = GIVEN TIME (IN SECONDS) BASED ON TIME GAP TABLE ON PAGE 660 FOR LEFT TURNS AND PAGE 664 FOR RIGHT TURNS.
- $T_g(LEFT-TURN) = (7.5 \text{ FOR PASSENGER CAR, } 9.5 \text{ FOR SINGLE-UNIT TRUCK, } 11.5 \text{ FOR COMBINATION TRUCK})$
- $T_g(RIGHT-TURN) = (6.5 \text{ FOR PASSENGER CAR, } 8.5 \text{ FOR SINGLE UNIT TRUCK, } 10.5 \text{ FOR COMBINATION TRUCK})$
- $T_g(LEFT-TURN \text{ ACROSS APPPOSING TRAFFIC}) = (5.5 \text{ FOR PASSENGER CAR, } 6.5 \text{ FOR SINGLE UNIT TRUCK, } 7.5 \text{ FOR COMBINATION TRUCK})$
- FOR LEFT TURNS ONTO TWO-WAY HIGHWAYS WITH MORE THAN TWO LANES, AN ADDITIONAL 0.5 SECONDS MUST BE ADDED FOR PASSENGER CARS OR 0.7 SECONDS FOR TRUCKS FOR EACH ADDITIONAL LANE, FROM THE LEFT, IN EXCESS OF 1 TO BE CROSSED BY TURNING VEHICLE
- FOR RIGHT TURNS ONTO TWO-WAY HIGHWAYS WITH MORE THAN TWO LANES AND LEFT TURNS ACROSS APPPOSING TRAFFIC THE METHOD IS THE SAME AS FOR LEFT TURNS EXCEPT THE TIME GAPS SHOULD BE ADJUSTED TO THOSE SHOWN IN THE TIME GAP NOTE FOR RIGHT TURNS.

GRADING NOTES

1. GAS CANOPY INSTALLER SHALL INSTALL THE CANOPY COLUMN, DRAIN PIPE AND OVERFLOW FITTING. THE STORM WATER INSTALLER SHALL CONNECT THEIR PIPING TO THE GAS INSTALLER'S OVERFLOW FITTING.
2. TO AVOID ANY DEFINED CRESTS OR HUMPS, "GRADE BREAKS" SHALL BE CONSTRUCTED AS A "VERTICAL CURVE". SURVEYOR & CONTRACTOR SHALL CONFER WITH QUICKTRIP CONSTRUCTION MANAGER PRIOR TO CONSTRUCTION STAKING OR CONCRETE PLACEMENT RELATIVE TO ANY GRADE BREAKS.

GRADING LEGEND

ST	STORM PIPE (< 12" NEW)
ST	STORM PIPE (> 12" NEW)
ST	STORM PIPE (> 12" EXISTING)
FD	FRENCH DRAIN
CD	BACK OF CURB DRAIN
XXXX	MAJOR CONTOUR (NEW)
XXXX	MINOR CONTOUR (NEW)
XXX	MAJOR CONTOUR (EXISTING)
XXX	MINOR CONTOUR (EXISTING)
ADA	ADA PATH OF TRAVEL
TC XXXX.XX	TOP OF CURB ELEVATION (NEW)
G XXXX.XX	GUTTER ELEVATION (NEW)
FG XXXX.XX	FINISHED GRADE ELEVATION (NEW)
FG XXXX.XX	SPOT ELEVATION (EXISTING)
SG	STORM GRATE (NEW)

Kimley»Horn

Intersection Sight Distance	
Project Name:	Submission Date:
WATKINSVILLE QT	Month Day Year
Major Road Name:	Minor Road Name:
U.S. HIGHWAY 441	SR-15
Intersection Conditions	
Total Number of Travel Lanes	Median +/- for Turning Lane Width
Number of Near Travel Lanes Crossed (Left Turn)	Number of Travel Lanes Crossed (Right Turn)
Posted Speed Limit	Design Speed
Design Vehicle Type	Base Time Gap
Highway Grade (Moving Left to Right)	Minor Road Approach Grade
Left Turn from Minor Road (Case B1)	Right Turn from Minor Road (Case B2)
From Exhibit 3-53	From Exhibit 3-53
Multilane Adjustment for T_g	Multilane Adjustment for T_g
Minor Road Approach Adjustment	Minor Road Approach Adjustment
Time Gap	Time Gap
$ISD = 1.47 \times V_{maj} \times T_g$	$ISD = 1.47 \times V_{maj} \times T_g$
Adjustment Factor	Adjustment Factor
ISD with Adjustments	ISD with Adjustments
Left Turn to Minor Road (Case F)	
Multilane Adjustment for T_g	
Time Gap	
$ISD = 1.47 \times V_{maj} \times T_g$	
Adjustment Factor	
ISD with Adjustments	
Note: See Assumptions tab for notes and intersection sight design criteria	
*Include all travel lanes that are completely crossed	
**Typically zero for right turning vehicles	
***1 second reduction for right turns	
SIGHT DISTANCE DIAGRAM	

PRELIMINARY
NOT FOR CONSTRUCTION

PROJECT NO.: 018529009

Kimley»Horn
11720 AMBER PARK DRIVE, SUITE 600
ALPHARETTA, GEORGIA 30029
PHONE (770) 619-4280
WWW.KIMLEY-HORN.COM

QuikTrip No. 1758
U.S. HWY 441
WATKINSVILLE, GA 30677

QT


© COPYRIGHT QUICKTRIP CORPORATION 2011
ANY UNAUTHORIZED USE, REPRODUCTION,
PUBLICATION, DISTRIBUTION, OR SALE IN
WHOLE OR IN PART, IS STRICTLY FORBIDDEN.

PROTOTYPE: P-112
DIVISION: GEORGIA
VERSION: 001
DESIGNED BY: KHA
DRAWN BY: TCL
REVIEWED BY: DMZ

ORIGINAL ISSUE DATE: 05/15/2023


SHEET TITLE:
SIGHT DISTANCE PLAN

SHEET NUMBER:
C400

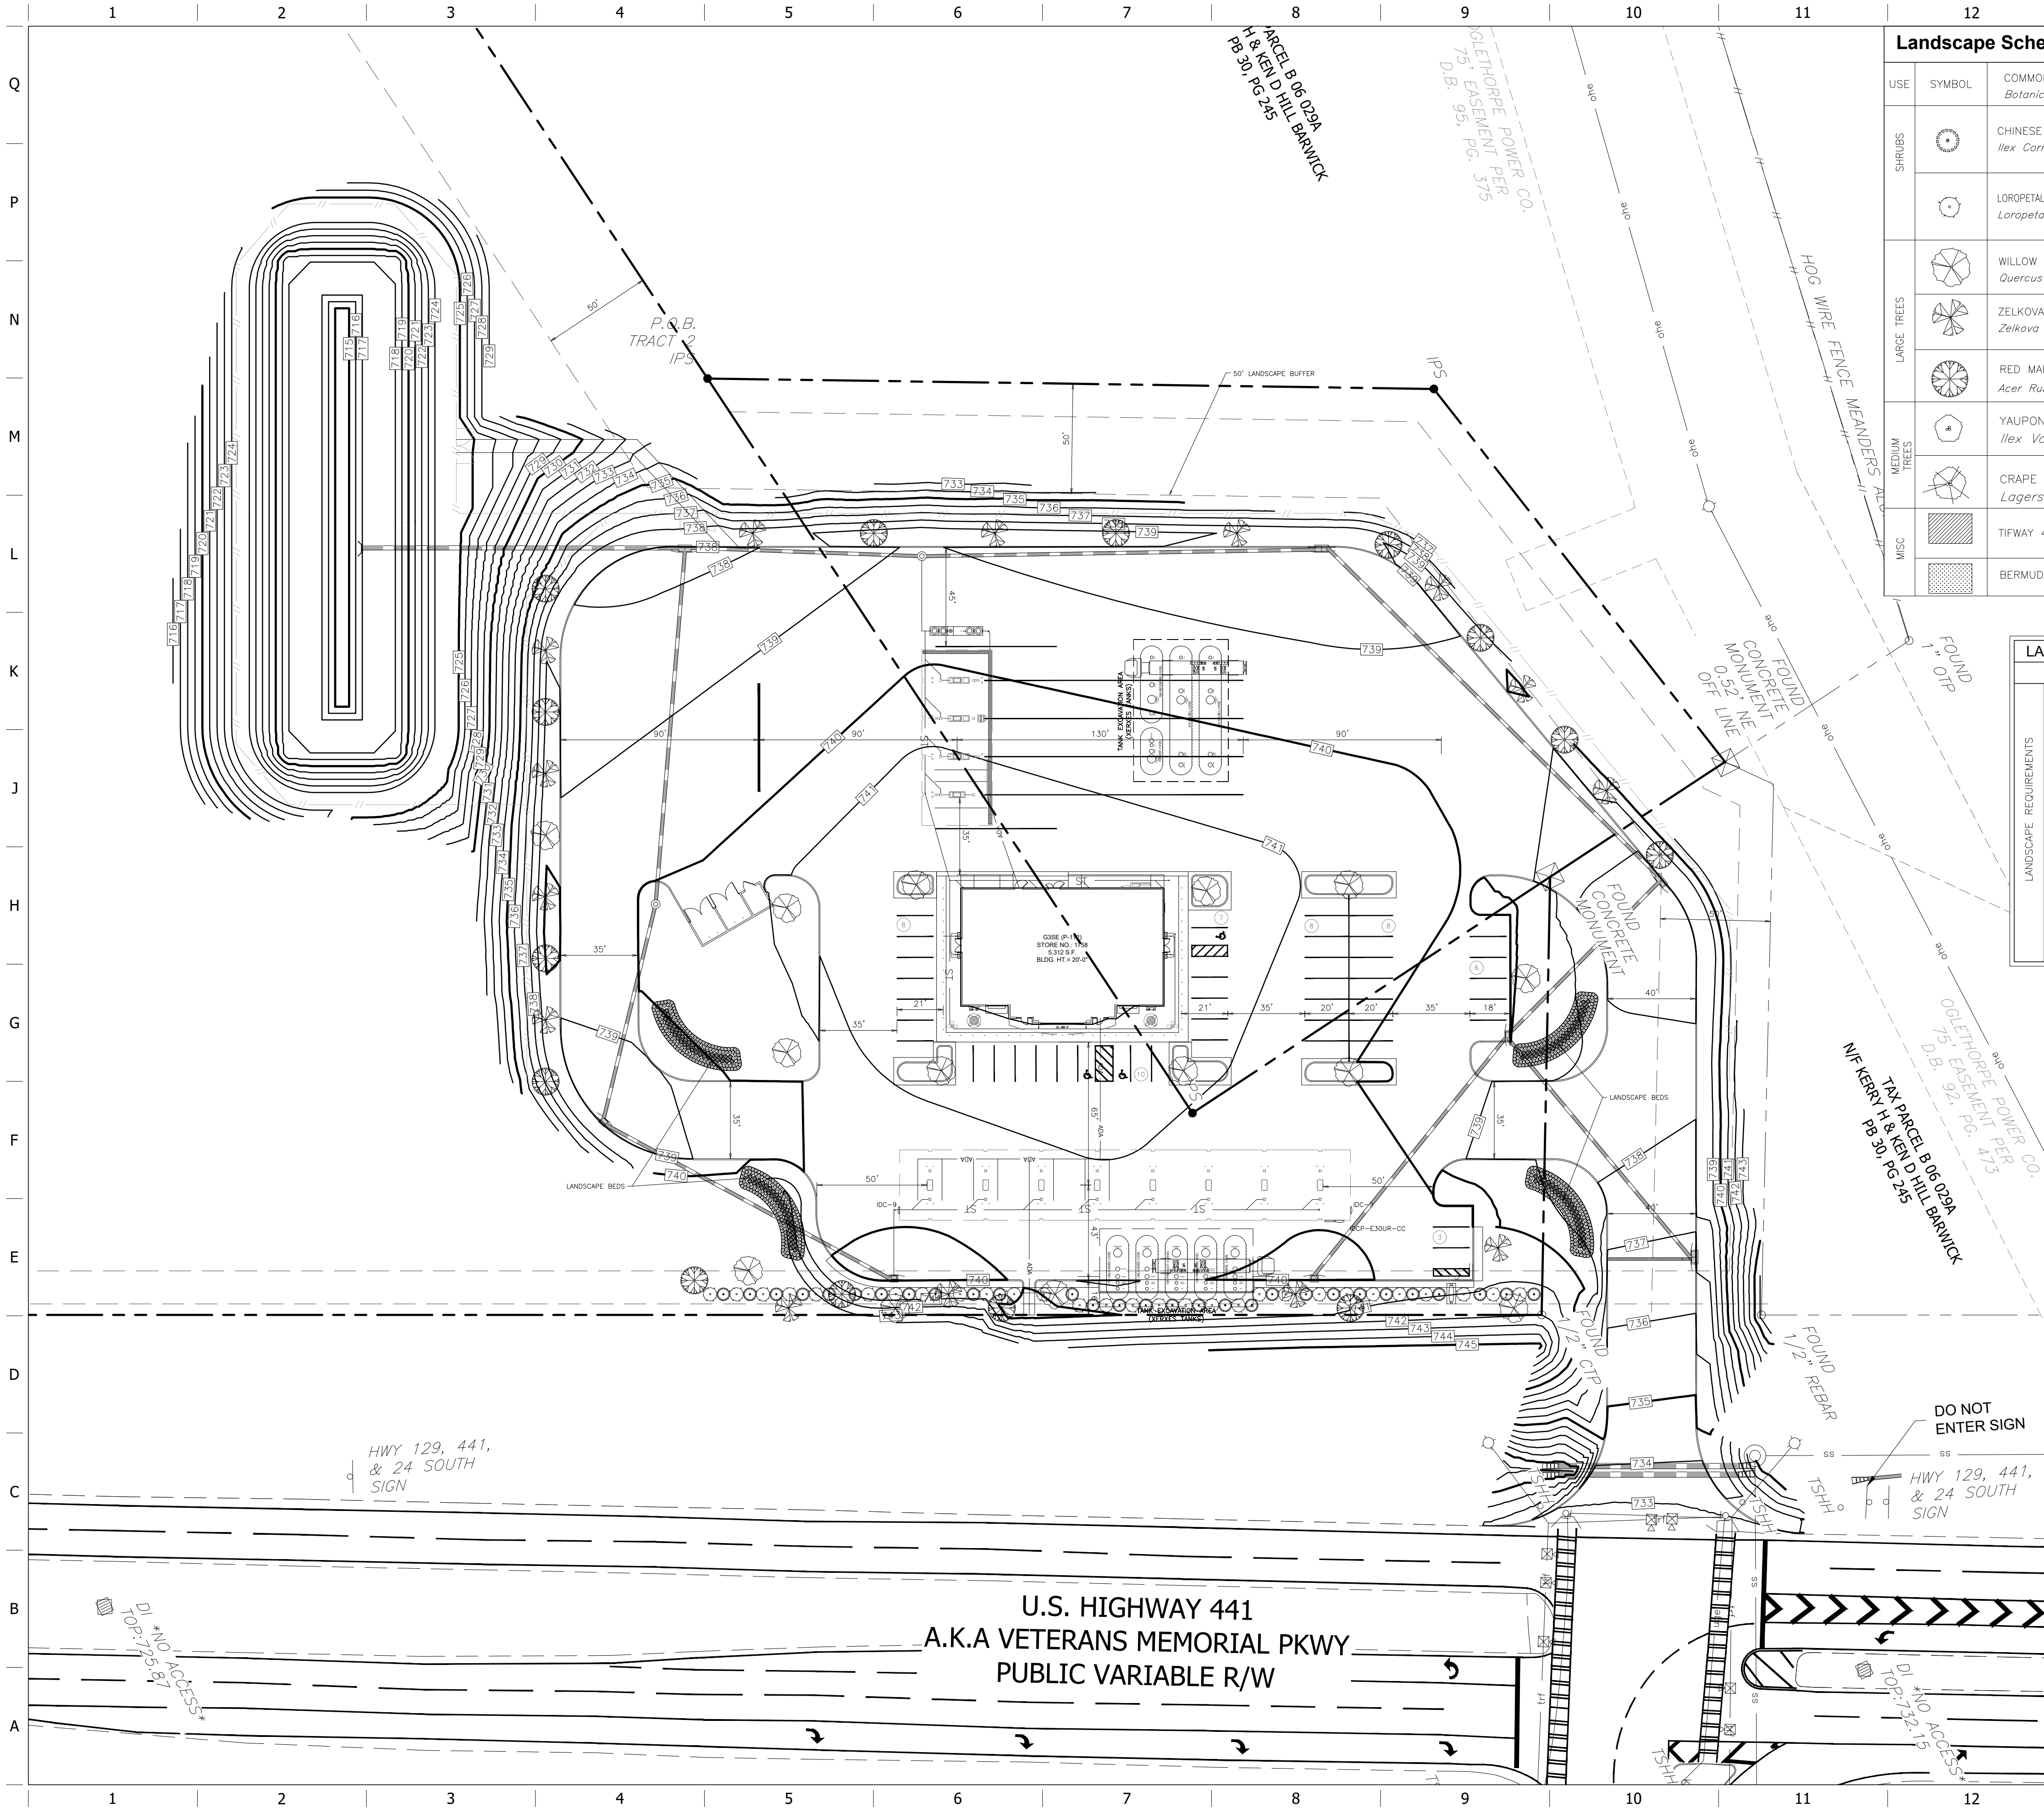

Landscape Schedule				
USE	SYMBOL	COMMON NAME <i>Botanical Name</i>	MINIMUM SIZE/ HEIGHT/SPREAD	QUANTITIES
SHRUBS		CHINESE HOLLY <i>Ilex Cornuta "Needle Point"</i>	HEIGHT/SPREAD RATIO = 3:2 24"ø X 16" HT MIN	29
		LOROPETALUM (CHINESE FRINGE FLOWER) <i>Loropetalum chinense var. rubrum</i>	HEIGHT/SPREAD RATIO = 3:2 15"ø X 10" HT MIN	29
LARGE TREES		WILLOW OAK <i>Quercus Phellos</i>	2" CALIPER 10' HT	14
		ZELKOVA – VILLAGE GREEN <i>Zelkova Serrata</i>	2" CALIPER 10' HT	14
		RED MAPLE <i>Acer Rubrum</i>	2" CALIPER 10' HT	14
		YAUPON HOLLY <i>Ilex Vomitoria</i>	1" CALIPER 6' HT	0
MEDIUM TREES		CRAPE MYRTLES <i>Lagerstroemia Indica</i>	1" CALIPER 6' HT	0
MISC		TIFWAY 419 BERMUDA SOD		S.F.
		BERMUDA SEED		S.F.

LANDSCAPE REQUIREMENTS	
REQUIRED ORDINANCE	PROVIDED
SHOW ALL EXISTING TREES 12" DBH & LARGER	NEED TREE SURVEY
1 LARGE TREE EVERY 3600 S.F. OF VEHICLE USE AREA (WITHIN AT LEAST 300 S.F. OF LANDSCAPING) 133,752 / 3600 = 37.15 TREES	PROVIDED
1 LARGE TREE FOR EACH 40 L.F. OF LANDSCAPE STRIP ALONG R/W. 464 / 40 = 11.6 TREES	PROVIDED
MUST BE SELECTED FROM APPROVED TREE LIST	PROVIDED PER LIST
MUST BE SELECTED FROM APPROVED TREE LIST	PROVIDED PER LIST
MINIMUM CALIPER SIZE OF 2" AT TIME OF PLANING	PROVIDED
MINIMUM HEIGHT TO BE 10' AT TIME OF PLANTING	PROVIDED
NO PAVEMENT TO BE WITHIN 3' OF TREE TRUNK	PROVIDED

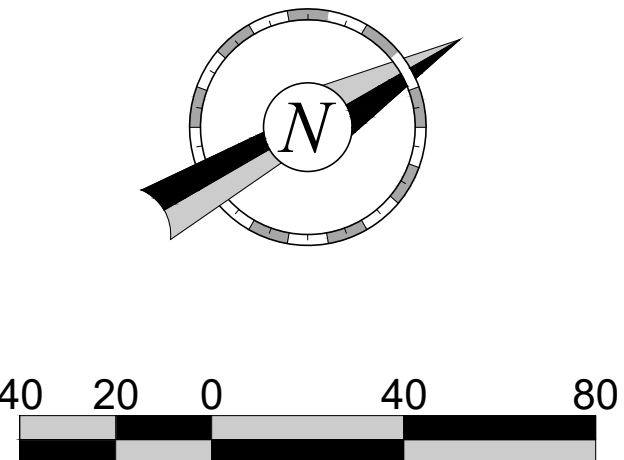

PROJECT NO.: 018529009

Kimley»Horn
11720 AMBER PARK DRIVE, SUITE 600
ALPHARETTA, GEORGIA 30009
PHONE (770) 619-4280
WWW.KIMLEY-HORN.COM

QuikTrip No. 1758

U.S. HWY 441
WATKINSVILLE, GA 30677



© COPYRIGHT QUIKTRIP CORPORATION 2011
ANY UNAUTHORIZED USE, REPRODUCTION,
PUBLICATION, DISTRIBUTION, OR SALE IN
WHOLE OR IN PART, IS STRICTLY FORBIDDEN.

PROTOTYPE: P-112
DIVISION: GEORGIA
VERSION: 001
DESIGNED BY: KHA
DRAWN BY: TCL
REVIEWED BY: DMZ

REV	DATE	DESCRIPTION

ORIGINAL ISSUE DATE: 05/15/2023

SHEET TITLE:
LANDSCAPE PLAN (PRELIM)

SHEET NUMBER:
L100

PROPERTY OWNER'S
DISCLOSURE OF CAMPAIGN CONTRIBUTIONS
APPLICATION FOR REZONING

Pursuant to section 36-67A-1 et seq. of the Georgia Code Annotated, adopted by the Georgia General Assembly, effective July 1, 1986, the following disclosure is mandatory. When any applicant for rezoning action has made, within two years immediately preceding the filing of that applicant's application for the rezoning action, campaign contributions aggregating \$250.00 or more to a local government official, it shall be the duty of the applicant and the agent representing the applicant to file a disclosure report with the governing authority of the respective local government.

Any applicant for rezoning action knowingly failing to make any disclosure as required by Code Section 36-67 A-1 et seq. shall be guilty of a misdemeanor.

- A. Name of local government official to whom the campaign contribution or gift was made (or N/A if not applicable):

N/A

- B. The dollar amount of each campaign contribution made by the applicant to the local government official during the two years immediately preceding the filing of the application for the rezoning action and the date of each such contribution (or N/A if not applicable):

Amount: N/A

Date of contribution: _____

- C. Enumeration and description of each gift having a value of \$250.00 or more made by the applicant to the local government official during the two years immediately preceding the filing of this application for rezoning (or N/A if not applicable).

N/A

Signature of owner: Kerry H. Bonwick



Date: 3/13/23

Signature of applicant: Charles J. Smith

Date: 3/13/23

Signature of Notary Public: [Signature]

Date: 3/13/23

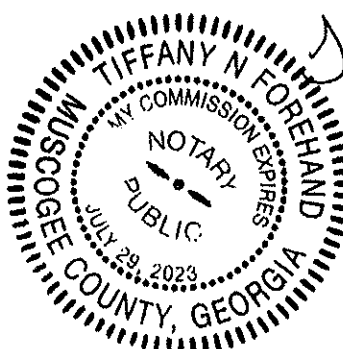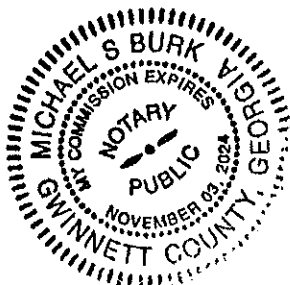

Tiffany Forehand

PROPERTY OWNER'S
DISCLOSURE OF CAMPAIGN CONTRIBUTIONS
APPLICATION FOR REZONING

Pursuant to section 36-67A-1 et seq. of the Georgia Code Annotated, adopted by the Georgia General Assembly, effective July 1, 1986, the following disclosure is mandatory. When any applicant for rezoning action has made, within two years immediately preceding the filing of that applicant's application for the rezoning action, campaign contributions aggregating \$250.00 or more to a local government official, it shall be the duty of the applicant and the agent representing the applicant to file a disclosure report with the governing authority of the respective local government.

Any applicant for rezoning action knowingly failing to make any disclosure as required by Code Section 36-67 A-1 et seq. shall be guilty of a misdemeanor.

- A. Name of local government official to whom the campaign contribution or gift was made (or N/A if not applicable):

- B. The dollar amount of each campaign contribution made by the applicant to the local government official during the two years immediately preceding the filing of the application for the rezoning action and the date of each such contribution (or N/A if not applicable):

Amount: _____

Date of contribution: _____

- C. Enumeration and description of each gift having a value of \$250.00 or more made by the applicant to the local government official during the two years immediately preceding the filing of this application for rezoning (or N/A if not applicable).

Signature of owner: John White

Date: 4-17-2023



Signature of applicant: Charles J. Smith

Date: 3/13/23

Signature of Notary Public: [Signature]

Date: 3/13/23

P. C. Davidson 4/17/23

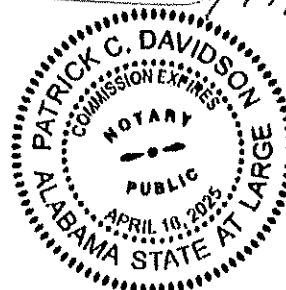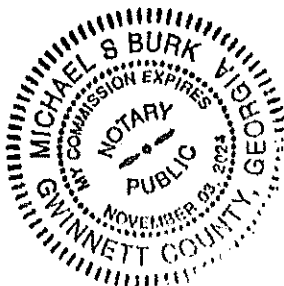

DISCLOSURE OF INTEREST
APPLICATION FOR REZONING
OCONEE COUNTY, GEORGIA

To the best of my knowledge, no local government official, including members of the Planning Commission and members of the Board of the Commissions, has a property interest in any real property affected by a rezoning action or has a financial interest in any business entity which has a property interest, or has a member of his/her family having such an interest.

Signature of owner

Kerry Barwick

Date

3/14/2023

Signature of Applicant

Charles Swartz

Date


3/13/23

Signature of Notary Public

[Signature]

Date

3/13/23

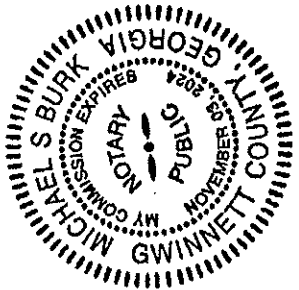

Tiffany Forehand

DISCLOSURE OF INTEREST
APPLICATION FOR REZONING
OCONEE COUNTY, GEORGIA

To the best of my knowledge, no local government official, including members of the Planning Commission and members of the Board of the Commissions, has a property interest in any real property affected by a rezoning action or has a financial interest in any business entity which has a property interest, or has a member of his/her family having such an interest.

Signature of owner

Ken Sizell

Date

4-17-2023

Signature of Applicant

Charles Swartz

Date


3/13/23

Signature of Notary Public

[Signature]


Date

3/13/23

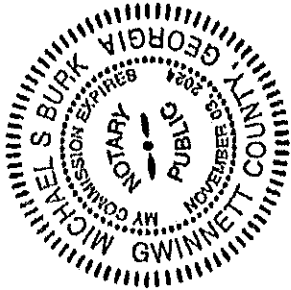

P.C.D.

4/17/23

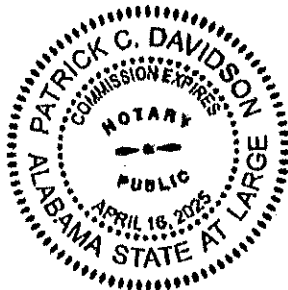

QT #1758 – Overall Legal Description

A parcel of land lying in the 221st G.M.D., Oconee County, Georgia and being more particularly described as follows:

Begin at a found 1/2" rebar being the Western common corner of Tract 1 and Tract 5 as recorded in Plat Book 30, Page 245, Oconee County Superior Court records; thence leaving said common corner run North 83 degrees 18 minutes 20 seconds East for distance of 1,115.86 feet to a set 5/8" capped rebar (L.S.F. #1322); Thence run North 27 degrees 33 minutes 01 seconds East for a distance of 330.00 feet to a set 5/8" capped rebar (L.S.F. #1322); thence run North 78 degrees 44 minutes 50 seconds East for a distance of 215.00 feet to a point; thence run South 06 degrees 37 minutes 10 seconds East for a distance of 95.11 feet to a found concrete right-of-way monument; thence run South 62 degrees 09 minutes 22 seconds East for a distance of 199.11 feet to a found 1/2" crimp top pipe lying on the northwesterly right-of-way of U.S. Highway 441 (A.K.A. Veterans Memorial Parkway)(variable public right-of-way); thence run South 26 degrees 43 minutes 40 seconds West along said right-of-way for a distance of 983.06 feet to a found concrete right-of-way monument; thence leaving said right-of-way run South 83 degrees 17 minutes 40 seconds West for a distance of 977.03 feet to a found 1/2" rebar; thence run North 19 degrees 00 minutes 31 seconds West for a distance of 756.20 feet to the Point of Beginning.

Said parcel contains 1,067,394 square feet, or 24.504 acres.

Narrative

WESTERN SIDE INTERSECTION OF VETERANS PARKWAY (HWY 441) AND SR15

Application For Special Use

Introduction:

Property Addresses:

- 1. 0 Veterans Memorial Parkway, Watkinsville, parcel B 06 029, Owner- Jacobs Properties, LLLP**
- 2. 7760 Macon Highway, Watkinsville, parcel B 06 029A, Owner- Kerry Barwick**

Existing Zoning: AR (both properties)

Proposed Zoning: B2 (both properties)

Proposed Use: Convenience Store with gasoline and truck refueling (§205-10(e))

Area: Property 1- 4.32 Acres; Property 2- 1.965 Acres (Total- 6.285 Acres)

SPECIAL USE NARRATIVE

QuikTrip's application requests special use approval under §205-10(e) for truck refueling in relation to construction of a gasoline station with convenience store on one whole parcel and a portion of an adjoining parcel that are currently undeveloped, unused agricultural tracts. (QuikTrip is also submitting a companion application requesting rezoning of both parcels from AR to B2.)

While the official language in Oconee County's Unified Development Code requires the special use to be entitled "truck stop," QuikTrip's actual use will only be to provide a single canopy of bays on the backside of the property for diesel truck refueling and WILL NOT offer any other amenities typically associated with the general term "truck stop," such as truck parking, showers, laundry, or any sort of seated restaurant.

QuikTrip's overall proposed use will mimic similar QuikTrip convenience stores that specialize in a wide selection of grab and go food and drinks, snacks, and other convenience items. The location will have a QT Kitchen that offers made to order food items such as pizza, barbeque tacos and sandwiches, and sub sandwiches, but indoor seating will not be provided.

The project is proposed on a portion of parcel B 06 029 (4.32 Acres, Veterans Memorial Parkway, Watkinsville) and a portion of B 06 029A (1.965 Acres, 7760 Macon Highway, Watkinsville). The total acreage for the project is 6.285 acres. The project parcels sit on the Southwest corner of US 441 (South Veterans Parkway) and SR 15 (Macon/Greensboro Highway).

As noted above, there are companion applications for both parcels requesting the same rezoning and special use on each parcel. The site plan shows the footprint of the site and access.

Parcels in the surrounding area are zoned as follows:

South: O-B-P, along with some parcels being zoned B-2

North: AR (the parcel from which a portion of our proposed parcel is cut), then with the next parcels along Veterans Highway are zoned as B-2, I and B-2

East: OIP, along with a parcel containing a business office complex zoned AR on the NE corner of the US 441/GA 15 intersection.

West: AR (Government Exempt)

The property for which rezoning is requested is currently undeveloped.

Adjacent properties:

Regarding adjacent property uses, the uses are as follows:

South: Commercial offices, namely healthcare and gymnastics

North: undeveloped AR (again the parcel from which a portion of our proposed parcel is cut) and undeveloped B-2, I; then a Bank on B-2; and next a different convenient store operator on B-2 at the corner of 441 and Hog Mountain Rd

East: In the process of being developed into office space for government use; an occupied business office complex.

West: Agricultural use (Government- UGA).

Development Details:

QuikTrip intends to meet all required buffer and setback requirements as outlined in the Oconee County Unified Development Code, along with the proper landscape setbacks for all sides of the proposed site plan. The project will only consist of a single QuikTrip store as described in the Introduction and Concept Plan. The building is expected to be 5,312SF at an expected cost of \$750,000.00. The estimated value of the project at completion is also \$750,000.00 with the expectation of providing customers 3,000 gallons of fuel per day.

Undeveloped land will remain after construction of the QuikTrip store, but QuikTrip has no identifiable plan for further use or development in the foreseeable future.

Traffic Impact:

As part of this application, QuikTrip is submitting a Traffic Impact Study that describes the impact of this project in detail. A summary of some specifics follow: It is estimated the project will result in an average of 2,286 daily trips to the location with 230 AM peak hour trips and 191 PM peak hour trips. The daily average includes an estimate of 887 new vehicles to the project location. Beyond the addition of the 4th stub to the 441/SR15 intersection traffic light to facilitate ingress/egress from the project location, QuikTrip submits the project will result in minimal impact to local traffic as the intersection now easily accommodates conservatively 15,000-20,000 vehicles per weekday.

Architecture:

QuikTrip proposes a brick building, complimented with EIFS, along with the gas canopy to have brick columns with a stainless-steel wrap along with face of the canopy. The diesel canopy in the rear of the site is proposed to have metal columns with a stainless-steel wrap on the face. Supporting pictures and renderings are attached to this application to further show the proposed architectural design.

Access:

QuikTrip has had several preliminary meetings with GDOT regarding access, and adding a fourth side to current 3-sided traffic control signal at the intersection of US 441 and GA 15. At this time, QuikTrip plans to meet all GDOT requirements for signal timing, proper lane assignment at the intersection, and traffic circulation through the lot based on the proposed site plan. QuikTrip proposes (1) full access at the intersection based on guidance provided by GDOT.

Water and Sewer Capacity:

QuikTrip has retained a Utility Relocation specialist consultant, who has had preliminary conversations with Oconee County utilities regarding our Water and Sewer impacts. QuikTrip plans to utilize the public services at this time, and is not exploring a septic system. QuikTrip is submitting a Water and Sewer Capacity Letter as part of its applications, and estimates using approximately 3,000 gallons per day of water and producing approximately 3,000 gallons of sewer per day.

Sewer: There is a manhole with an 8" sewer line at the NW corner of 441 and SR15 running north along 441 which QuikTrip would tie into our location on the SW corner of the intersection.

Water: There is an 8" water main on the South side of 441 that QuikTrip would work to extend across/under 441 to tie into.

Stormwater Drainage:

QuikTrip proposes onsite, above ground detention for the site and, in preliminary planning, has determined an area to the southwest of the site to be the most viable location. This detention will meet all local, state, and federal requirements for runoff, storm calculations, and water quality.

School System:

QuikTrip's proposed site plan will not have any impact on the Oconee County School System.

Landscaping:

QuikTrip proposes a landscape plan that includes trees and shrubs in the front landscape island, and large trees throughout the parking islands and side and rear landscape areas. QuikTrip currently proposes using Willow Oaks, Zelkovas, and Red Maples for the large trees.

Schedule:

If passed, QuikTrip anticipates starting construction by the end of 2023, with an estimated open date of fall of 2024.

Conclusion:

In summary, QuikTrip proposes a convenience store use with associated diesel fuel sales, which necessitates both the rezone and special use requests. QuikTrip contends that the proposed use is of similar nature and fits in harmony with current adjacent uses in the area, as well as the Oconee County Future Land Use Plan of 2040, which identifies the parcel as being in a Civic Center zone. QuikTrip believes its plan is an effective use of undeveloped land under the Future Land Use Plan and its presence will provide quality, convenient groceries, food, and refueling to the citizens and businesses nearby, while not causing a negative impact to traffic or traffic concerns in the area, being on a major roadway in the County and serving already existing traffic.



OCONEE COUNTY PROPERTY OWNER AUTHORIZATION
FOR APPLICATIONS

I swear that I am the owner of the property located at (Address or Physical Description):

SW corner of US 441 and Macon HWY, containing 1.965 acres

Tax Parcel #: B 06 029A

Which is the subject matter of the attached application, as shown in the records of Oconee County, Georgia.

I authorize the person identified below to act as applicant or agent in the pursuit of the requested action or consideration of this property.

Name of applicant or agent: Charlie Tarwater

Address (No P.O. boxes): 952 Old Peachtree Rd NW

City, State, & Zip Code: Lawrenceville, GA 30043

Telephone Number: 918-734-3162

SIGNATURE OF OWNER OR MANAGING MEMBER: Kerry H. Barwick

NAME OF OWNER OR MANAGING MEMBER (PLEASE PRINT): Kerry H. Barwick

OFFICER POSITION OR MEMBER TITLE, IF APPLICABLE: _____

DATE: 3/12/23


NOTARIZATION:

SWORN TO AND SUBSCRIBED BEFORE THIS 14 DAY OF March, 2023

NOTARY SIGNATURE: Tiffany N Forehand

DATE: 3/14/2023

SEAL:

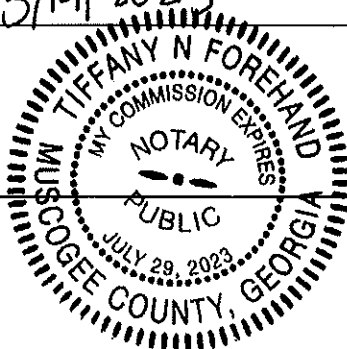



OCONEE COUNTY PROPERTY OWNER AUTHORIZATION
FOR APPLICATIONS

I swear that I am the owner of the property located at (Address or Physical Description):

SW corner of US 441 and Macon HWY, containing 1.965 acres

Tax Parcel #: B 06 029A

Which is the subject matter of the attached application, as shown in the records of Oconee County, Georgia.

I authorize the person identified below to act as applicant or agent in the pursuit of the requested action or consideration of this property.

Name of applicant or agent: Charlie Tarwater

Address (No P.O. boxes): 952 Old Peachtree Rd NW

City, State, & Zip Code: Lawrenceville, GA 30043

Telephone Number: 918-734-3162

SIGNATURE OF OWNER OR MANAGING MEMBER: [Signature]

NAME OF OWNER OR MANAGING MEMBER (PLEASE PRINT): KEN D. HILL

OFFICER POSITION OR MEMBER TITLE, IF APPLICABLE: _____

DATE: 4-17-2023


NOTARIZATION:

SWORN TO AND SUBSCRIBED BEFORE THIS 17 DAY OF April, 2023

NOTARY SIGNATURE: [Signature]

DATE: 4/17/23

SEAL:

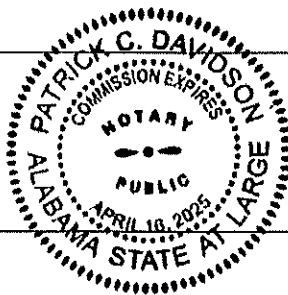



OCONEE COUNTY PROPERTY OWNER AUTHORIZATION
FOR APPLICATIONS

I swear that I am the owner of the property located at (Address or Physical Description):

SW corner of US 441 and Macon HWY, containing 22.539 acres

Tax Parcel #: B 06 029

Which is the subject matter of the attached application, as shown in the records of Oconee County, Georgia.

I authorize the person identified below to act as applicant or agent in the pursuit of the requested action or consideration of this property.

Name of applicant or agent: Charlie Tarwater

Address (No P.O. boxes): 952 Old Peachtree Rd NW

City, State, & Zip Code: Lawrenceville, GA 30043

Telephone Number: 918-734-3162

SIGNATURE OF OWNER OR MANAGING MEMBER:

NAME OF OWNER OR MANAGING MEMBER (PLEASE PRINT):

MARCUS K. JACOBS

OFFICER POSITION OR MEMBER TITLE, IF APPLICABLE:

GENERAL PARTNER
JACOBS PROPERTIES, LLC

DATE:

3-13-2023

NOTARIZATION:


SWORN TO AND SUBSCRIBED BEFORE THIS 13 DAY OF March, 2023

NOTARY SIGNATURE:

DATE:

13, 2023

SEAL

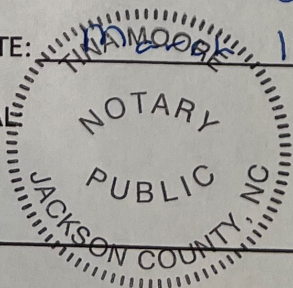

MY COMMISSION EXPIRES

Jan. 30, 2025

Printed: 03/13/2023 13:42:45 PM



Official Tax Receipt
Oconee County, GA
23 North Main St
Watkinsville, 30677
--Online Receipt--

Phone: 706-769-3917

Trans No	Map Code	Property ID & District Description	Original Due	Interest & Penalty	Amount Due	Amount Paid	Transaction Balance
2022-1092	B 06 029 A	646/473-475 30/245;	\$384.00	\$0.00 Fees: \$0.00	\$0.00	\$384.00	\$0.00
Totals:			\$384.00	\$0.00	\$0.00	\$384.00	\$0.00

Paid Date: 11/16/2022

Charge Amount: \$384.00

BARWICK KERRY H & KEN D HILL
8233 FOXCREEK DRIVE UNIT 9
MIDLAND, GA 31820



Scan this code with your
mobile phone to view this
bill

Printed: 03/13/2023 13:42:06 PM



Official Tax Receipt
Oconee County, GA
23 North Main St
Watkinsville, 30677
--Online Receipt--

Phone: 706-769-3917

Trans No	Map Code	Property ID & District Description	Original Due	Interest & Penalty	Amount Due	Amount Paid	Transaction Balance
2022-8444	B 06 029	528/21-23; 30/245	\$171.85	\$0.00 Fees: \$0.00	\$0.00	\$171.85	\$0.00
Totals:			\$171.85	\$0.00	\$0.00	\$171.85	\$0.00

Paid Date: 10/20/2022


Charge Amount: \$171.85



JACOBS PROPERTIES, LLLP
P.O. BOX 361
TUCKASEGEE, NC 28783




Scan this code with your
mobile phone to view this
bill



 QuikTrip. <small>4750 South 19th East P.O. Box 2047 Tulsa, OK 74112 (918) 438-7700</small>		Store #	G3S Elevation		Address:	City, State:
Serial #	Scale:	N/A	Issue Date:	Drawn By:	<small>Copyright © 2011 QuikTrip Corporation. All rights reserved. QuikTrip, the QuikTrip logo, and the QT logo are trademarks of QuikTrip Corporation. All other marks contained herein are the property of their respective owners. No part of this publication may be reproduced, stored in a retrieval system, or transmitted, in any form or by any means, electronic, mechanical, photocopying, recording, or by any information storage and retrieval system, without prior written permission from QuikTrip Corporation. Distribution of this publication is strictly forbidden.</small>	

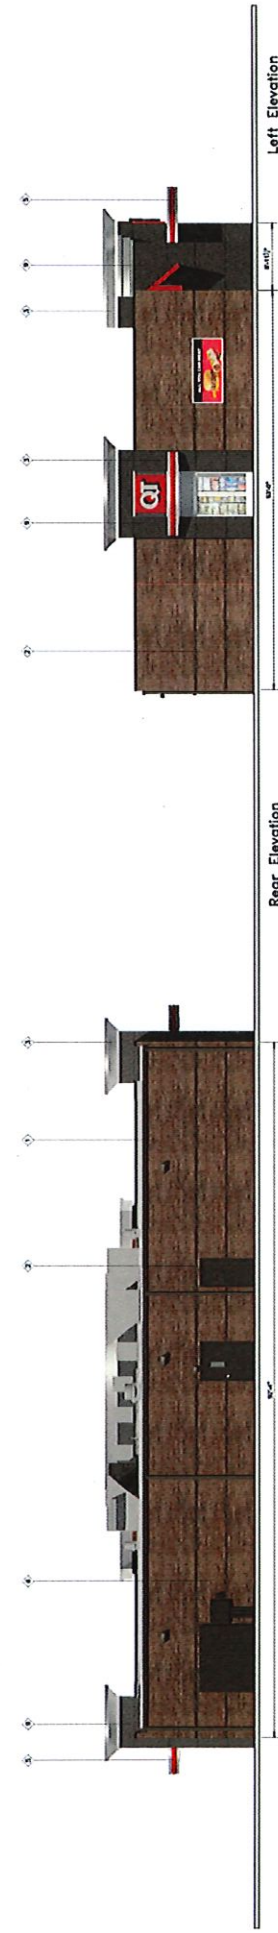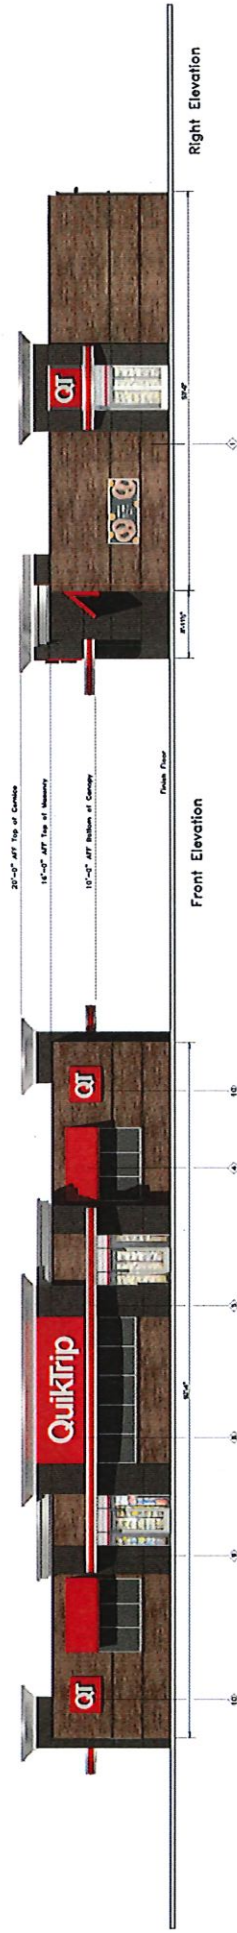



QuikTrip.
4115 South 27th Avenue
Tulsa, Oklahoma 74119
Tel: 918.417.4275
(918) 415-7700

Store # _____

Serial # _____

Scale: 1/16" = 1'-0"

Issue Date: _____

Drawn By: _____


Address: _____


City, State: _____


Copyright © 2016 QuikTrip Corporation, Tulsa, Oklahoma. These plans are intended for use in the construction of a QuikTrip store. No part of these plans may be reproduced, stored in a retrieval system, or transmitted, in any form or by any means, electronic, mechanical, photocopying, recording, or by any information storage and retrieval system, without the prior written permission of QuikTrip Corporation. Publication, distribution of sale in whole or in part, is strictly forbidden.


Rev.	Rev/Notes	Issue Date
1		

Part	Manufacturer	Information
1	QuikTrip	QuikTrip
2	QuikTrip	QuikTrip
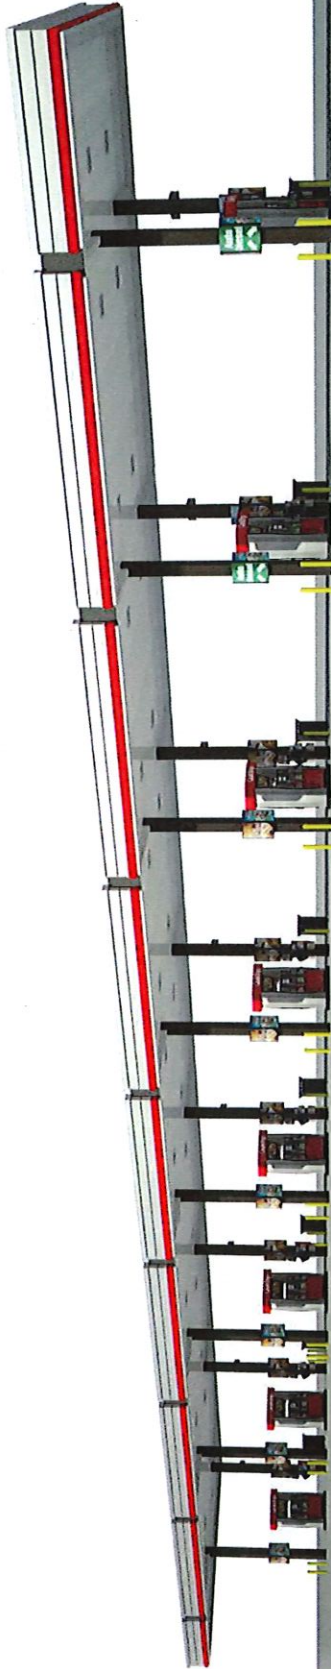

 QuikTrip. <small>4750 South 12th Street, Suite 100 Tulsa, OK 74106 Tel: (918) 415-7700</small>		Store # _____ Serial # _____	Vertical 8 Gas Canopy Elevations		Address: _____ City, State: _____
Scale: _____ Issue Date: _____	Drawn By: _____ Rev/Notes: _____	<small>Copyright © 2011 QuikTrip Corporation. All Rights Reserved. These plans are protected by copyright and patent laws. No part of these plans may be reproduced, stored in a retrieval system, or transmitted, in any form or by any means, electronic, mechanical, photocopying, recording, or by any information storage and retrieval system, without prior written permission from QuikTrip Corporation. This document is the property of QuikTrip Corporation and is to be used only for the project and location specified herein. It is to be kept confidential and not distributed to any other parties. It is to be destroyed when the project is completed.</small>			

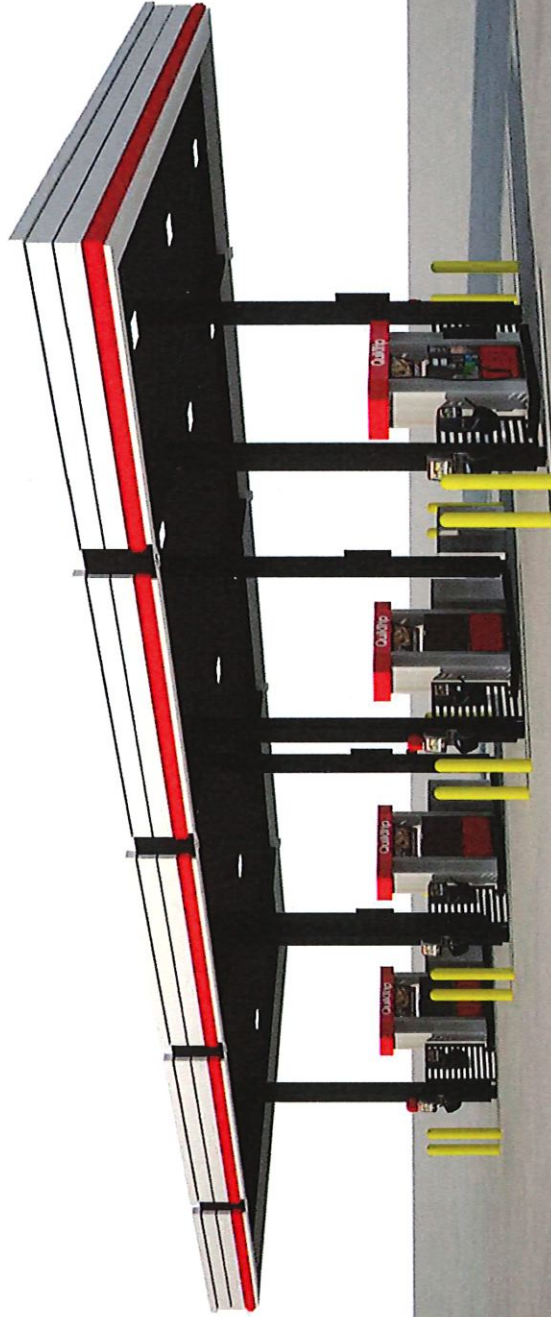

 QuikTrip. <small>4700 S. Loop West, Suite 1000 P.O. Box 1000 Fort Worth, TX 76101 (817) 815-7700</small>		Store # _____ Serial # _____	3 Bay Diesel Canopy SCALE: 1/16" = 1'-0"	Address: _____ Drawn By: _____ Issue Date: _____	City, State: _____ Rev/Notes: _____	<table border="1"> <thead> <tr> <th>ITEM</th> <th>MANUFACTURE</th> <th>DESCRIPTION</th> </tr> </thead> <tbody> <tr> <td>1</td> <td>QUIKTRIP</td> <td>3 BAY DIESEL CANOPY</td> </tr> <tr> <td>2</td> <td>QUIKTRIP</td> <td>10' X 10' DIESEL PUMP</td> </tr> <tr> <td>3</td> <td>QUIKTRIP</td> <td>10' X 10' DIESEL PUMP</td> </tr> <tr> <td>4</td> <td>QUIKTRIP</td> <td>10' X 10' DIESEL PUMP</td> </tr> <tr> <td>5</td> <td>QUIKTRIP</td> <td>10' X 10' DIESEL PUMP</td> </tr> <tr> <td>6</td> <td>QUIKTRIP</td> <td>10' X 10' DIESEL PUMP</td> </tr> <tr> <td>7</td> <td>QUIKTRIP</td> <td>10' X 10' DIESEL PUMP</td> </tr> <tr> <td>8</td> <td>QUIKTRIP</td> <td>10' X 10' DIESEL PUMP</td> </tr> <tr> <td>9</td> <td>QUIKTRIP</td> <td>10' X 10' DIESEL PUMP</td> </tr> <tr> <td>10</td> <td>QUIKTRIP</td> <td>10' X 10' DIESEL PUMP</td> </tr> </tbody> </table>	ITEM	MANUFACTURE	DESCRIPTION	1	QUIKTRIP	3 BAY DIESEL CANOPY	2	QUIKTRIP	10' X 10' DIESEL PUMP	3	QUIKTRIP	10' X 10' DIESEL PUMP	4	QUIKTRIP	10' X 10' DIESEL PUMP	5	QUIKTRIP	10' X 10' DIESEL PUMP	6	QUIKTRIP	10' X 10' DIESEL PUMP	7	QUIKTRIP	10' X 10' DIESEL PUMP	8	QUIKTRIP	10' X 10' DIESEL PUMP	9	QUIKTRIP	10' X 10' DIESEL PUMP	10	QUIKTRIP	10' X 10' DIESEL PUMP
ITEM	MANUFACTURE	DESCRIPTION																																					
1	QUIKTRIP	3 BAY DIESEL CANOPY																																					
2	QUIKTRIP	10' X 10' DIESEL PUMP																																					
3	QUIKTRIP	10' X 10' DIESEL PUMP																																					
4	QUIKTRIP	10' X 10' DIESEL PUMP																																					
5	QUIKTRIP	10' X 10' DIESEL PUMP																																					
6	QUIKTRIP	10' X 10' DIESEL PUMP																																					
7	QUIKTRIP	10' X 10' DIESEL PUMP																																					
8	QUIKTRIP	10' X 10' DIESEL PUMP																																					
9	QUIKTRIP	10' X 10' DIESEL PUMP																																					
10	QUIKTRIP	10' X 10' DIESEL PUMP																																					

Copyright © 2011, QuikTrip Corporation. All rights reserved. QuikTrip, the QuikTrip logo, and the QuikTrip name are trademarks of QuikTrip Corporation. These plans are intended for use in the state of Texas only. No other state or federal jurisdiction. Distribution of sale is strictly prohibited.

Special Use Analysis

- A) The proposed special use is consistent with the proposed rezone request by QuikTrip, requesting a rezone from AR-1 to B-2. The special use for this request is due to QuikTrip's proposal of selling diesel fuel to trucks.
- B) The proposed use fits within the Oconee County Future Land Use map for 2040, which proposes this location to be part of a Civic Center character area providing for mixed-use development such as high intensity commercial along with residential.
- C) QuikTrip's proposed special use will not impact development of nearby area as the location is on a major corridor (which would be a typical location for the use), is compatible with existing zoning in the area, and could actually support development of nearby properties under the Future Land Use Plan.
- D) The location and character of the proposed special use, being anticipated by Future Land Use Plan and along a major corridor, is consistent with development of nearby uses and in general for Oconee County, and the aesthetic appearance provides no negative impact as the truck fueling canopy will be screened from surrounding properties by both landscaping and the building.
- E) The roadway that provides access to the proposed site, being a major corridor, provides adequate access for QuikTrip's proposed use. There will be one access point that utilizes a traffic signal that will meet all GDOT standards. QuikTrip is currently working with GDOT to update all lane assignments and traffic signal timing so as not to disrupt the current status of the intersection of US 441 and SR15.
- F) The proposed use will allow proper traffic and pedestrian safety for the anticipated use by several methods, the main reasons being the following:
 - a. Lighting: QuikTrip prides itself on providing well-lit properties along the access points to allow for proper visibility for traffic flow as well as pedestrians crossing the parking lot. In doing so, QuikTrip uses LED lighting designed to meet these safety concerns without being a nuisance to surrounding properties.
 - b. Traffic Circulation: QuikTrip has designed the site plan in a manner to keep truck traffic separate from both auto and pedestrian traffic, due to the layout of the site with the gas canopy and parking to the front and side of the building, and the truck canopy being in the rear of the site.
 - c. Drive Aisle Width: By allowing extra space in the drive aisles, it allows customers entering into and backing out of spots ample space to make turning movements at any spot on the proposed site plan.
- G) QuikTrip is coordinating with Oconee County regarding water and sewer capacity and have attached the appropriate letters from the Water and Sewer Authority. Public schools will not be impacted. The appropriate emergency services in Oconee County are adequate to serve the request.
- H) All areas meet the Oconee County landscape and buffer requirements, mainly using large trees, shrubs, and landscape islands. LED use by QuikTrip are recessed in the canopy and light poles to eliminate any off property glare. It is not expected that any additional noise will be added to this major corridor through the special use, but will serve vehicles already traveling the roadway.

- I) QuikTrip is a 24/7 use, but this should not have any adverse effects on the uses of adjoining properties that are anticipated to be business or commercial and those properties could actually benefit from the availability of QuikTrip's products and services.
- J) The size and height of the building and canopies will meet all Oconee County Requirements, and will be constructed of brick, metal, EIFS, and Stainless Steel. The architecture has a timeless appearance and will be compatible with all nearby properties.