



WATER SYSTEM MAP


OCONEE COUNTY UTILITY DEPARTMENT

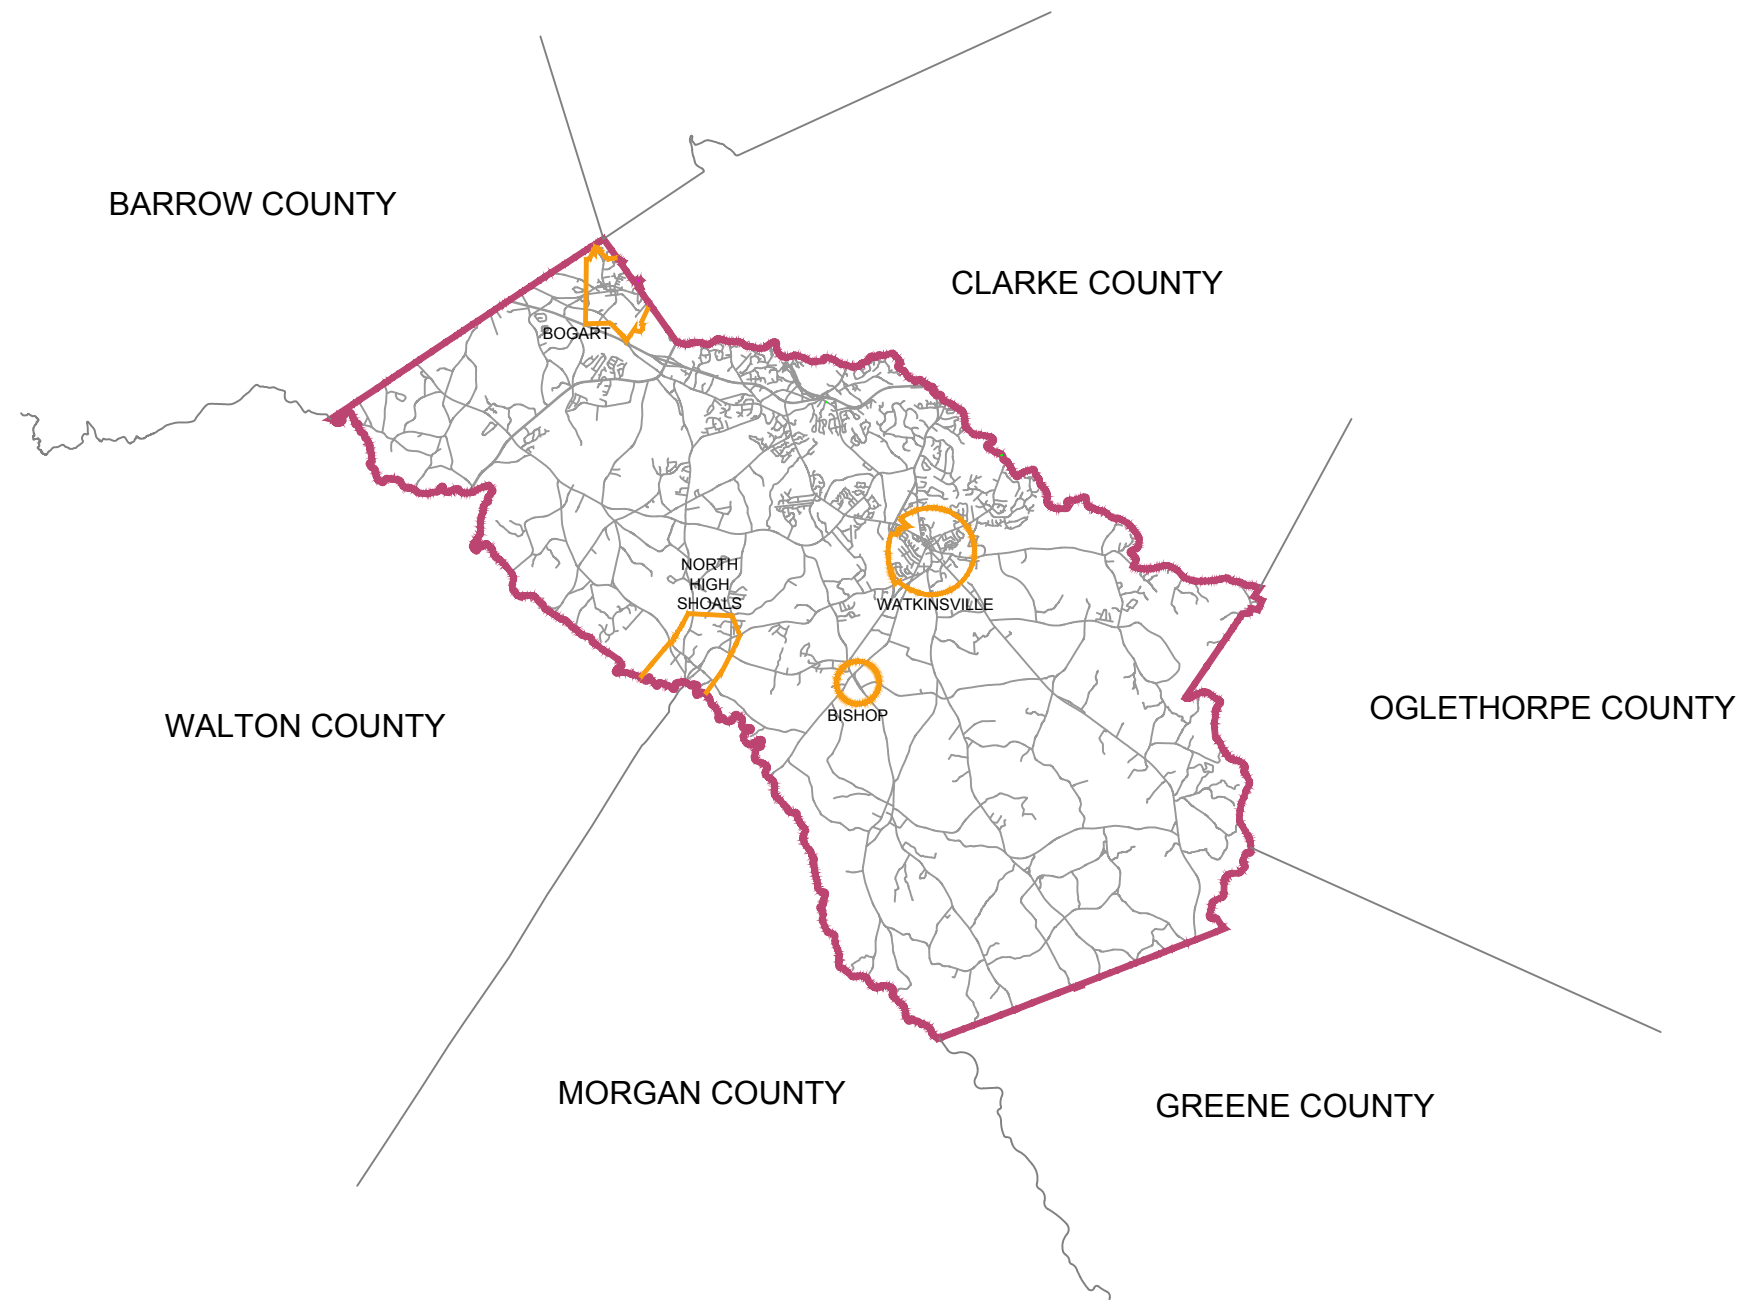

CURRENT AS OF JUNE 2016




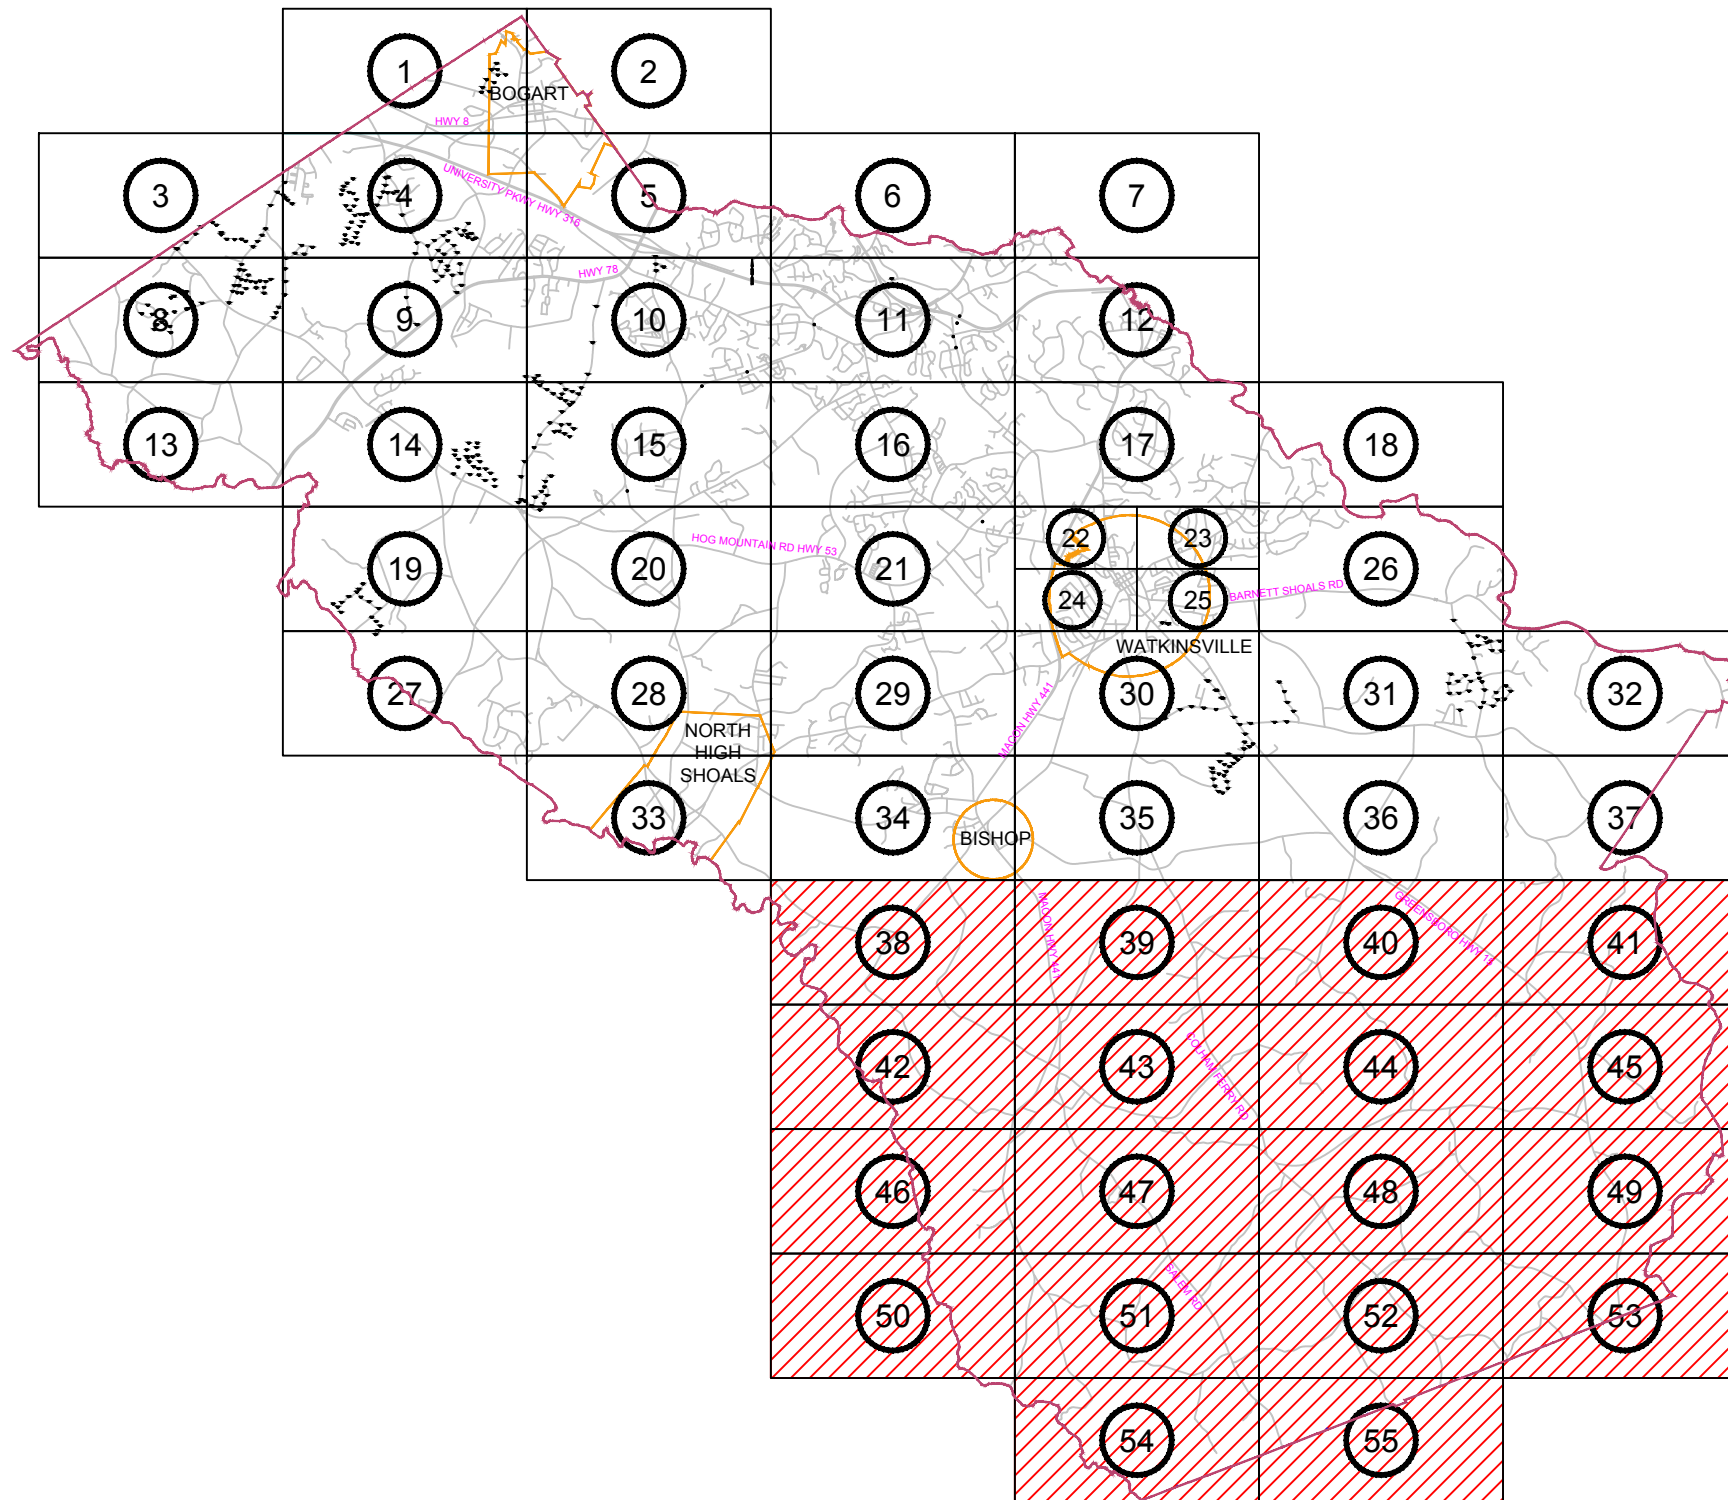

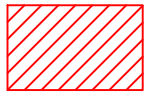
NO WATER
SERVICE AVAILABLE

LEGEND

 CITY LIMITS
 COUNTY LINE
 PROPERTY / ROW LINE
 RIVERS / CREEKS
 LAKES
 ELEV. STORAGE TANK
 CONTROL VALVE
 OCONEE COUNTY WELLS

 
 4" WATER MAIN
 6" WATER MAIN
 8" WATER MAIN
 10" WATER MAIN
 12" WATER MAIN
 16" WATER MAIN
 24" WATER MAIN

WATER SYSTEM MAP OCONEE COUNTY UTILITY DEPARTMENT

NOT TO SCALE

JUNE 2016

SHEET NO.
INDEX

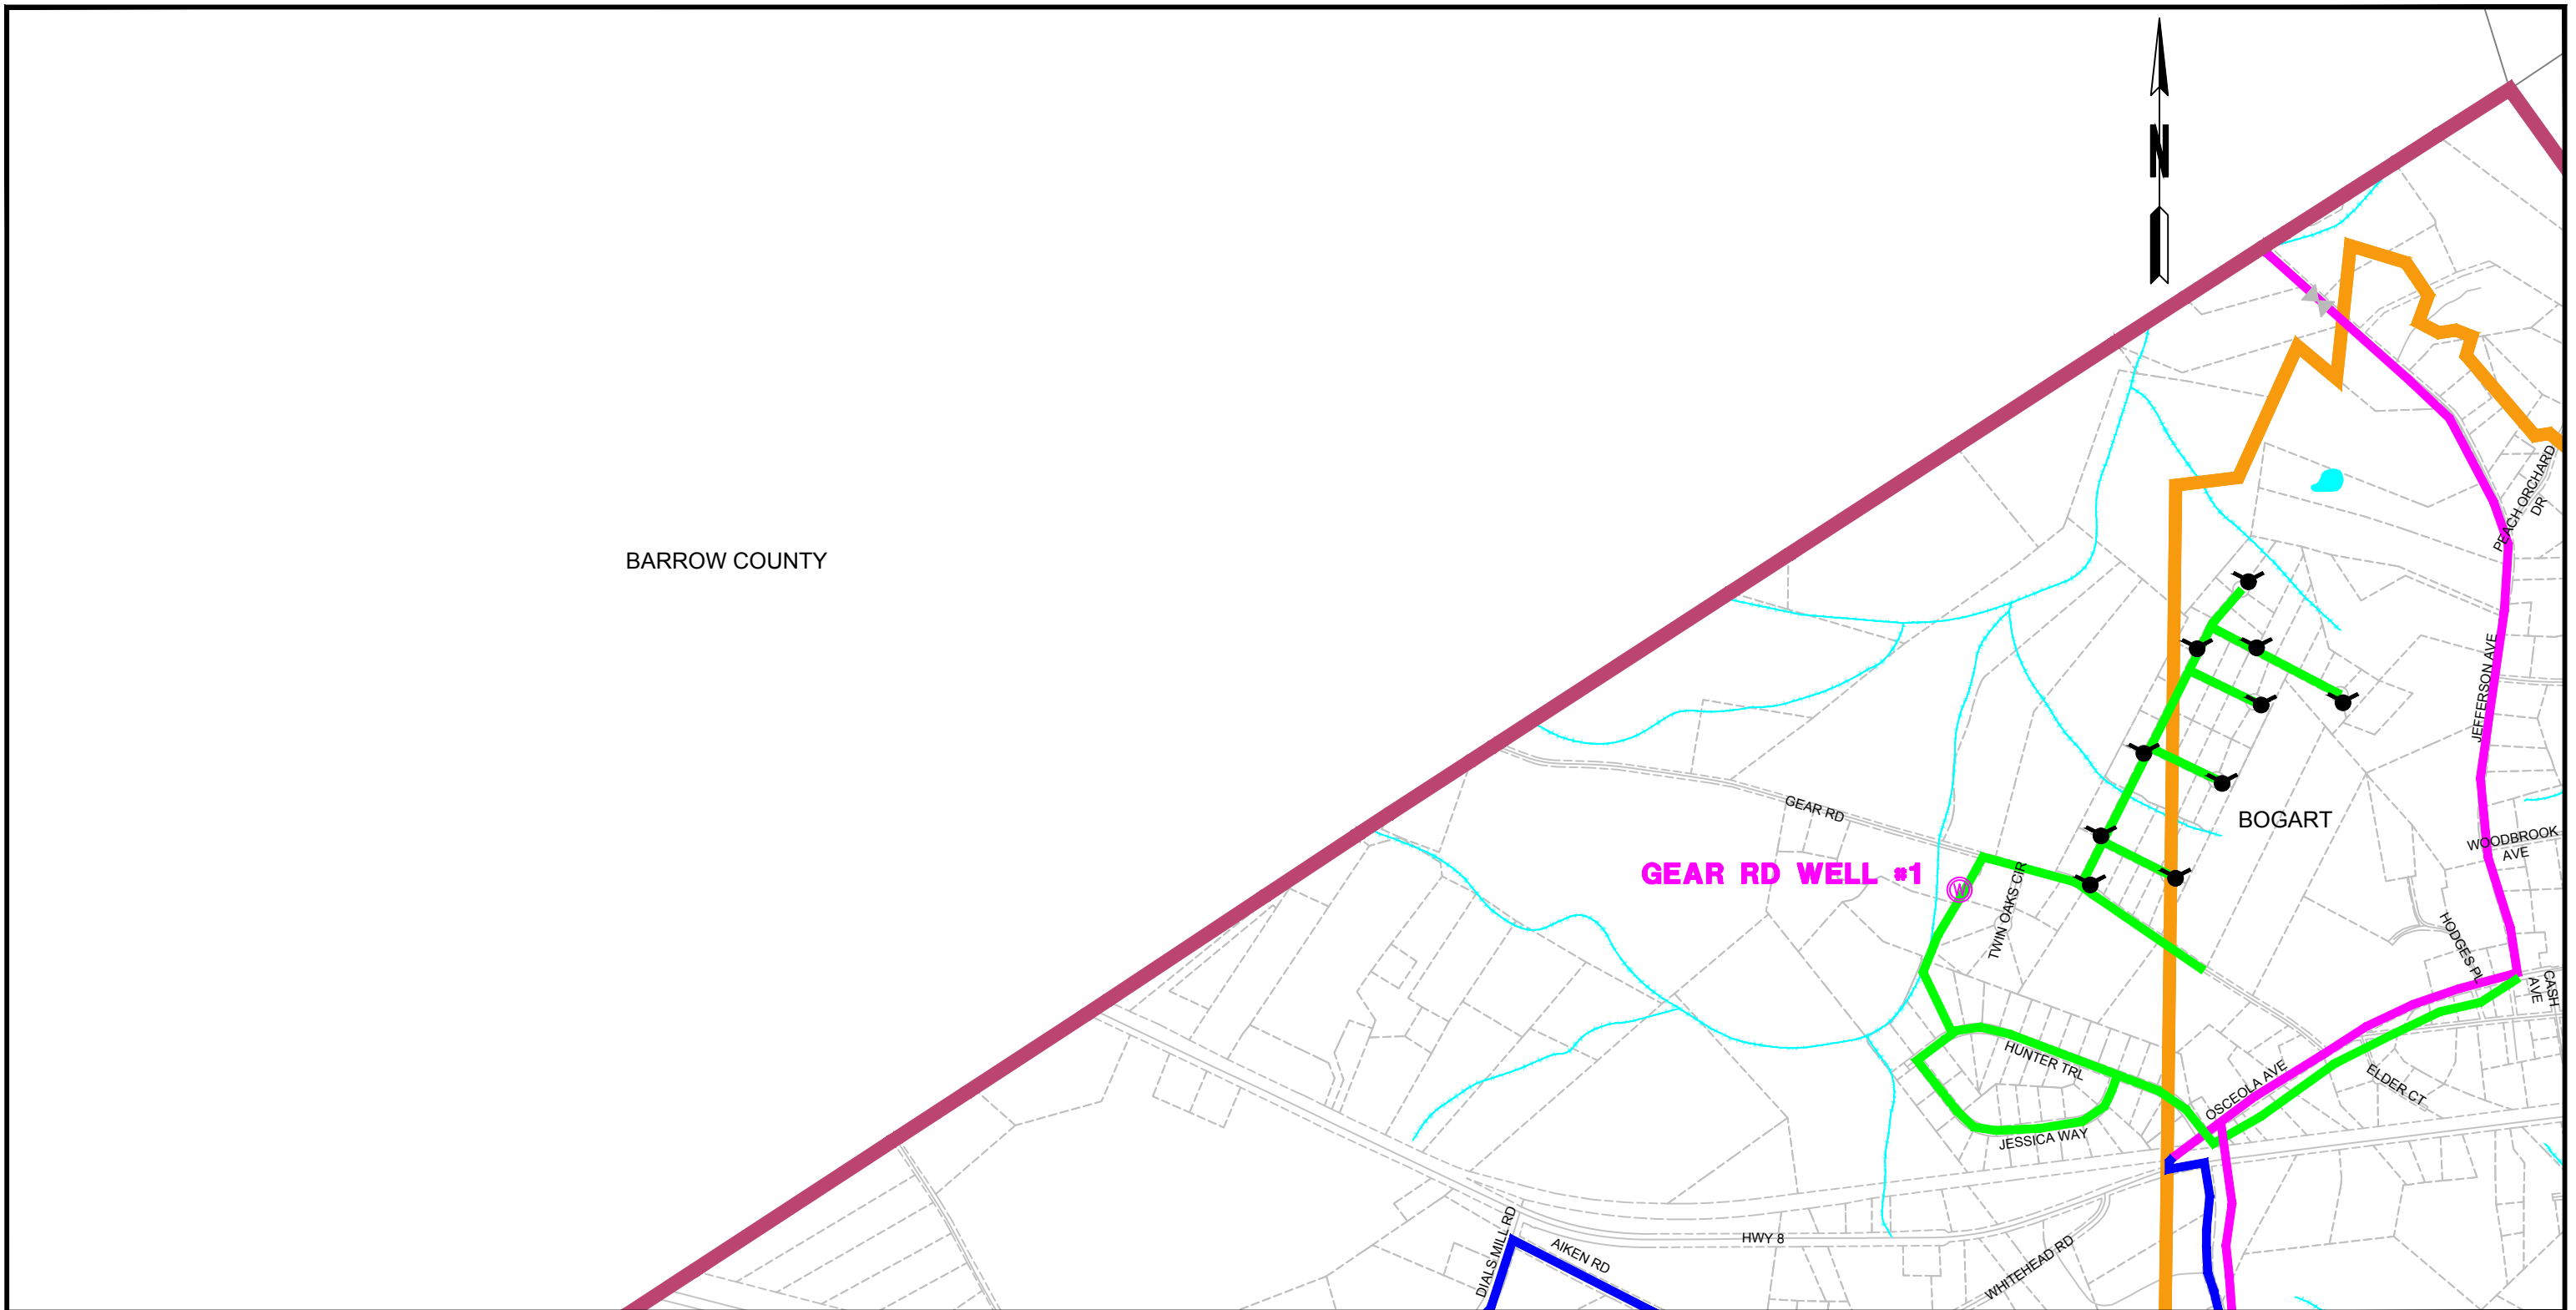

BARROW COUNTY


GEAR RD WELL #1

BOGART

LEGEND


- | | | | |
|--|---------------------|--|----------------|
| | CITY LIMITS | | 4" WATER MAIN |
| | COUNTY LINE | | 6" WATER MAIN |
| | PROPERTY / ROW LINE | | 8" WATER MAIN |
| | RIVERS / CREEKS | | 10" WATER MAIN |
| | LAKES | | 12" WATER MAIN |
| | ELEV. STORAGE TANK | | 16" WATER MAIN |
| | CONTROL VALVE | | 24" WATER MAIN |
| | OCONEE COUNTY WELLS | | |


WATER SYSTEM MAP
OCONEE COUNTY UTILITY DEPARTMENT







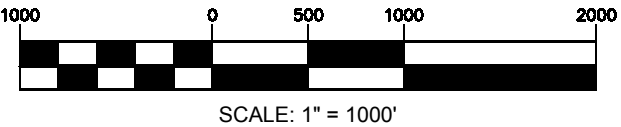



JUNE 2016

SHEET NO.
1


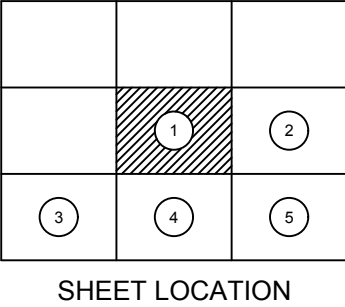


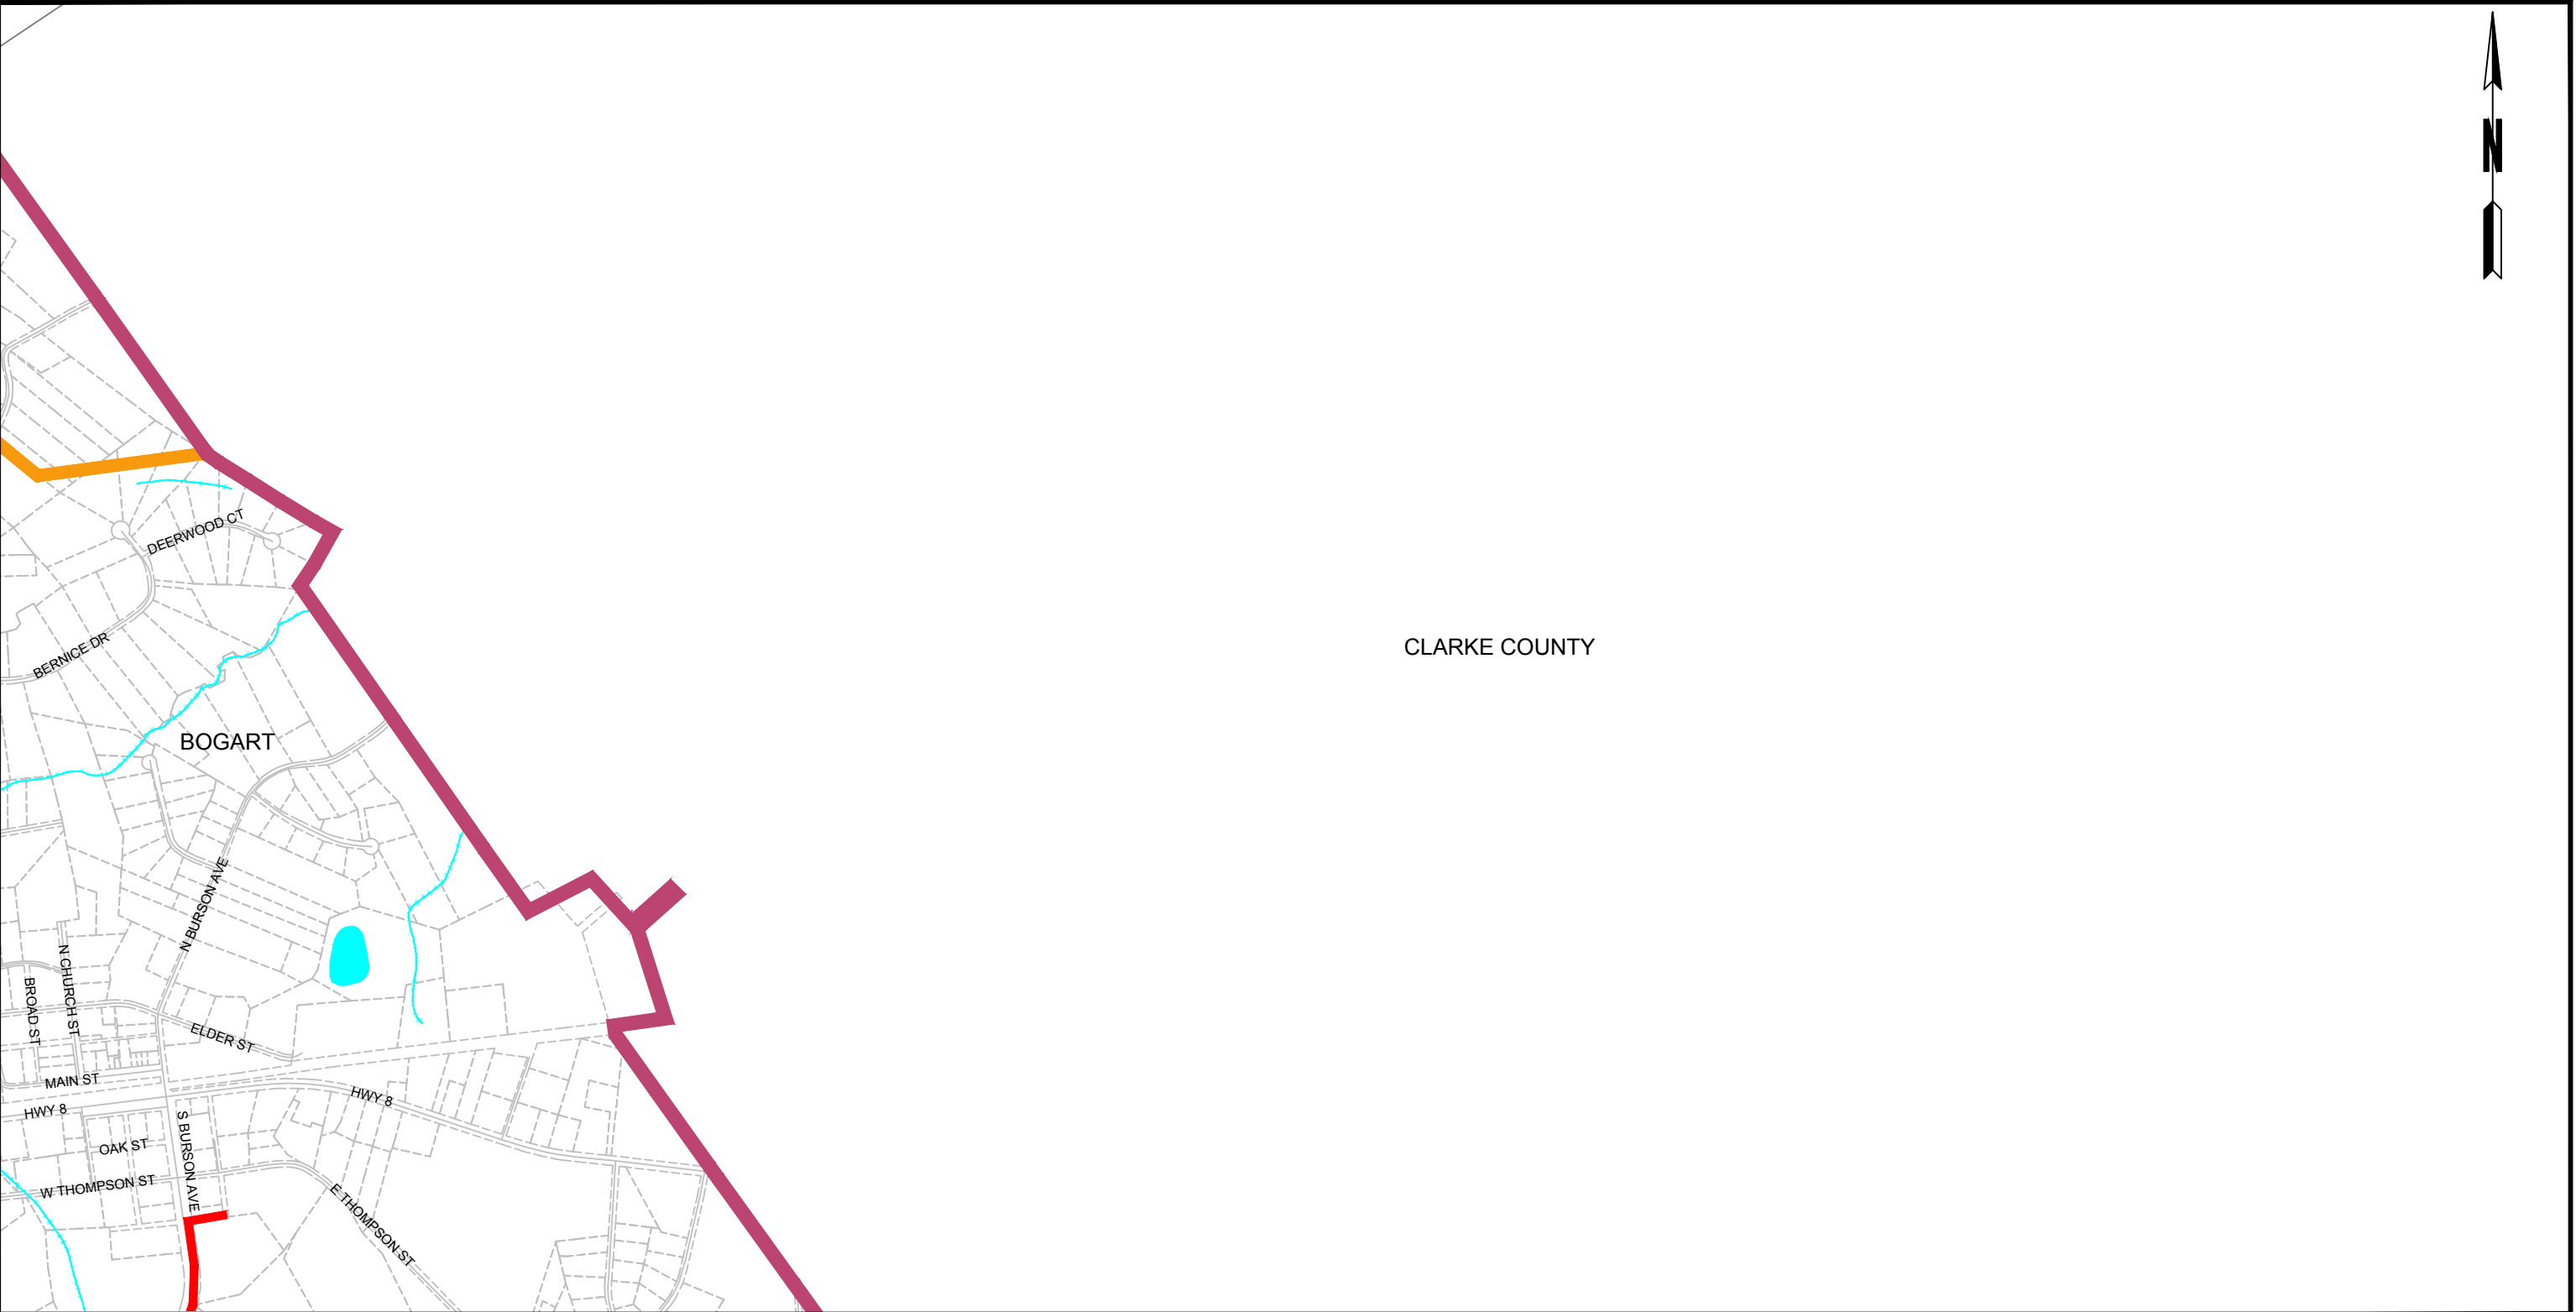


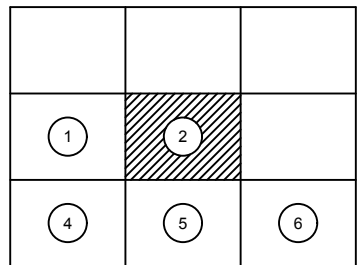  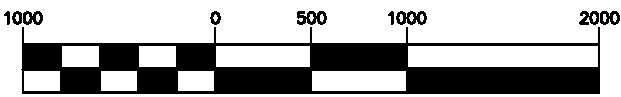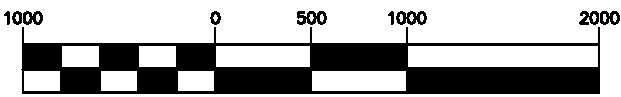 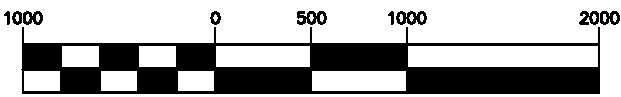 	 SHEET LOCATION	<u>LEGEND</u> <table border="0"> <tr> <td></td> <td>CITY LIMITS</td> <td></td> <td>4" WATER MAIN</td> </tr> <tr> <td></td> <td>COUNTY LINE</td> <td></td> <td>6" WATER MAIN</td> </tr> <tr> <td></td> <td>PROPERTY / ROW LINE</td> <td></td> <td>8" WATER MAIN</td> </tr> <tr> <td></td> <td>RIVERS / CREEKS</td> <td></td> <td>10" WATER MAIN</td> </tr> <tr> <td></td> <td>LAKES</td> <td></td> <td>12" WATER MAIN</td> </tr> <tr> <td></td> <td>ELEV. STORAGE TANK</td> <td></td> <td>16" WATER MAIN</td> </tr> <tr> <td></td> <td>CONTROL VALVE</td> <td></td> <td>24" WATER MAIN</td> </tr> <tr> <td></td> <td>OCONEE COUNTY WELLS</td> <td></td> <td></td> </tr> </table>		CITY LIMITS		4" WATER MAIN		COUNTY LINE		6" WATER MAIN		PROPERTY / ROW LINE		8" WATER MAIN		RIVERS / CREEKS		10" WATER MAIN		LAKES		12" WATER MAIN		ELEV. STORAGE TANK		16" WATER MAIN		CONTROL VALVE		24" WATER MAIN		OCONEE COUNTY WELLS			<table border="1"> <tr> <td colspan="2" data-bbox="2138 1618 2766 1764"> WATER SYSTEM MAP OCONEE COUNTY UTILITY DEPARTMENT </td> <td data-bbox="2766 1618 3024 1961" rowspan="2"> JUNE 2016 SHEET NO. 2 </td> </tr> <tr> <td colspan="2" data-bbox="2138 1764 2766 1961">  SCALE: 1" = 1000' </td> </tr> </table>		WATER SYSTEM MAP OCONEE COUNTY UTILITY DEPARTMENT		JUNE 2016 SHEET NO. 2	 SCALE: 1" = 1000'	
				CITY LIMITS		4" WATER MAIN																																			
	COUNTY LINE		6" WATER MAIN																																						
	PROPERTY / ROW LINE		8" WATER MAIN																																						
	RIVERS / CREEKS		10" WATER MAIN																																						
	LAKES		12" WATER MAIN																																						
	ELEV. STORAGE TANK		16" WATER MAIN																																						
	CONTROL VALVE		24" WATER MAIN																																						
	OCONEE COUNTY WELLS	
WATER SYSTEM MAP OCONEE COUNTY UTILITY DEPARTMENT		JUNE 2016 SHEET NO. 2																																							
 SCALE: 1" = 1000'	

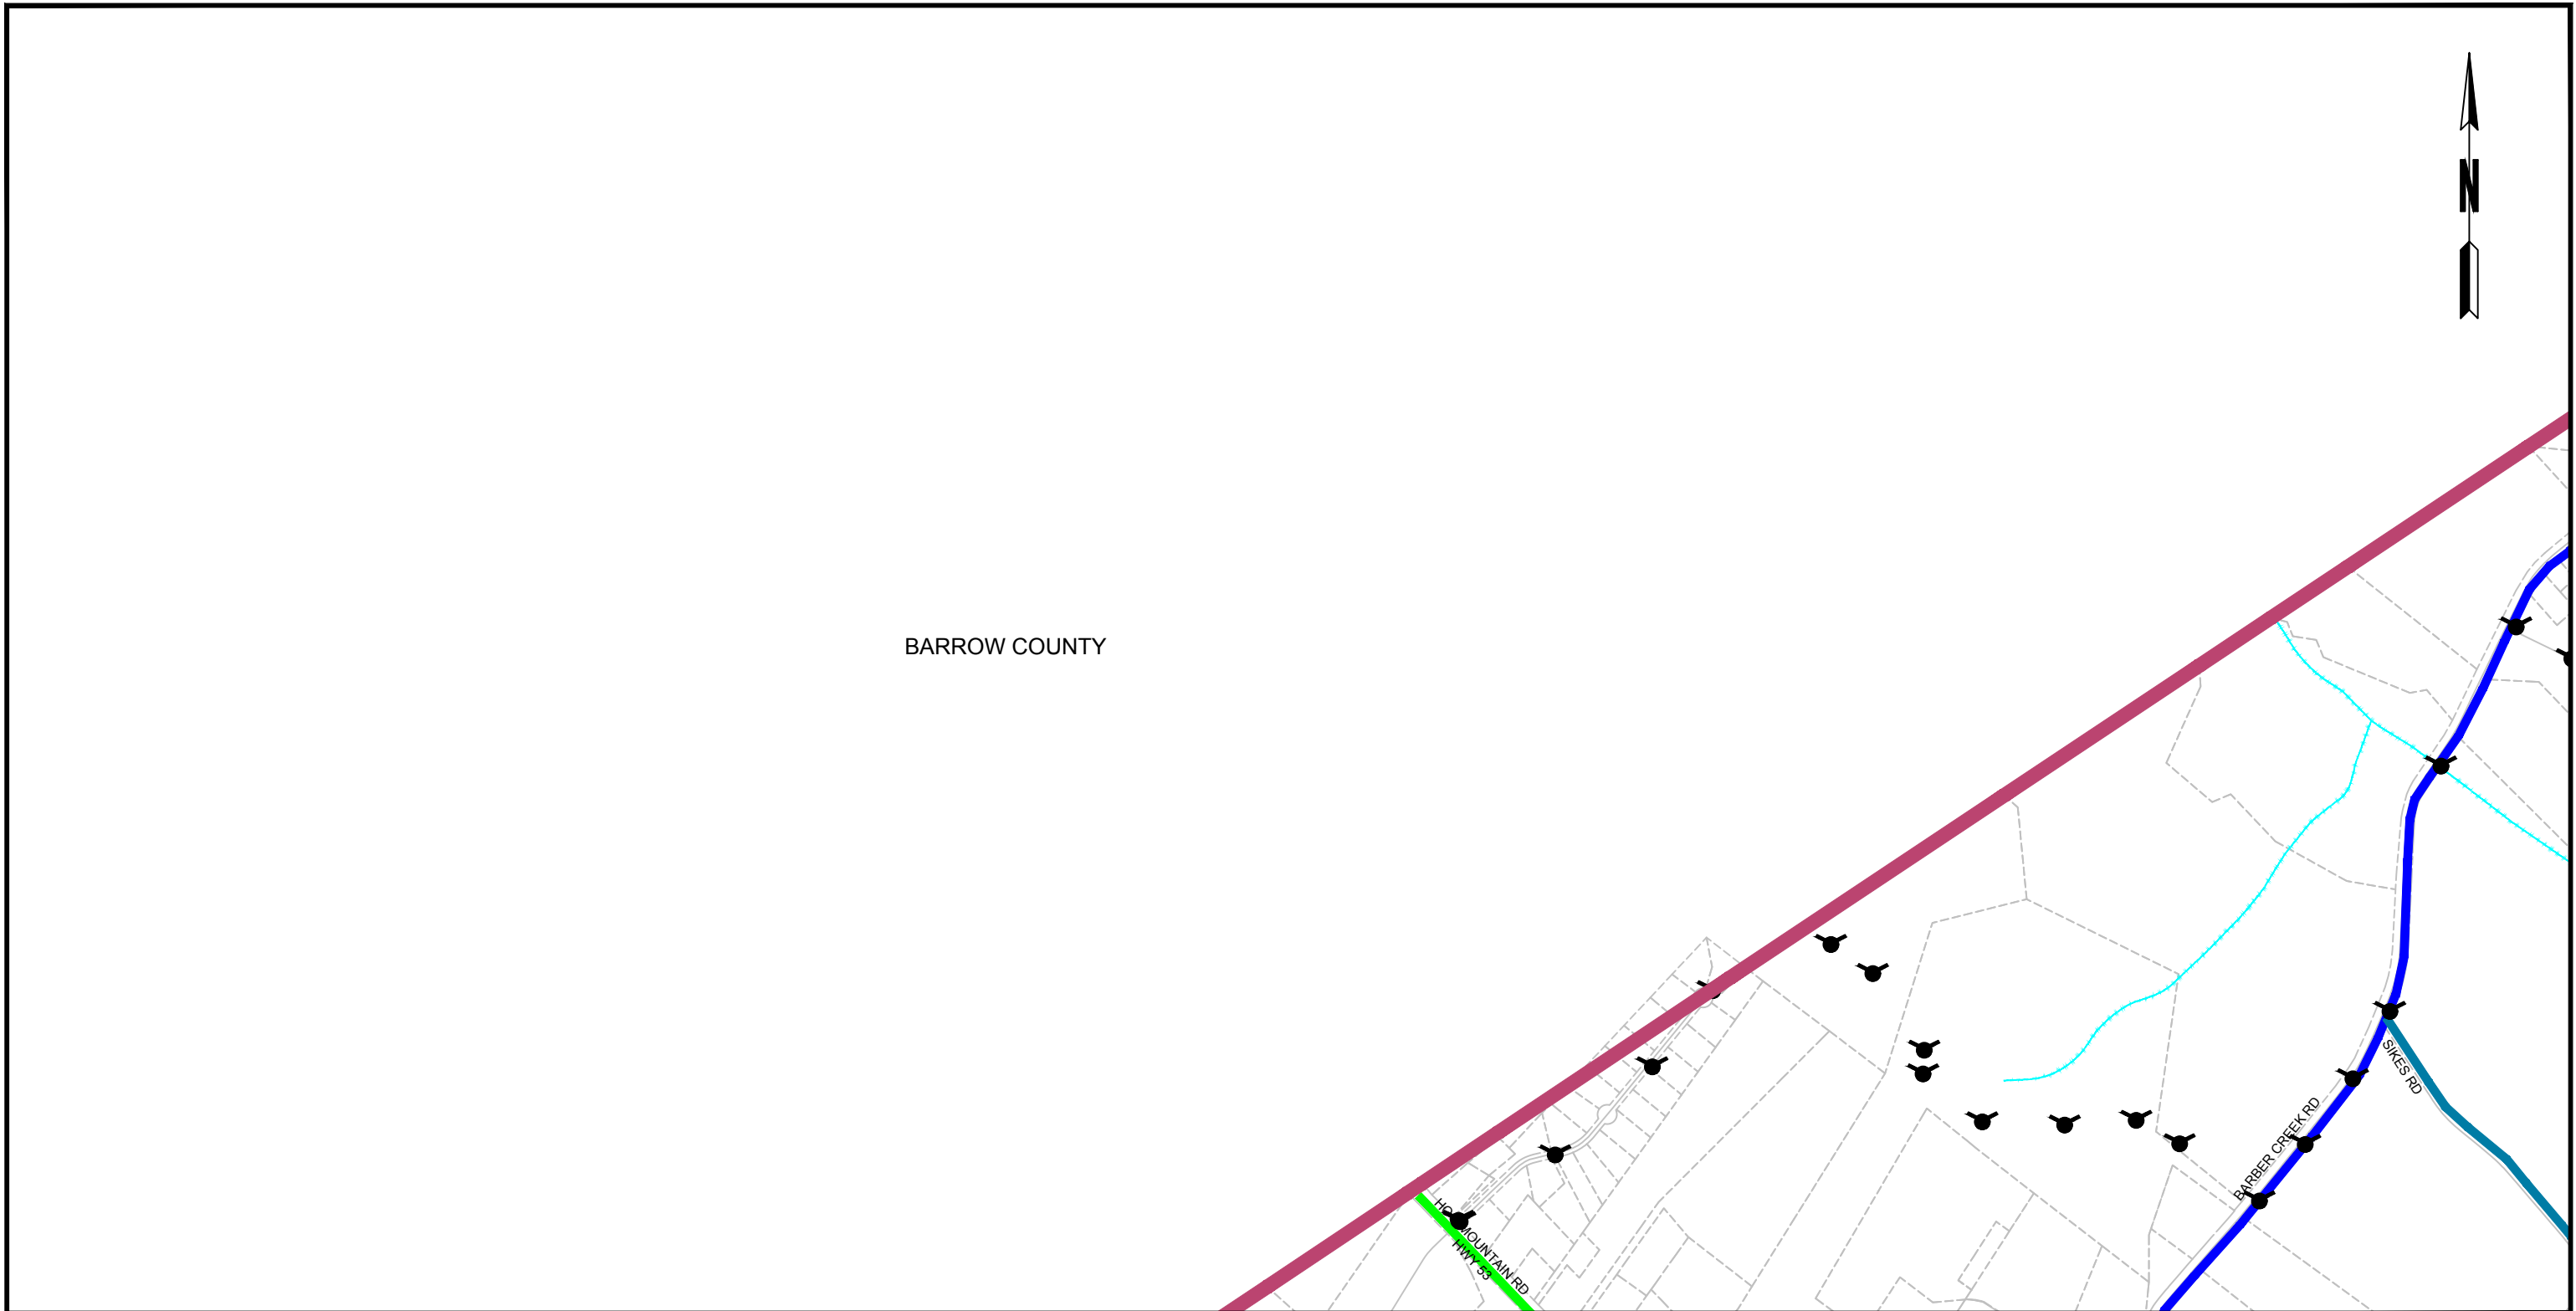

BARROW COUNTY

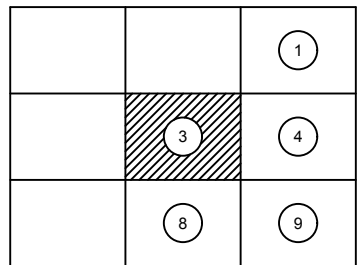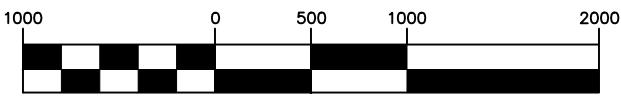 	 SHEET LOCATION	LEGEND <table><tr><td></td><td>CITY LIMITS</td><td></td><td>4" WATER MAIN</td></tr><tr><td></td><td>COUNTY LINE</td><td></td><td>6" WATER MAIN</td></tr><tr><td></td><td>PROPERTY / ROW LINE</td><td></td><td>8" WATER MAIN</td></tr><tr><td></td><td>RIVERS / CREEKS</td><td></td><td>10" WATER MAIN</td></tr><tr><td></td><td>LAKES</td><td></td><td>12" WATER MAIN</td></tr><tr><td></td><td>ELEV. STORAGE TANK</td><td></td><td>16" WATER MAIN</td></tr><tr><td></td><td>CONTROL VALVE</td><td></td><td>24" WATER MAIN</td></tr><tr><td></td><td>OCONEE COUNTY WELLS</td><td></td><td></td></tr></table>			CITY LIMITS		4" WATER MAIN		COUNTY LINE		6" WATER MAIN		PROPERTY / ROW LINE		8" WATER MAIN		RIVERS / CREEKS		10" WATER MAIN		LAKES		12" WATER MAIN		ELEV. STORAGE TANK		16" WATER MAIN		CONTROL VALVE		24" WATER MAIN		OCONEE COUNTY WELLS			WATER SYSTEM MAP OCONEE COUNTY UTILITY DEPARTMENT  SCALE: 1" = 1000' JUNE 2016 SHEET NO. 3
			CITY LIMITS		4" WATER MAIN																															
	COUNTY LINE		6" WATER MAIN																																	
	PROPERTY / ROW LINE		8" WATER MAIN																																	
	RIVERS / CREEKS		10" WATER MAIN																																	
	LAKES		12" WATER MAIN																																	
	ELEV. STORAGE TANK		16" WATER MAIN																																	
	CONTROL VALVE		24" WATER MAIN																																	
	OCONEE COUNTY WELLS																																			

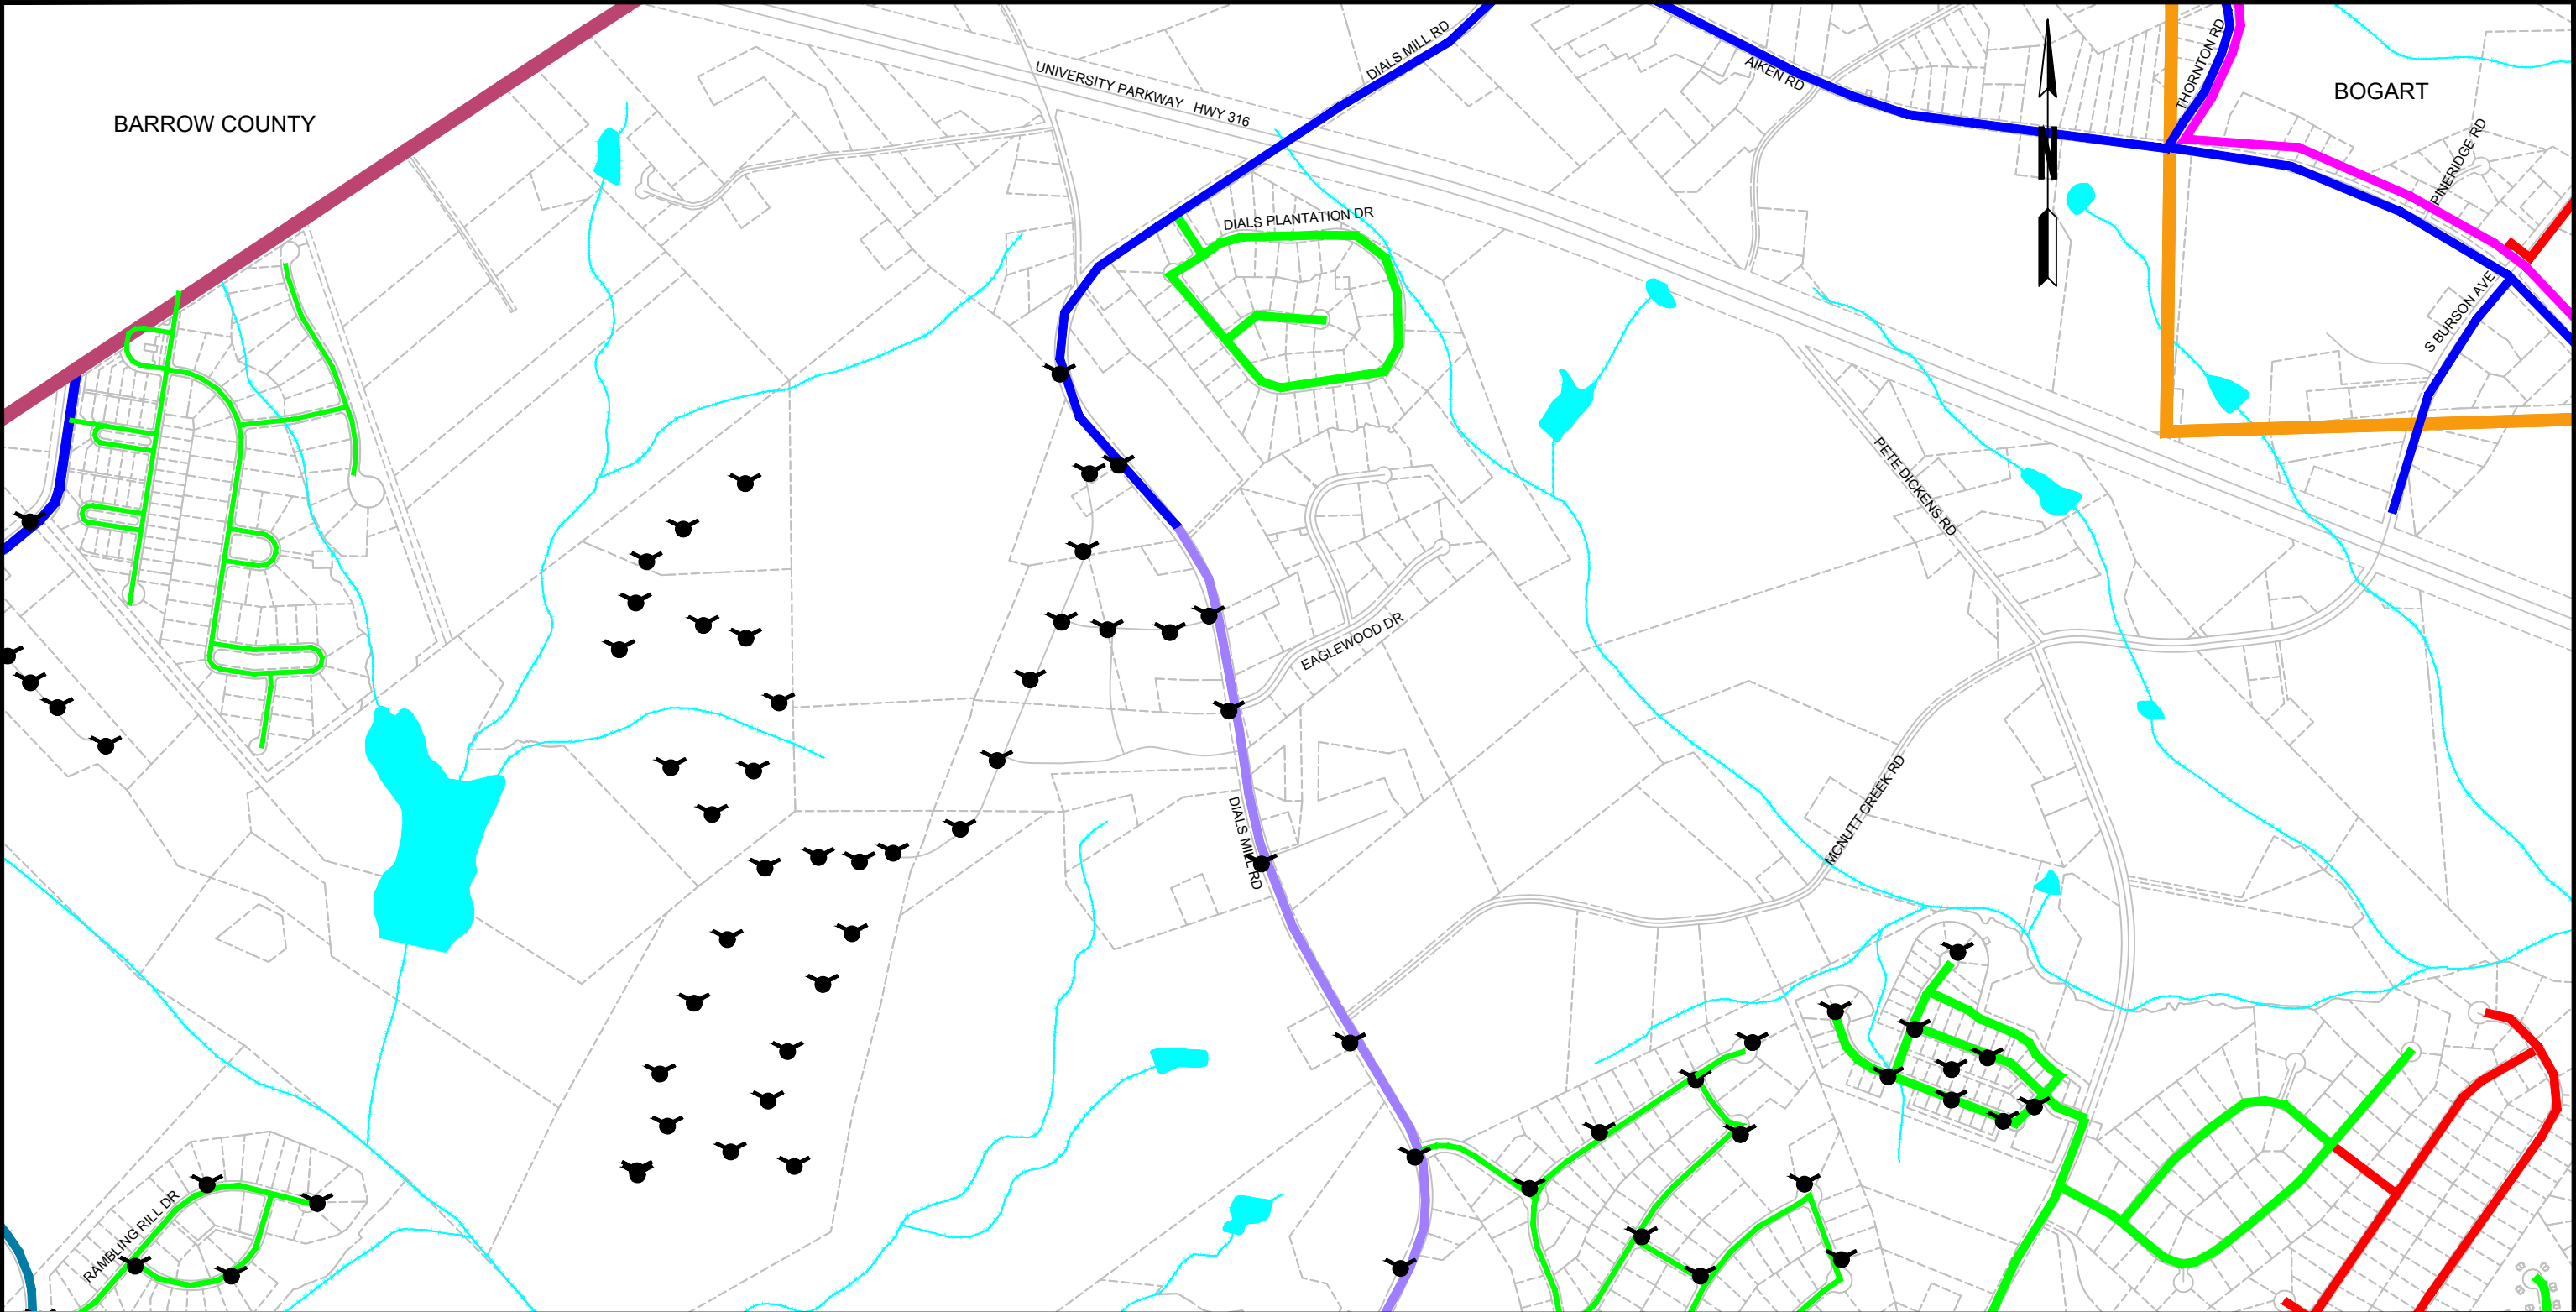




	1	2
3	4	5
8	9	10

SHEET LOCATION

LEGEND

	CITY LIMITS		4" WATER MAIN
	COUNTY LINE		6" WATER MAIN
	PROPERTY / ROW LINE		8" WATER MAIN
	RIVERS / CREEKS		10" WATER MAIN
	LAKES		12" WATER MAIN
	ELEV. STORAGE TANK		16" WATER MAIN
	CONTROL VALVE		24" WATER MAIN
	OCONEE COUNTY WELLS		


WATER SYSTEM MAP
OCONEE COUNTY UTILITY DEPARTMENT

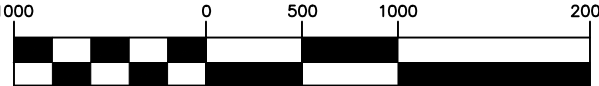

SCALE: 1" = 1000'

JUNE 2016


SHEET NO.
4

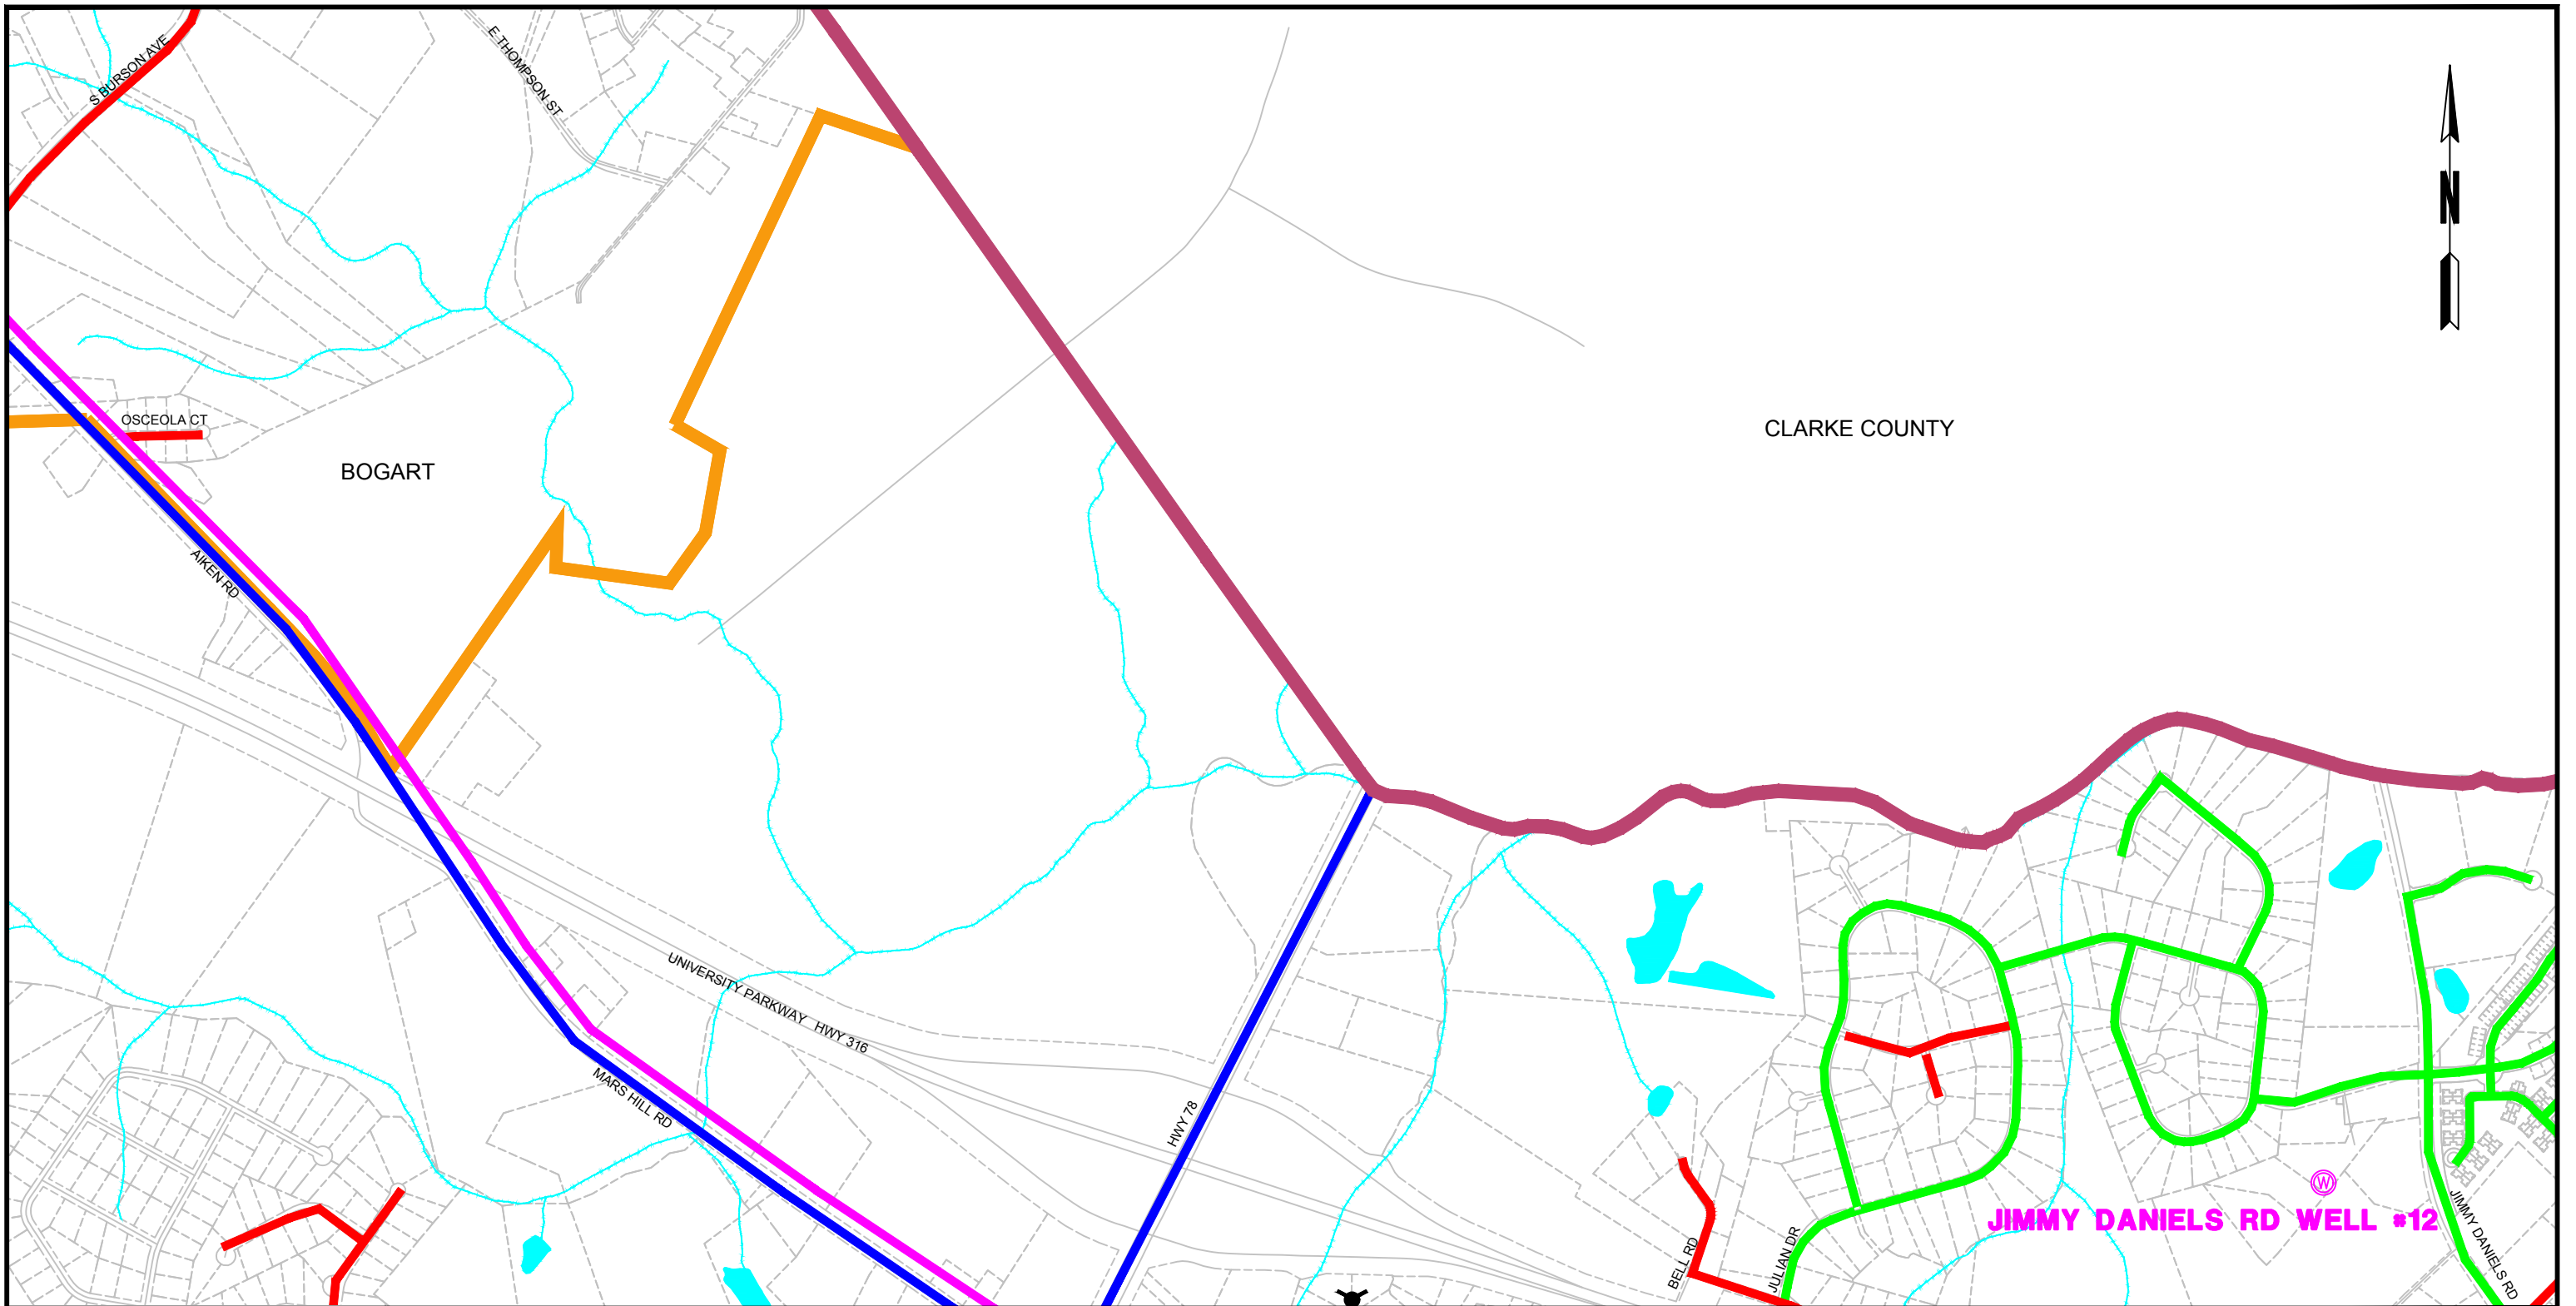

LEGEND

- | | | | |
|--|---------------------|--|----------------|
| | CITY LIMITS | | 4" WATER MAIN |
| | COUNTY LINE | | 6" WATER MAIN |
| | PROPERTY / ROW LINE | | 8" WATER MAIN |
| | RIVERS / CREEKS | | 10" WATER MAIN |
| | LAKES | | 12" WATER MAIN |
| | ELEV. STORAGE TANK | | 16" WATER MAIN |
| | CONTROL VALVE | | 24" WATER MAIN |
| | OCONEE COUNTY WELLS | | |


WATER SYSTEM MAP
OCONEE COUNTY UTILITY DEPARTMENT

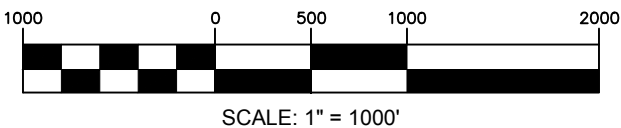

JUNE 2016

SHEET NO.
5



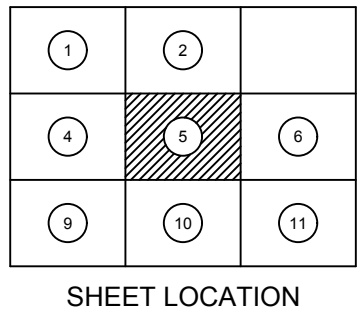




CLARKE COUNTY



LEGEND


- | | | | |
|--|---------------------|--|----------------|
| | CITY LIMITS | | 4" WATER MAIN |
| | COUNTY LINE | | 6" WATER MAIN |
| | PROPERTY / ROW LINE | | 8" WATER MAIN |
| | RIVERS / CREEKS | | 10" WATER MAIN |
| | LAKES | | 12" WATER MAIN |
| | ELEV. STORAGE TANK | | 16" WATER MAIN |
| | CONTROL VALVE | | 24" WATER MAIN |
| | OCONEE COUNTY WELLS | | |

WATER SYSTEM MAP
OCONEE COUNTY UTILITY DEPARTMENT

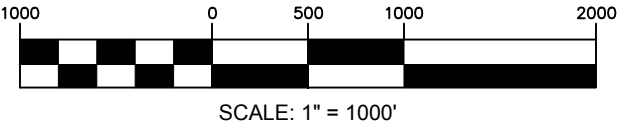

JUNE 2016


SHEET NO.
6

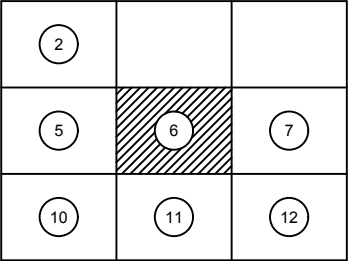

SHEET LOCATION




CLARKE COUNTY

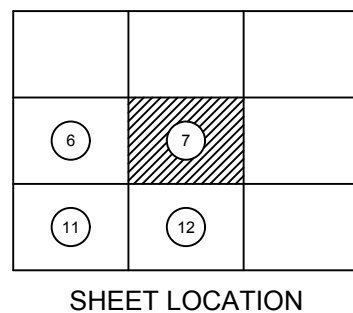

LEGEND


- | | | | |
|--|---------------------|--|----------------|
| | CITY LIMITS | | 4" WATER MAIN |
| | COUNTY LINE | | 6" WATER MAIN |
| | PROPERTY / ROW LINE | | 8" WATER MAIN |
| | RIVERS / CREEKS | | 10" WATER MAIN |
| | LAKES | | 12" WATER MAIN |
| | ELEV. STORAGE TANK | | 16" WATER MAIN |
| | CONTROL VALVE | | 24" WATER MAIN |
| | OCONEE COUNTY WELLS | | |

WATER SYSTEM MAP
OCONEE COUNTY UTILITY DEPARTMENT

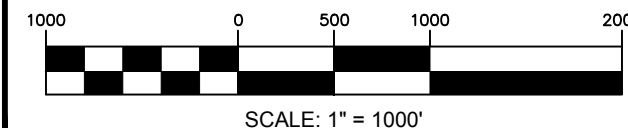

JUNE 2016

SHEET NO.
7

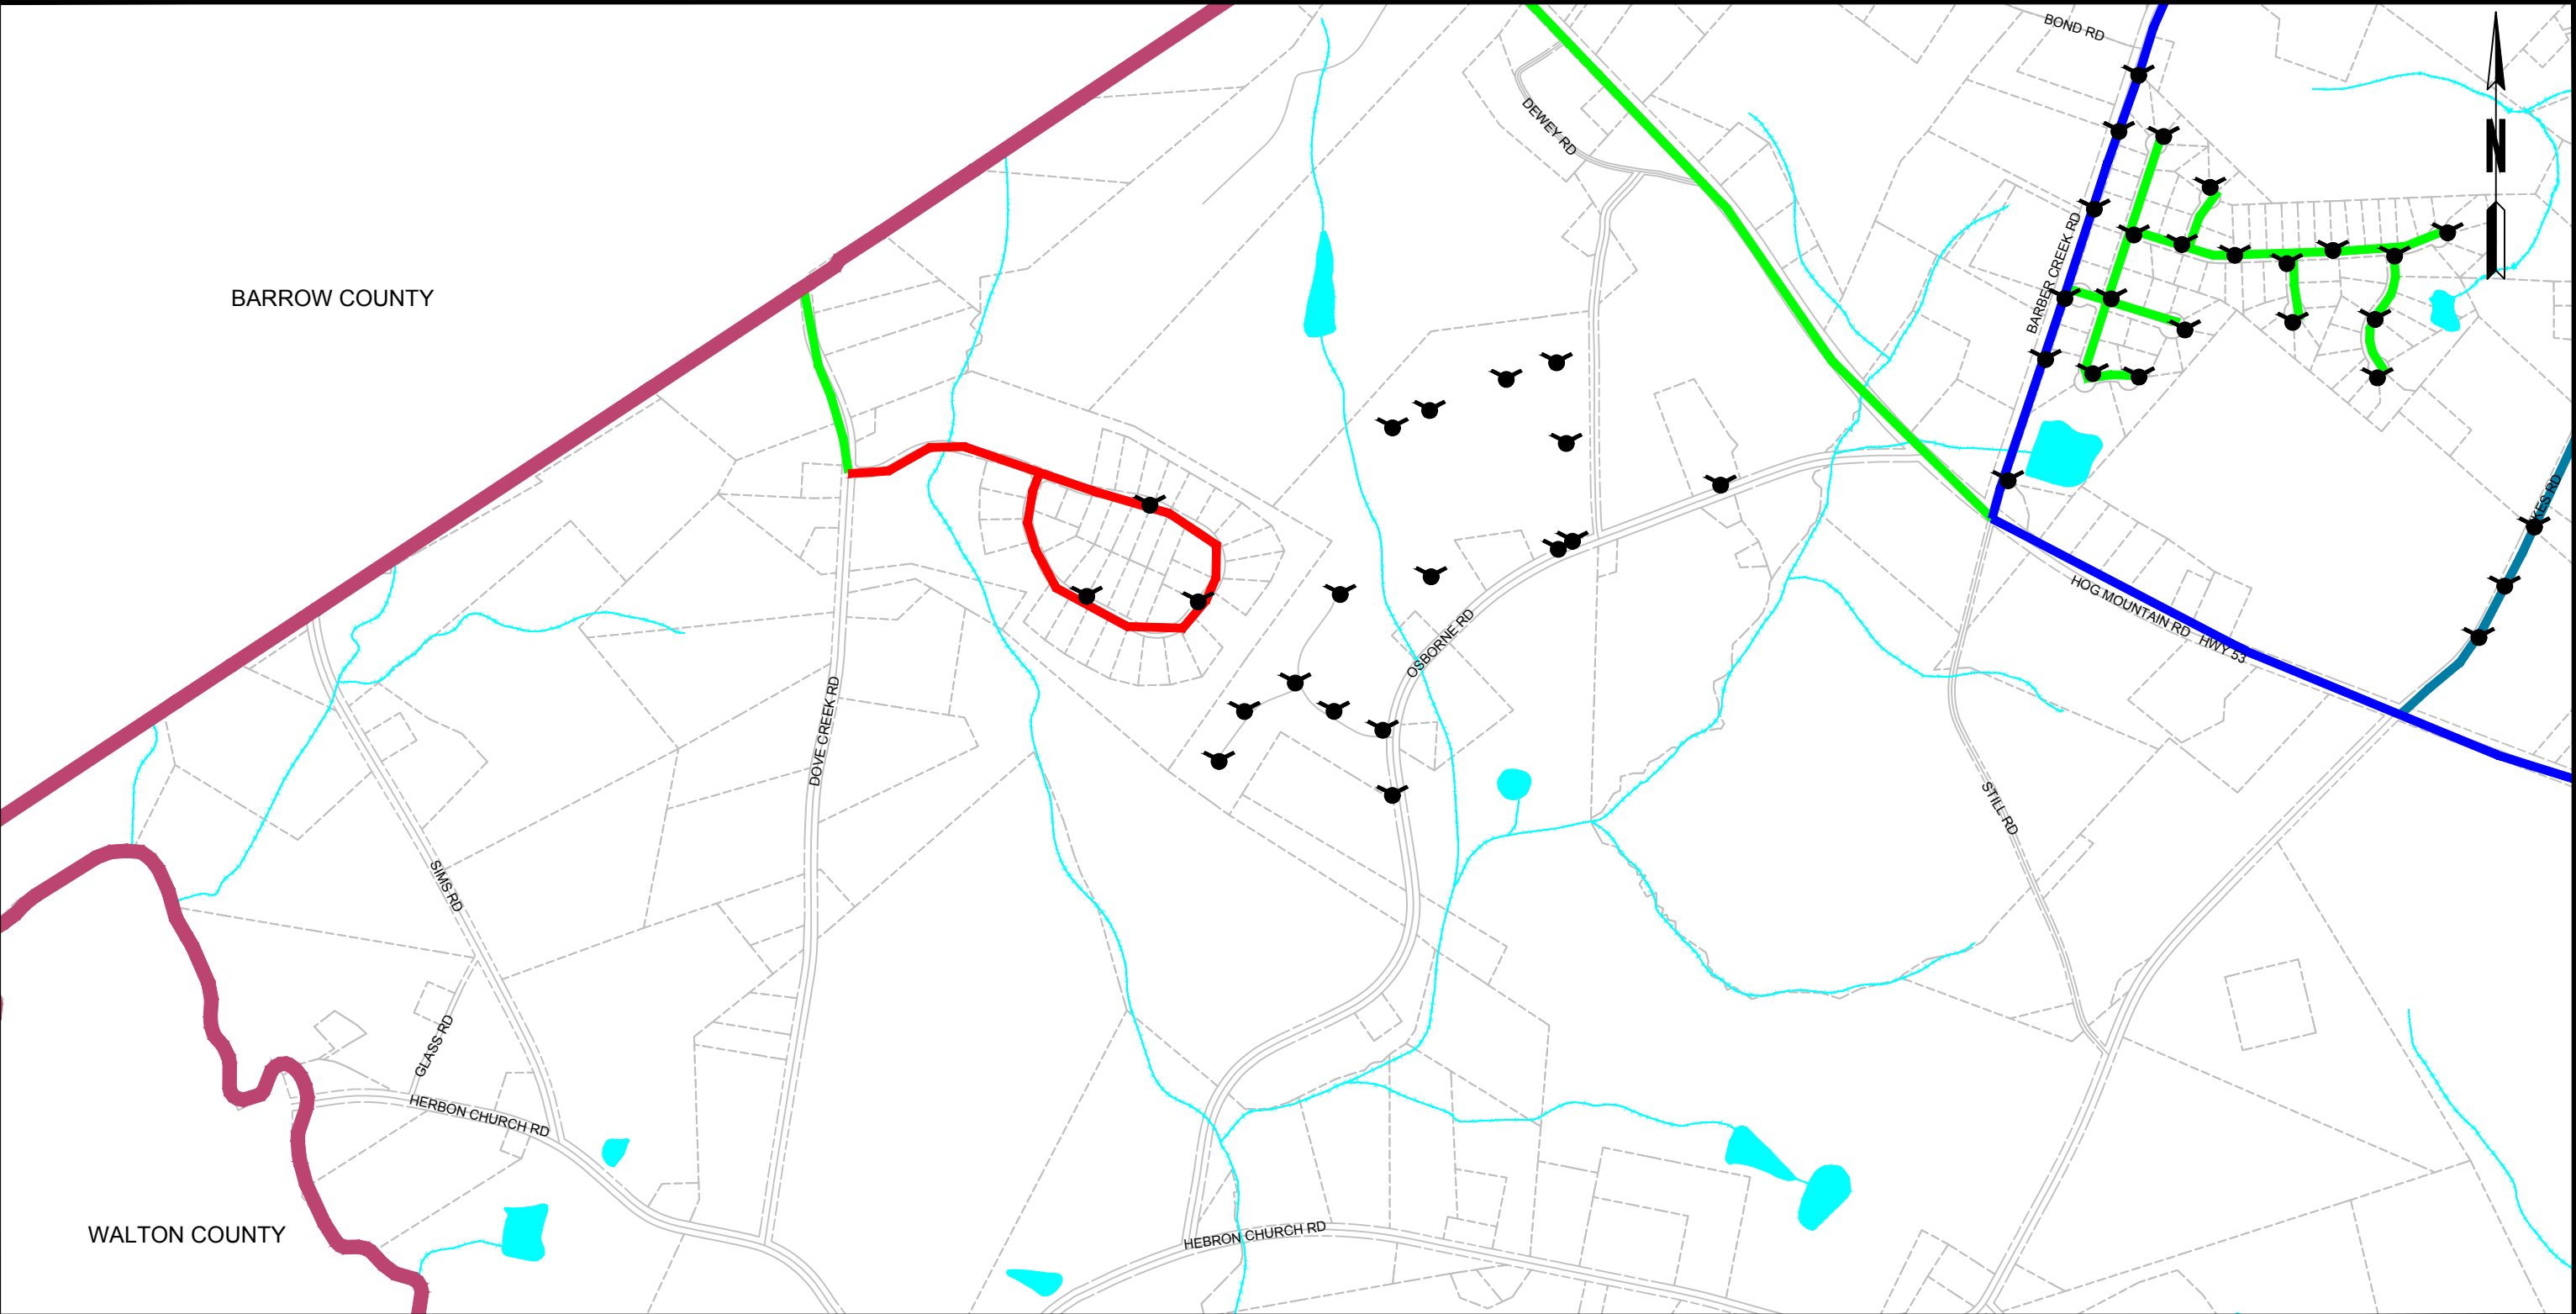




	3	4
	8	9
	13	14

SHEET LOCATION

LEGEND

	CITY LIMITS		4" WATER MAIN
	COUNTY LINE		6" WATER MAIN
	PROPERTY / ROW LINE		8" WATER MAIN
	RIVERS / CREEKS		10" WATER MAIN
	LAKES		12" WATER MAIN
	ELEV. STORAGE TANK		16" WATER MAIN
	CONTROL VALVE		24" WATER MAIN
	OCONEE COUNTY WELLS		


WATER SYSTEM MAP
OCONEE COUNTY UTILITY DEPARTMENT

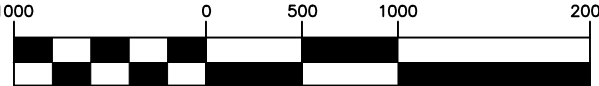

SCALE: 1" = 1000'

JUNE 2016

SHEET NO.
8

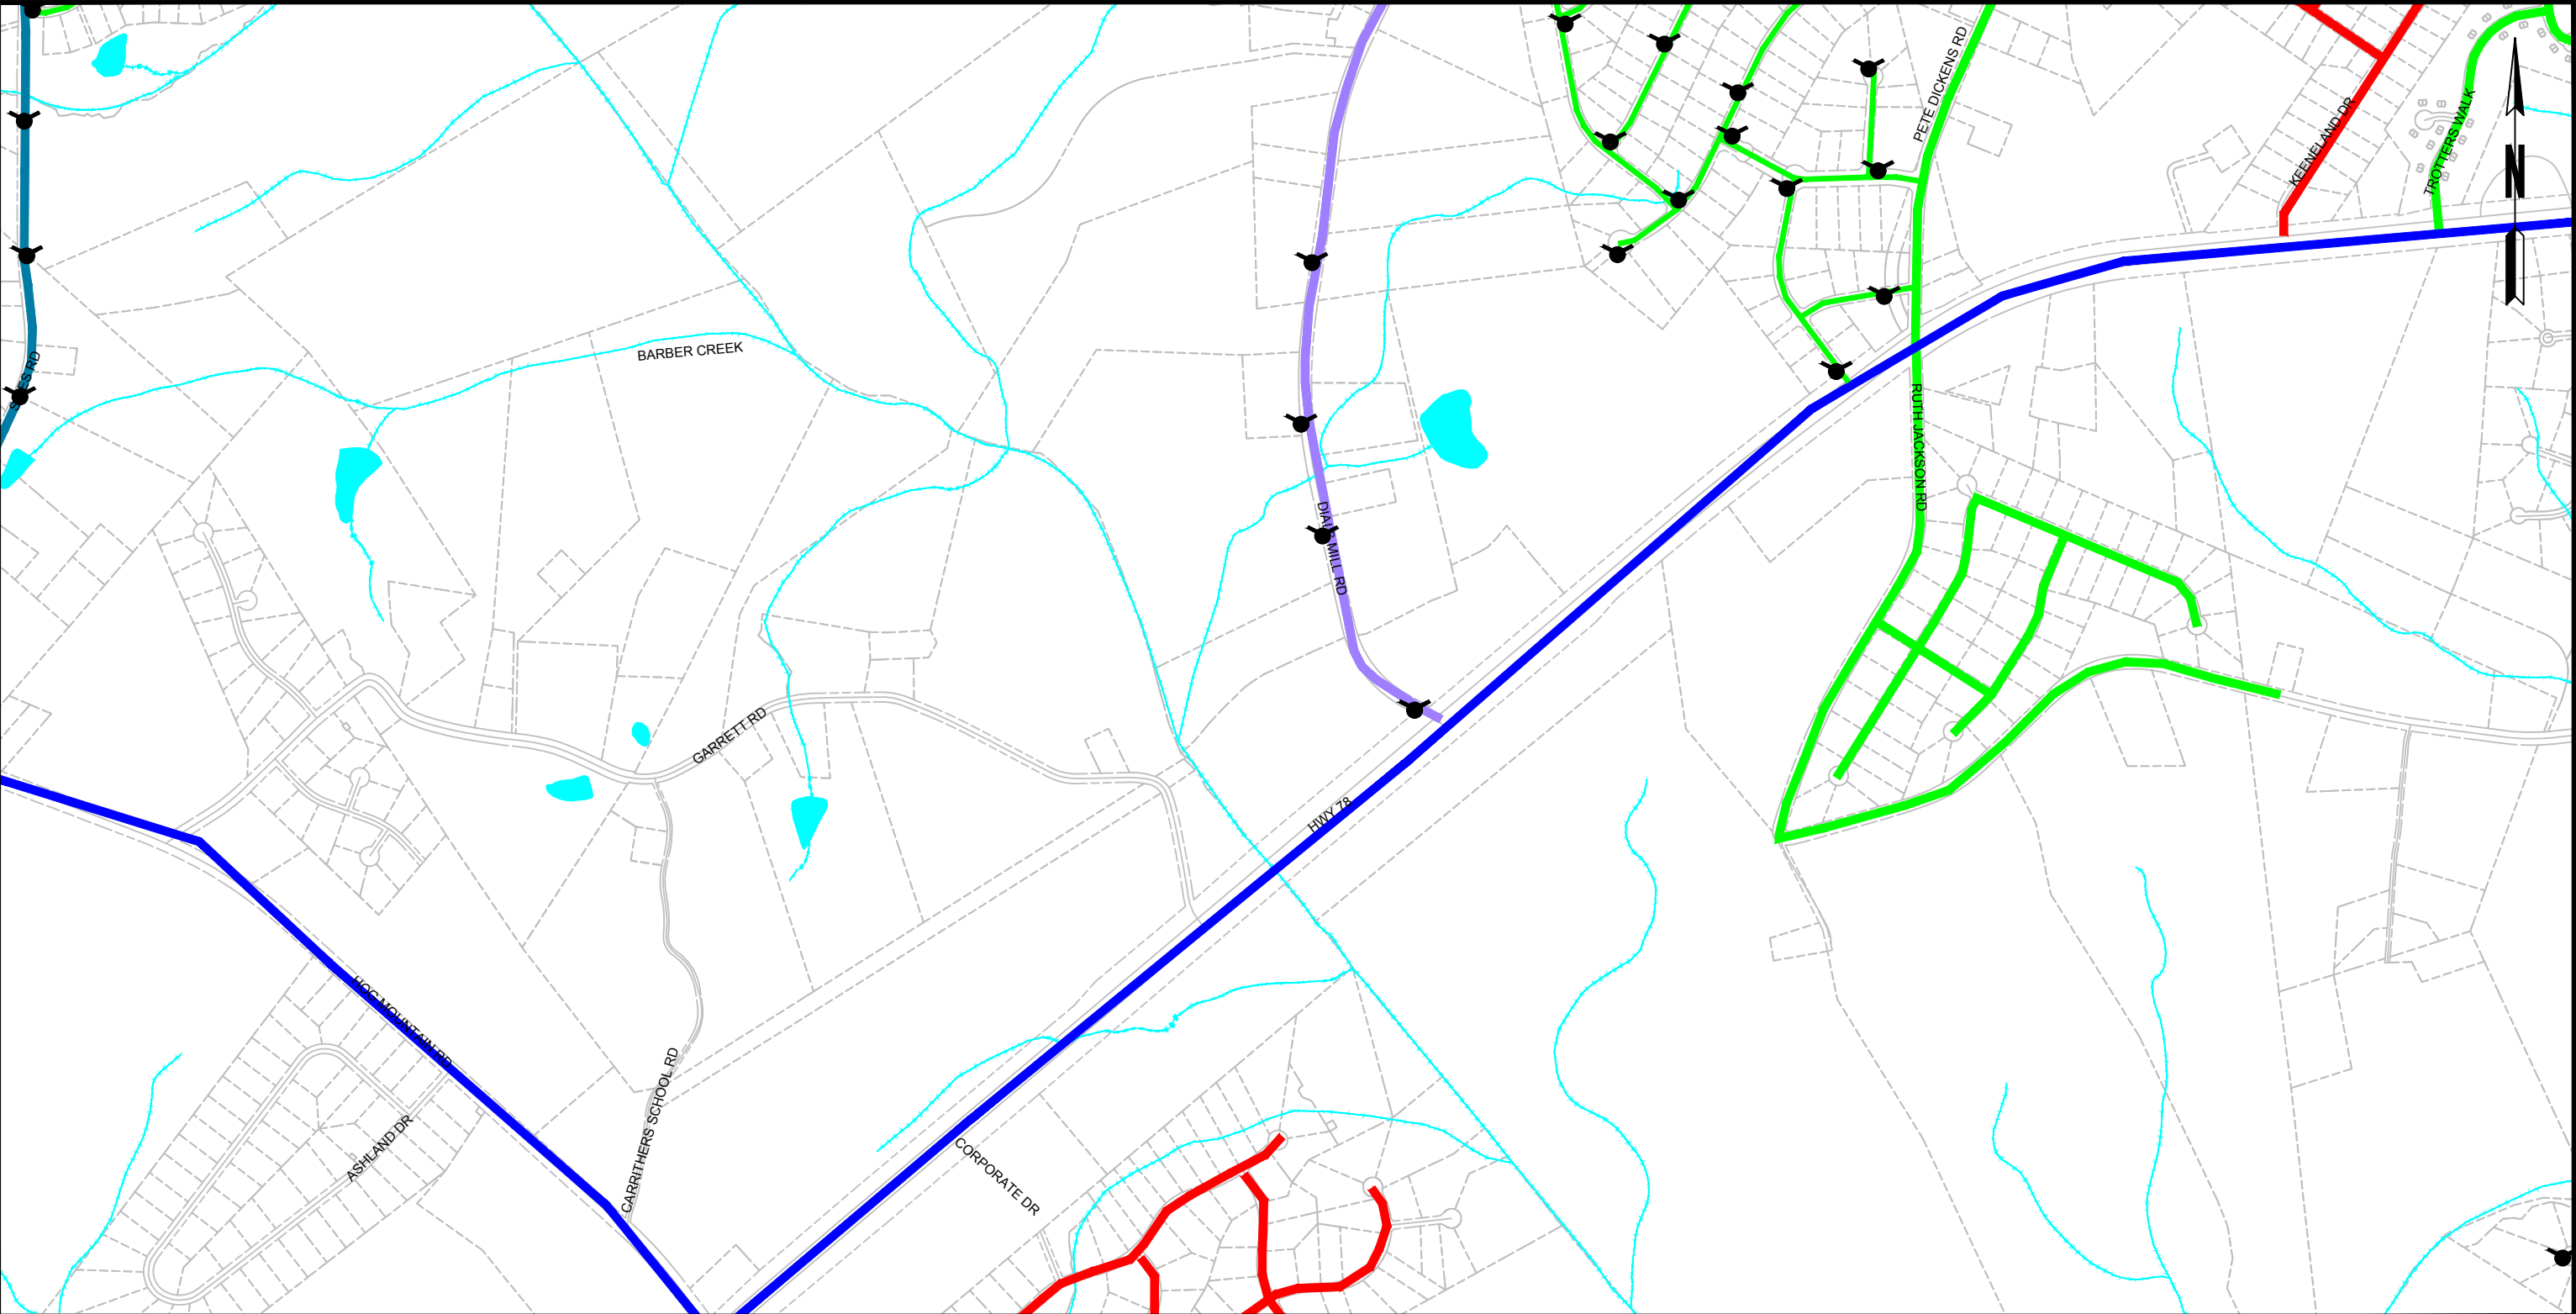




3	4	5
8	9	10
13	14	15

SHEET LOCATION

LEGEND

	CITY LIMITS		4" WATER MAIN
	COUNTY LINE		6" WATER MAIN
	PROPERTY / ROW LINE		8" WATER MAIN
	RIVERS / CREEKS		10" WATER MAIN
	LAKES		12" WATER MAIN
	ELEV. STORAGE TANK		16" WATER MAIN
	CONTROL VALVE		24" WATER MAIN
	OCONEE COUNTY WELLS		


WATER SYSTEM MAP
OCONEE COUNTY UTILITY DEPARTMENT

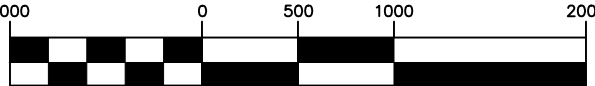


SCALE: 1" = 1000'

JUNE 2016

SHEET NO.
9

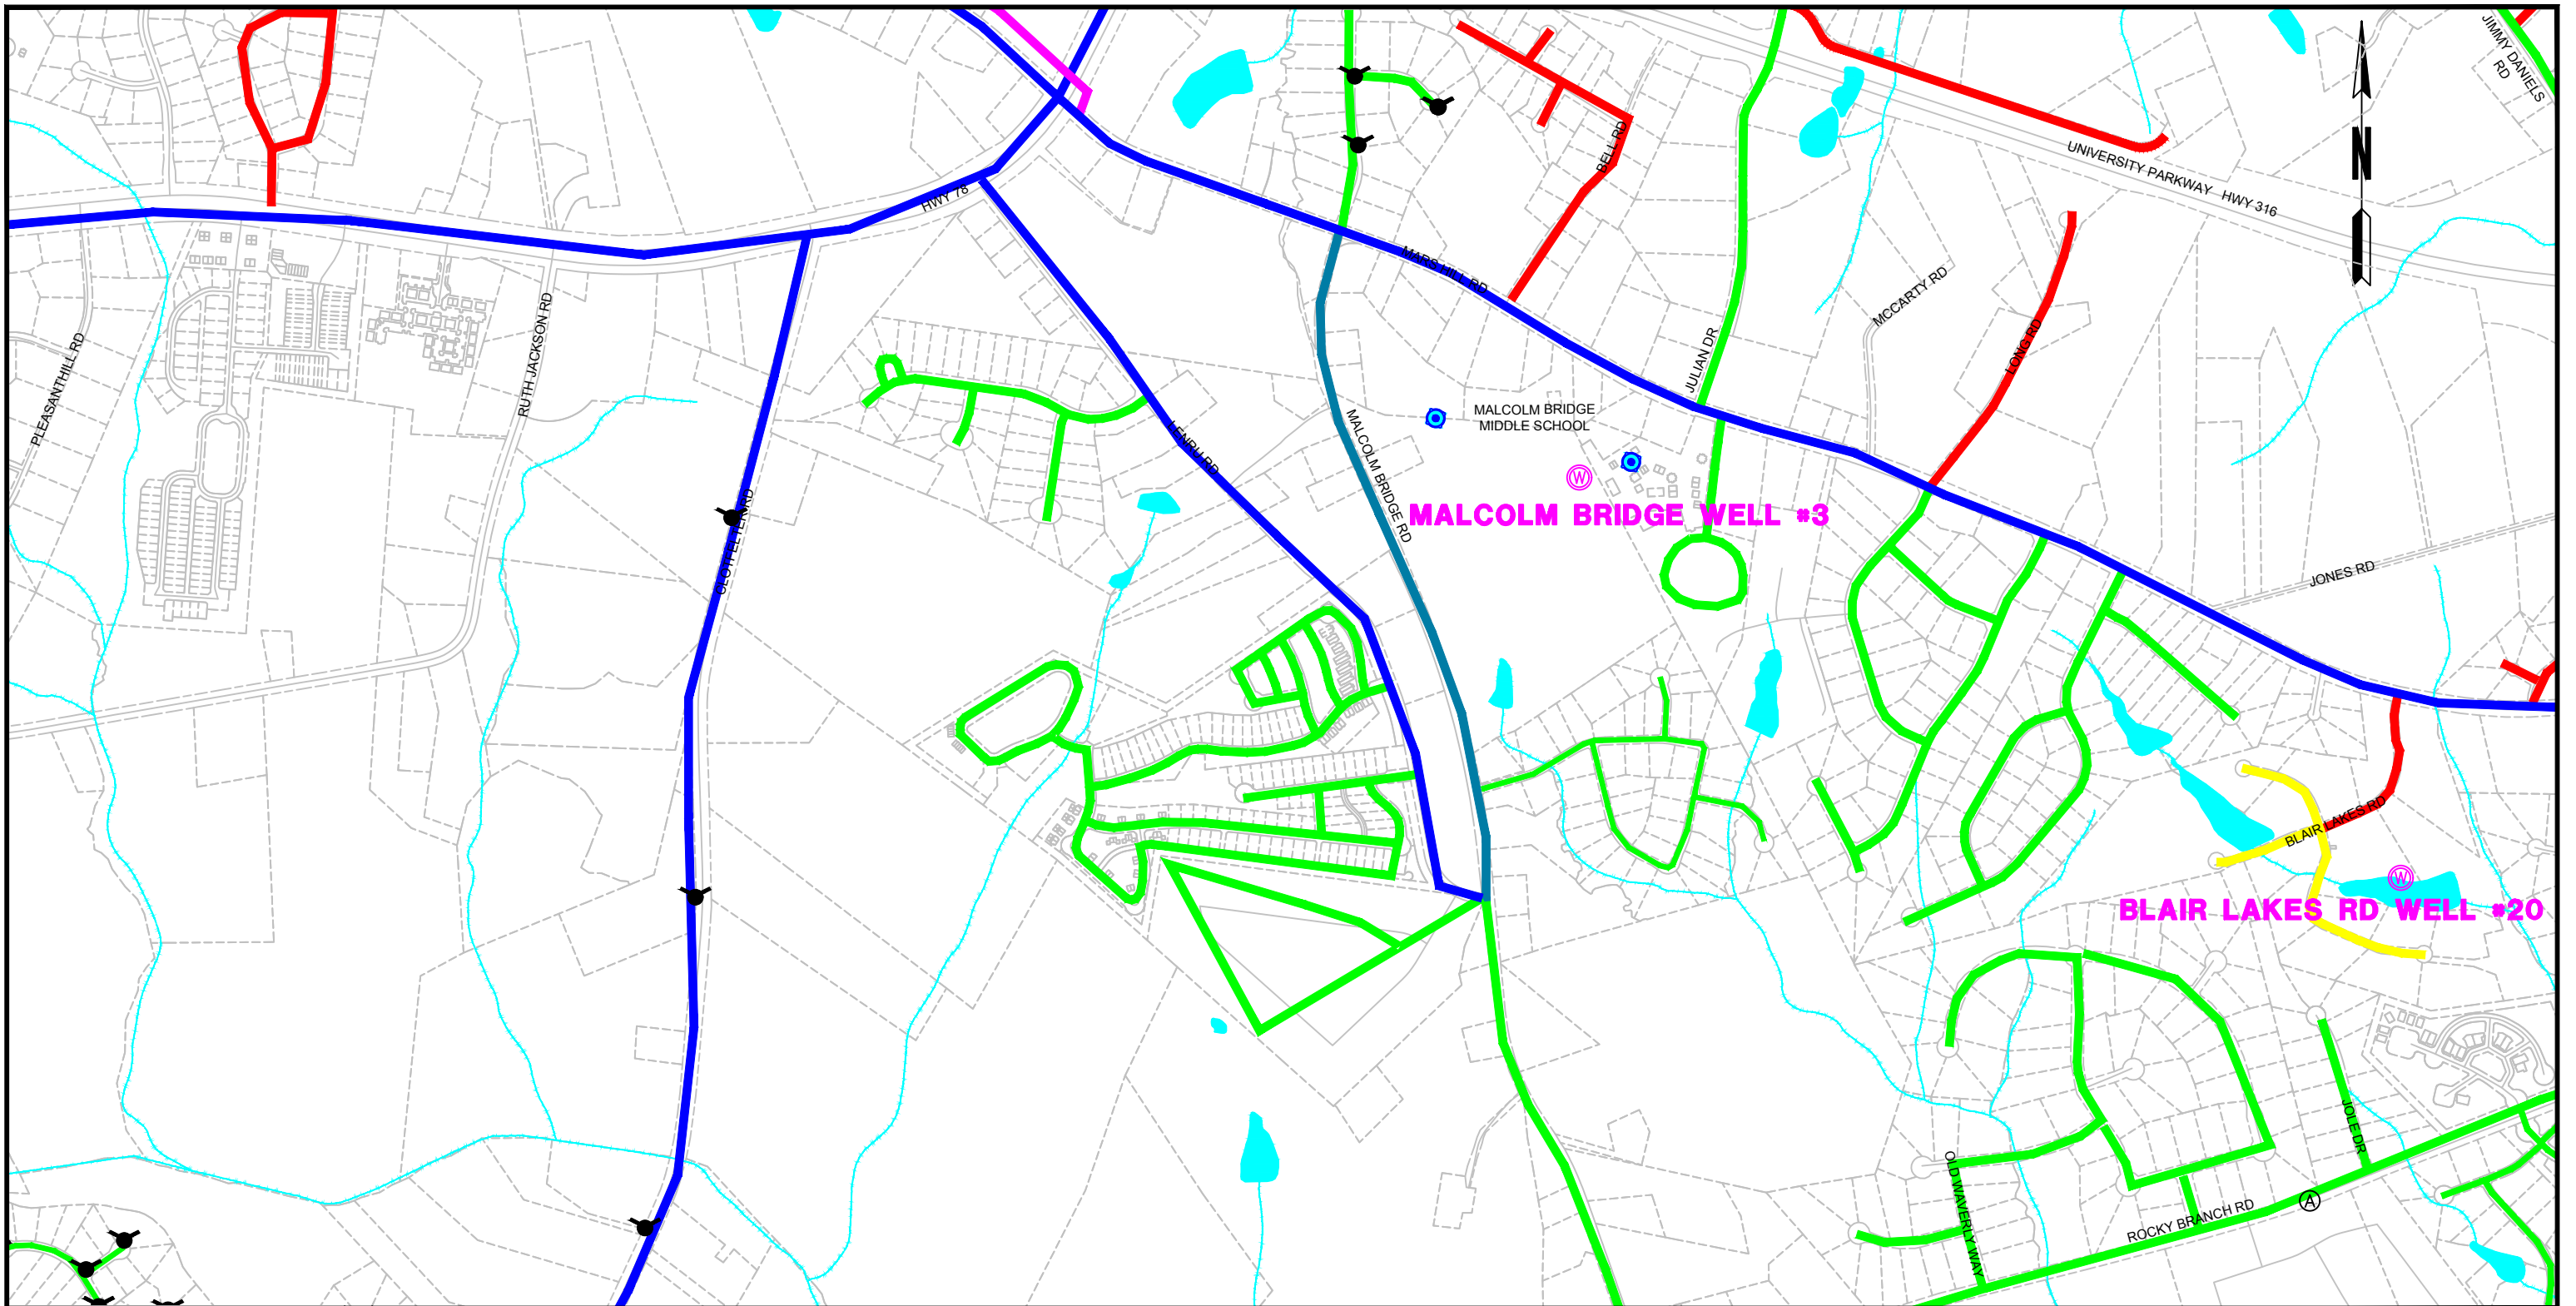

 	<table border="1" style="margin: auto; border-collapse: collapse;"> <tr><td style="padding: 5px;">4</td><td style="padding: 5px;">5</td><td style="padding: 5px;">6</td></tr> <tr><td style="padding: 5px;">9</td><td style="padding: 5px; background-color: #cccccc;">10</td><td style="padding: 5px;">11</td></tr> <tr><td style="padding: 5px;">14</td><td style="padding: 5px;">15</td><td style="padding: 5px;">16</td></tr> </table> SHEET LOCATION	4	5	6	9	10	11	14	15	16	LEGEND <table style="width: 100%; border: none;"> <tr> <td style="width: 50%; vertical-align: top;"> ELEV. STORAGE TANK CONTROL VALVE W OCONEE COUNTY WELLS </td> <td style="width: 50%; vertical-align: top;"> </td> </tr> <tr> <td colspan="2" style="vertical-align: top; padding-top: 10px;"> WATER SYSTEM MAP OCONEE COUNTY UTILITY DEPARTMENT SCALE: 1" = 1000' JUNE 2016 SHEET NO. 10 </td> </tr> </table>	ELEV. STORAGE TANK CONTROL VALVE W OCONEE COUNTY WELLS		WATER SYSTEM MAP OCONEE COUNTY UTILITY DEPARTMENT SCALE: 1" = 1000' JUNE 2016 SHEET NO. 10	
	4	5	6												
9	10	11													
14	15	16													
ELEV. STORAGE TANK CONTROL VALVE W OCONEE COUNTY WELLS															
WATER SYSTEM MAP OCONEE COUNTY UTILITY DEPARTMENT SCALE: 1" = 1000' JUNE 2016 SHEET NO. 10															

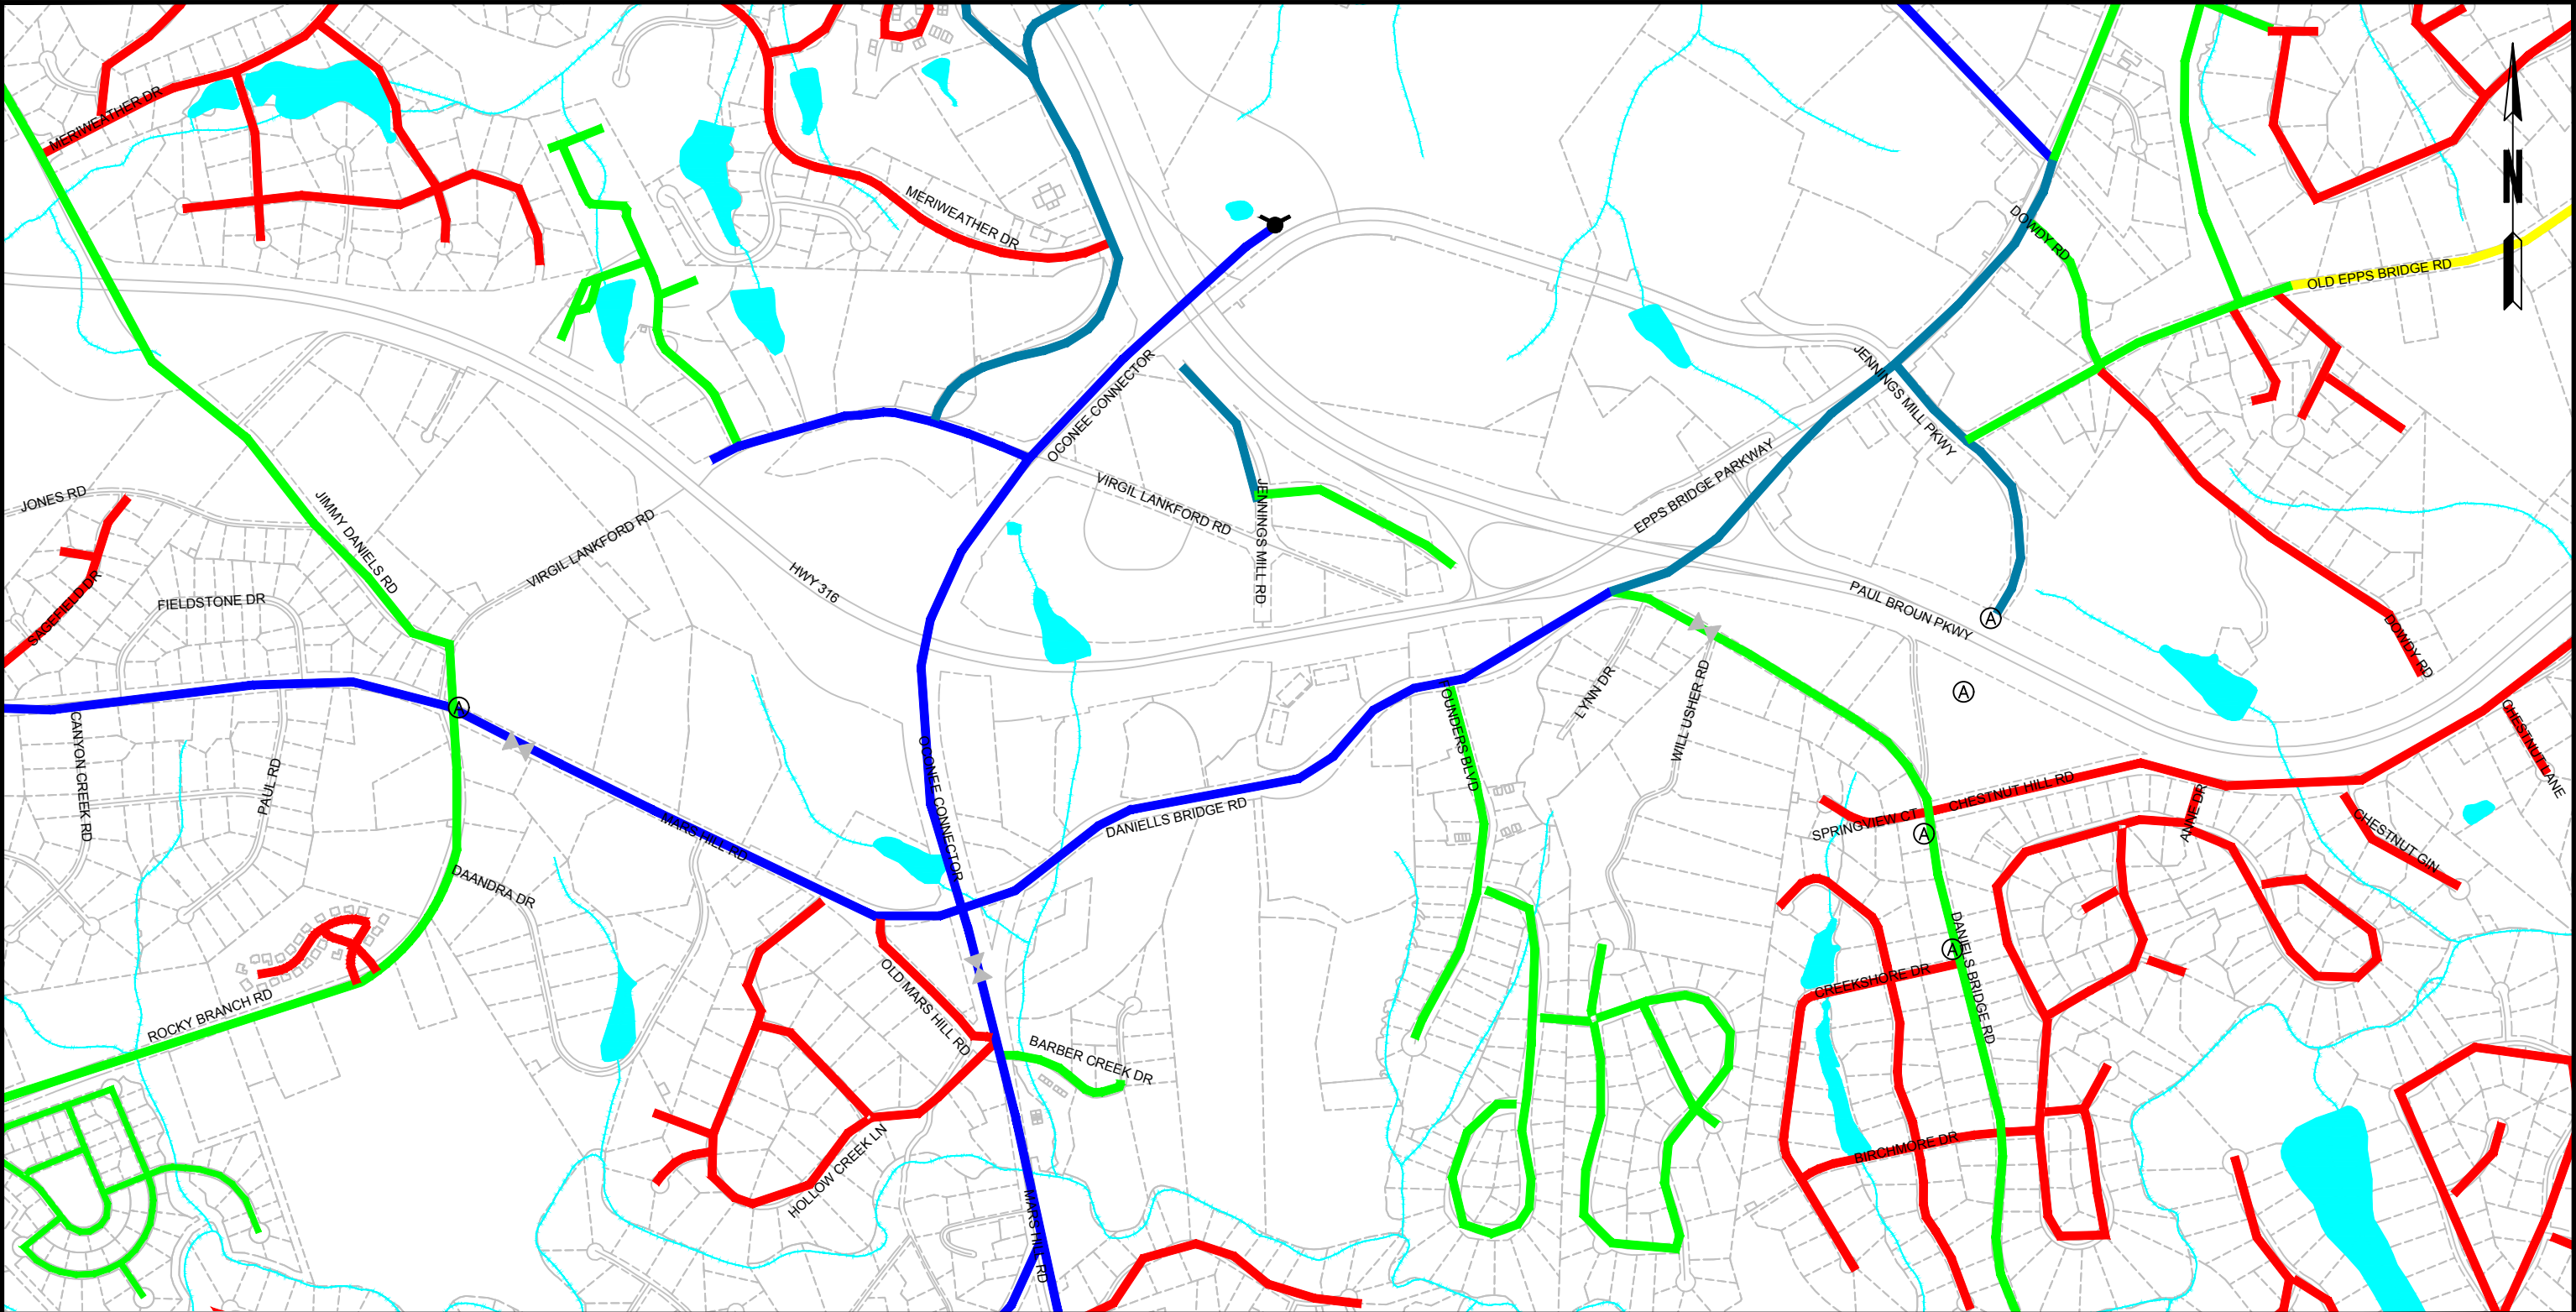




5	6	7
10	11	12
15	16	17

SHEET LOCATION

LEGEND

	CITY LIMITS		4" WATER MAIN
	COUNTY LINE		6" WATER MAIN
	PROPERTY / ROW LINE		8" WATER MAIN
	RIVERS / CREEKS		10" WATER MAIN
	LAKES		12" WATER MAIN
	ELEV. STORAGE TANK		16" WATER MAIN
	CONTROL VALVE		24" WATER MAIN
	OCONEE COUNTY WELLS		


WATER SYSTEM MAP
OCONEE COUNTY UTILITY DEPARTMENT

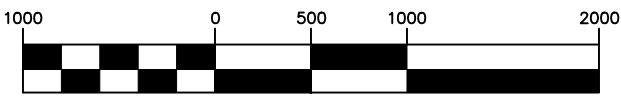




SCALE: 1" = 1000'


JUNE 2016

SHEET NO.
11




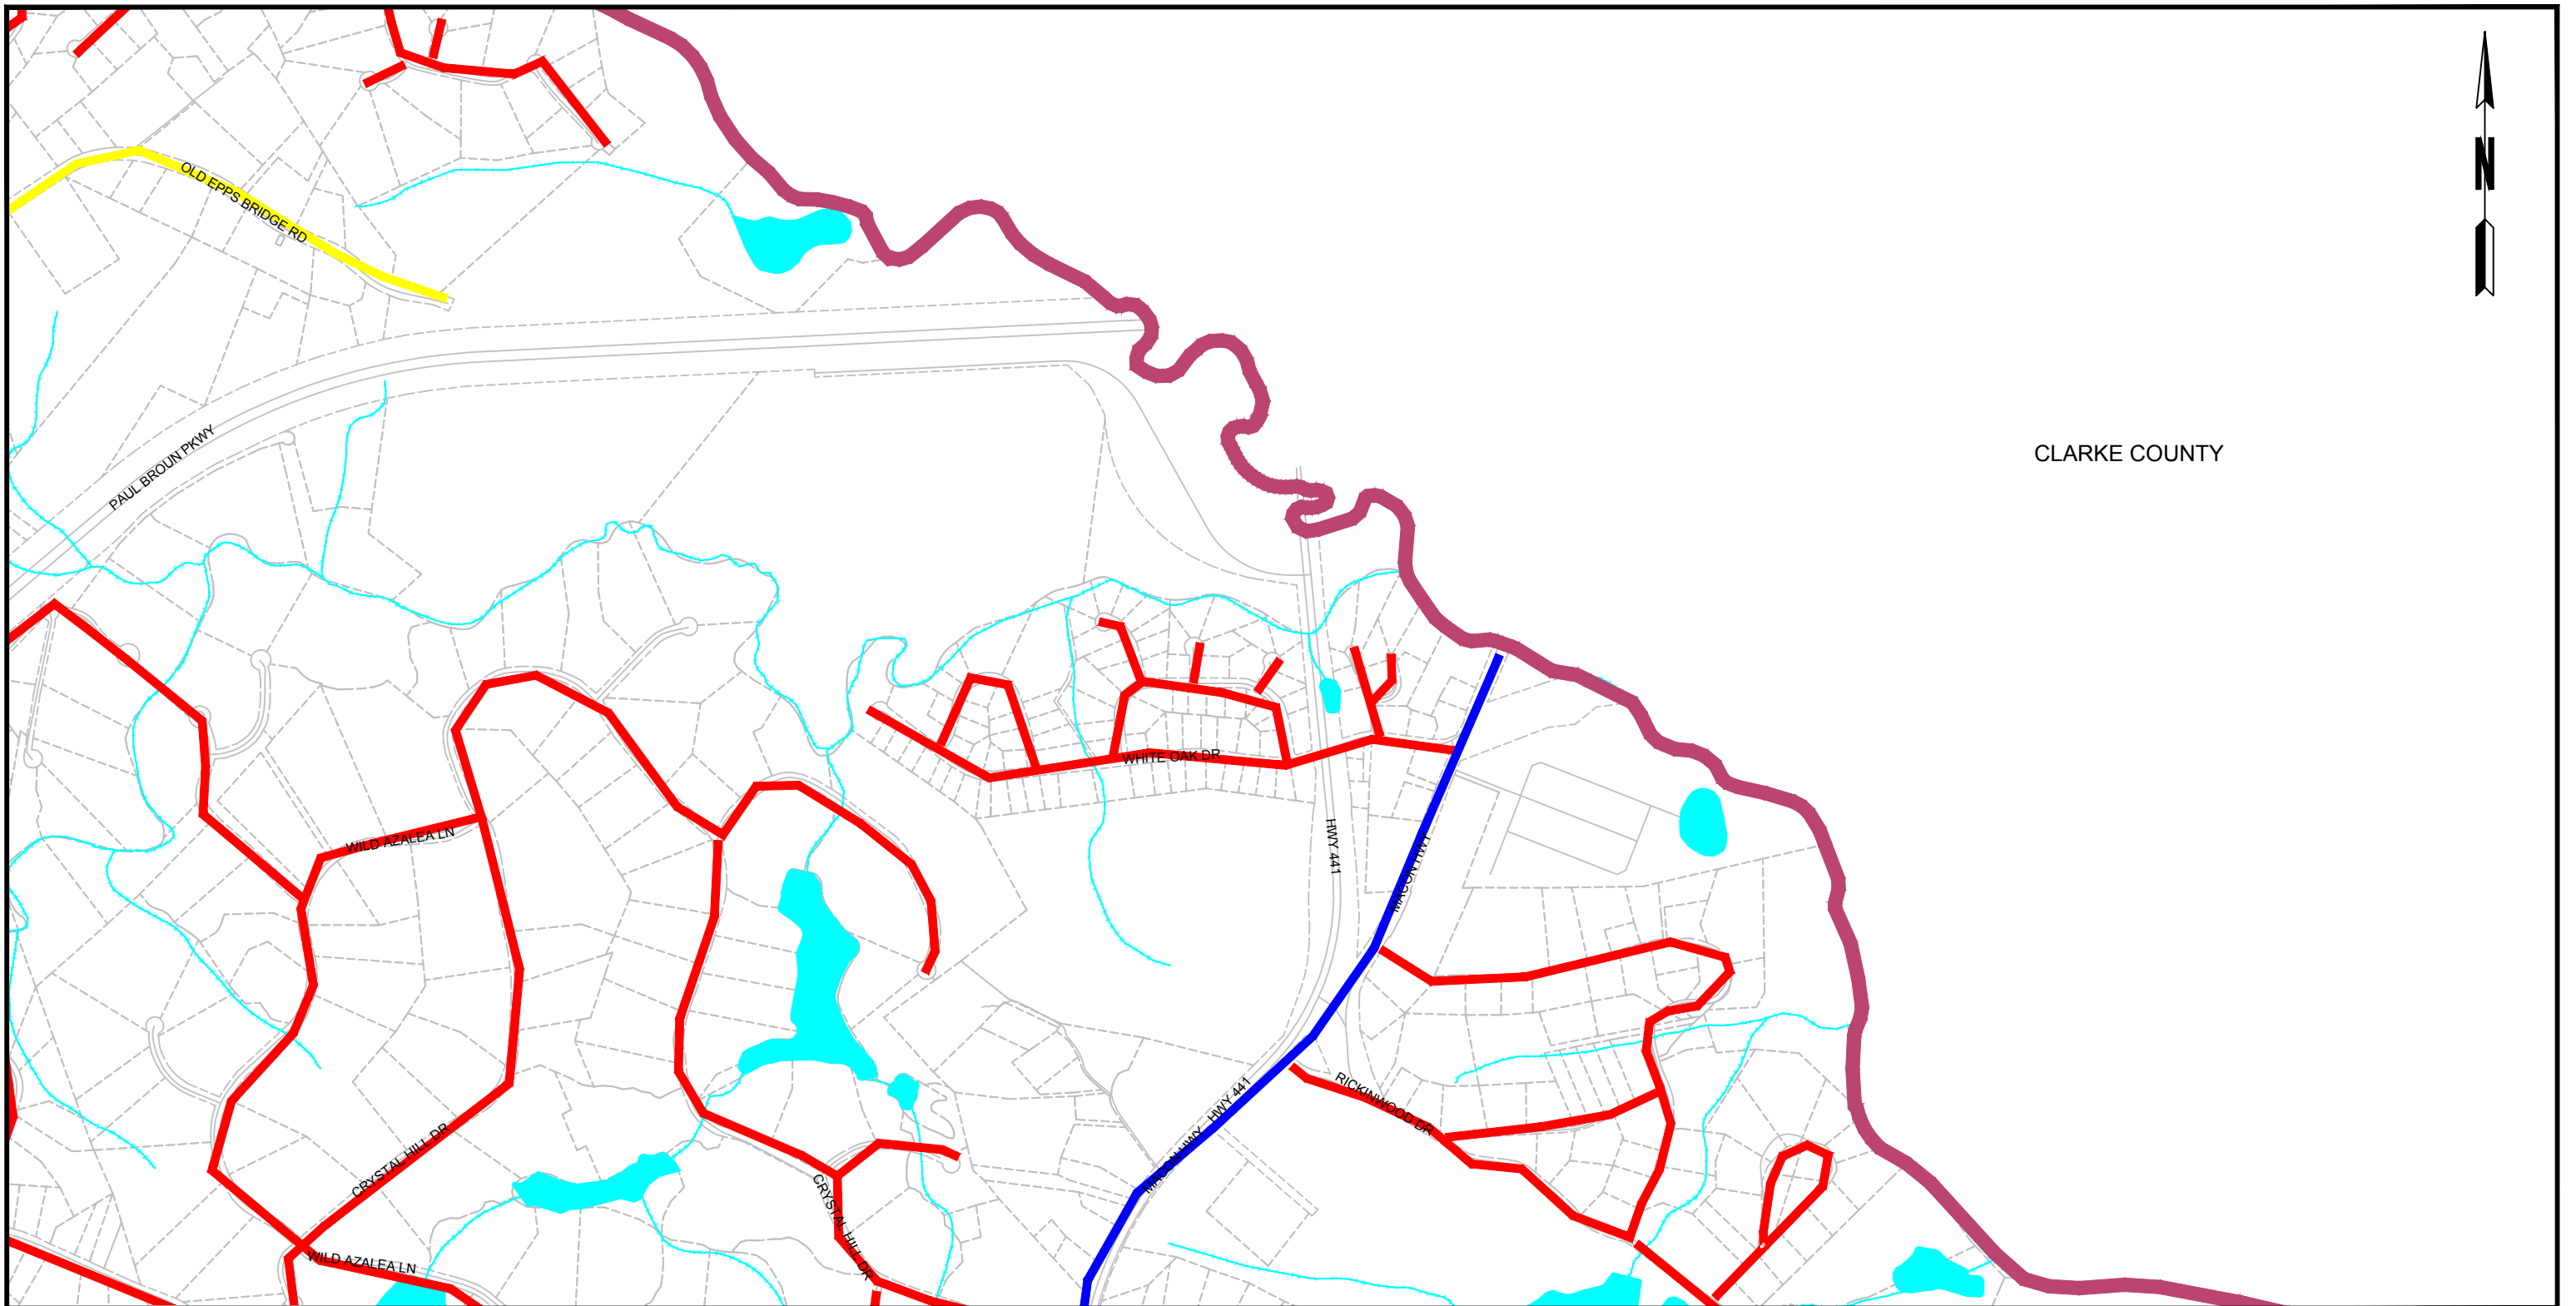



CLARKE COUNTY

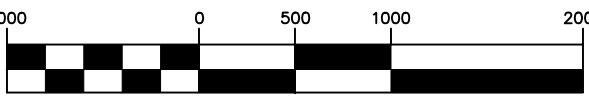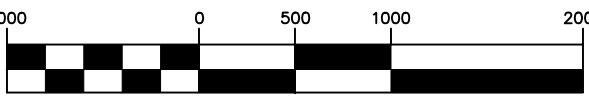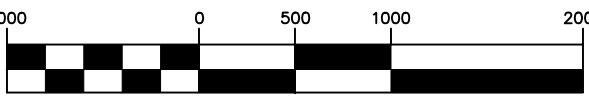 	<table border="1"> <tr> <td>6</td> <td>7</td> <td></td> </tr> <tr> <td>11</td> <td style="background-color: #cccccc;">12</td> <td></td> </tr> <tr> <td>16</td> <td>17</td> <td>18</td> </tr> </table> SHEET LOCATION	6	7		11	12		16	17	18	<u>LEGEND</u> <table border="0"> <tr> <td></td> <td>CITY LIMITS</td> <td></td> <td>4" WATER MAIN</td> </tr> <tr> <td></td> <td>COUNTY LINE</td> <td></td> <td>6" WATER MAIN</td> </tr> <tr> <td></td> <td>PROPERTY / ROW LINE</td> <td></td> <td>8" WATER MAIN</td> </tr> <tr> <td></td> <td>RIVERS / CREEKS</td> <td></td> <td>10" WATER MAIN</td> </tr> <tr> <td></td> <td>LAKES</td> <td></td> <td>12" WATER MAIN</td> </tr> <tr> <td></td> <td>ELEV. STORAGE TANK</td> <td></td> <td>16" WATER MAIN</td> </tr> <tr> <td></td> <td>CONTROL VALVE</td> <td></td> <td>24" WATER MAIN</td> </tr> <tr> <td></td> <td>OCONEE COUNTY WELLS</td> <td></td> <td></td> </tr> </table>		CITY LIMITS		4" WATER MAIN		COUNTY LINE		6" WATER MAIN		PROPERTY / ROW LINE		8" WATER MAIN		RIVERS / CREEKS		10" WATER MAIN		LAKES		12" WATER MAIN		ELEV. STORAGE TANK		16" WATER MAIN		CONTROL VALVE		24" WATER MAIN		OCONEE COUNTY WELLS			<table border="1"> <tr> <td data-bbox="2138 1618 2766 1961" rowspan="2"> WATER SYSTEM MAP OCONEE COUNTY UTILITY DEPARTMENT  SCALE: 1" = 1000' </td> <td data-bbox="2766 1618 3039 1961"> JUNE 2016 SHEET NO. 12 </td> </tr> </table>	WATER SYSTEM MAP OCONEE COUNTY UTILITY DEPARTMENT  SCALE: 1" = 1000'	JUNE 2016 SHEET NO. 12
		6	7	
11	12	
16	17	18	
	CITY LIMITS		4" WATER MAIN	
	COUNTY LINE		6" WATER MAIN	
	PROPERTY / ROW LINE		8" WATER MAIN	
	RIVERS / CREEKS		10" WATER MAIN	
	LAKES		12" WATER MAIN	
	ELEV. STORAGE TANK		16" WATER MAIN	
	CONTROL VALVE		24" WATER MAIN	
	OCONEE COUNTY WELLS	
WATER SYSTEM MAP OCONEE COUNTY UTILITY DEPARTMENT  SCALE: 1" = 1000'	JUNE 2016 SHEET NO. 12	

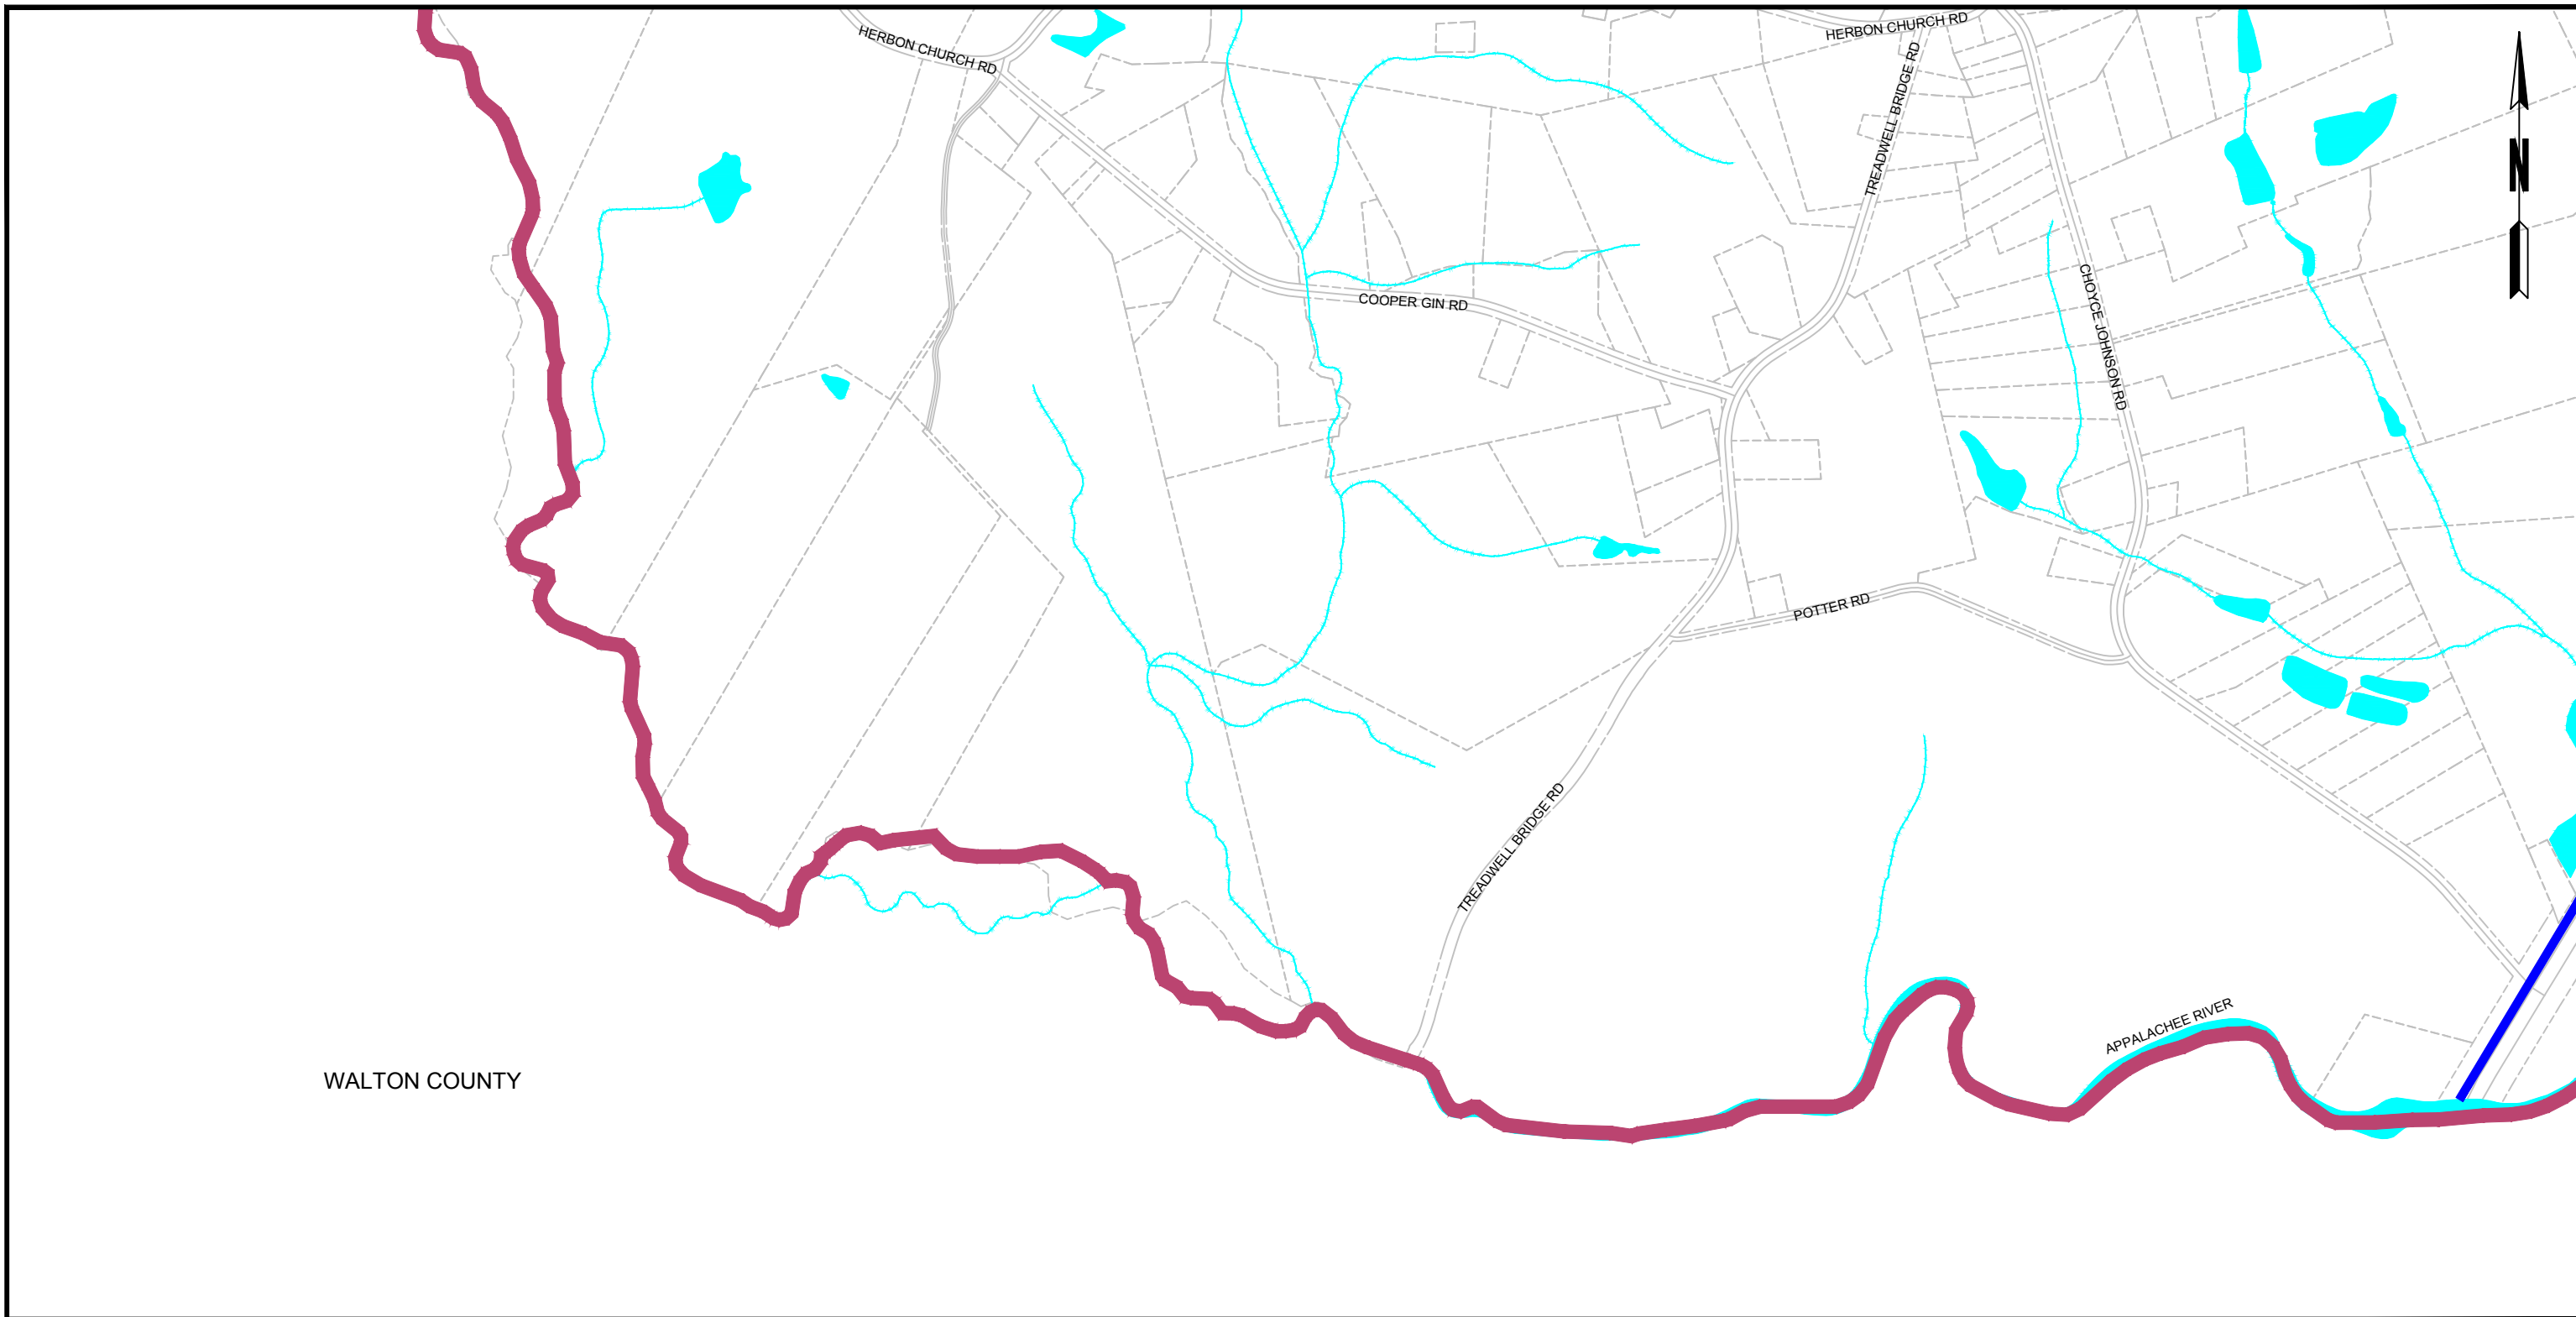

WALTON COUNTY

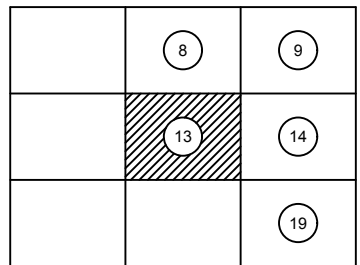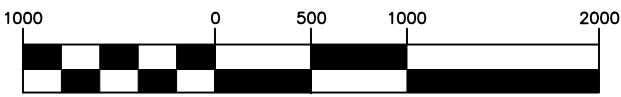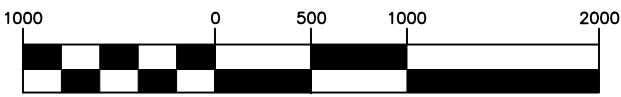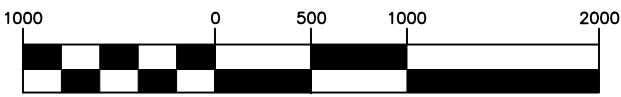 	 SHEET LOCATION	LEGEND <table border="0"> <tr> <td></td> <td>CITY LIMITS</td> <td></td> <td>4" WATER MAIN</td> </tr> <tr> <td></td> <td>COUNTY LINE</td> <td></td> <td>6" WATER MAIN</td> </tr> <tr> <td></td> <td>PROPERTY / ROW LINE</td> <td></td> <td>8" WATER MAIN</td> </tr> <tr> <td></td> <td>RIVERS / CREEKS</td> <td></td> <td>10" WATER MAIN</td> </tr> <tr> <td></td> <td>LAKES</td> <td></td> <td>12" WATER MAIN</td> </tr> <tr> <td></td> <td>ELEV. STORAGE TANK</td> <td></td> <td>16" WATER MAIN</td> </tr> <tr> <td></td> <td>CONTROL VALVE</td> <td></td> <td>24" WATER MAIN</td> </tr> <tr> <td></td> <td>OCONEE COUNTY WELLS</td> <td></td> <td></td> </tr> </table>			CITY LIMITS		4" WATER MAIN		COUNTY LINE		6" WATER MAIN		PROPERTY / ROW LINE		8" WATER MAIN		RIVERS / CREEKS		10" WATER MAIN		LAKES		12" WATER MAIN		ELEV. STORAGE TANK		16" WATER MAIN		CONTROL VALVE		24" WATER MAIN		OCONEE COUNTY WELLS			WATER SYSTEM MAP OCONEE COUNTY UTILITY DEPARTMENT <table border="1"> <tr> <td data-bbox="2144 1764 2766 1955">  SCALE: 1" = 1000' </td> <td data-bbox="2766 1764 2999 1955"> JUNE 2016 SHEET NO. 13 </td> </tr> </table>		 SCALE: 1" = 1000'	JUNE 2016 SHEET NO. 13
			CITY LIMITS		4" WATER MAIN																																		
	COUNTY LINE		6" WATER MAIN																																				
	PROPERTY / ROW LINE		8" WATER MAIN																																				
	RIVERS / CREEKS		10" WATER MAIN																																				
	LAKES		12" WATER MAIN																																				
	ELEV. STORAGE TANK		16" WATER MAIN																																				
	CONTROL VALVE		24" WATER MAIN																																				
	OCONEE COUNTY WELLS																																						
 SCALE: 1" = 1000'	JUNE 2016 SHEET NO. 13																																						

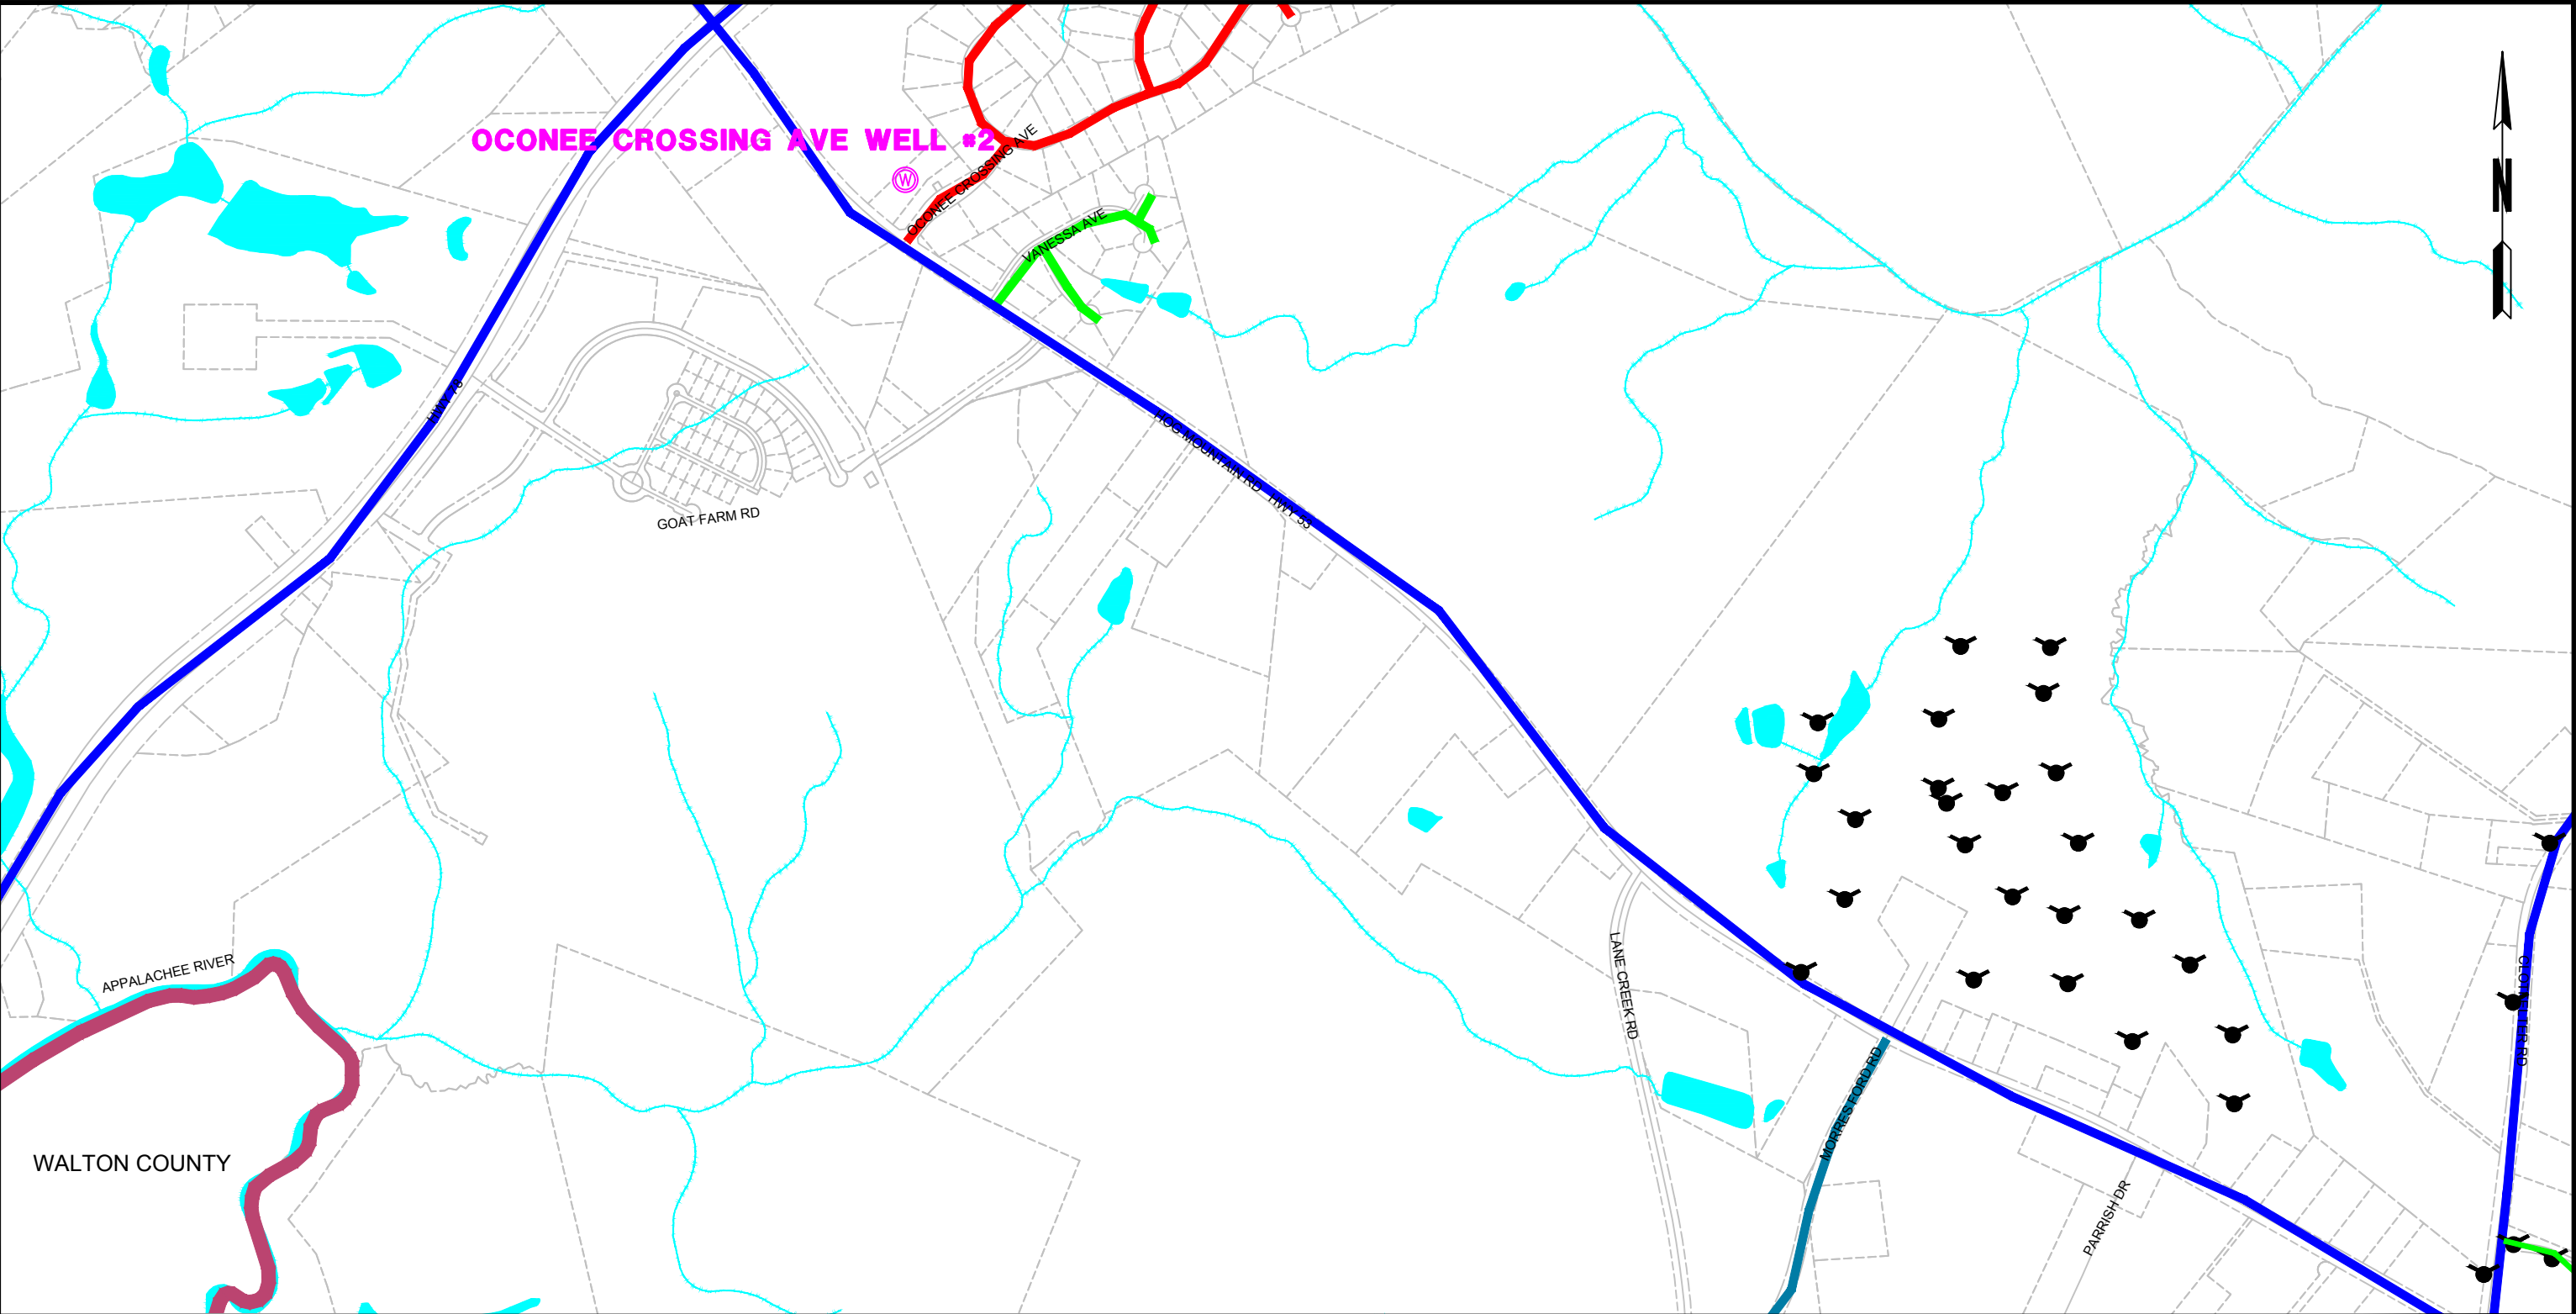



8	9	10
13	14	15
	19	20


SHEET LOCATION

LEGEND

	CITY LIMITS		4" WATER MAIN
	COUNTY LINE		6" WATER MAIN
	PROPERTY / ROW LINE		8" WATER MAIN
	RIVERS / CREEKS		10" WATER MAIN
	LAKES		12" WATER MAIN
	ELEV. STORAGE TANK		16" WATER MAIN
	CONTROL VALVE		24" WATER MAIN
	OCONEE COUNTY WELLS		

WATER SYSTEM MAP


OCONEE COUNTY UTILITY DEPARTMENT

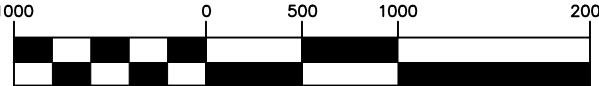

SCALE: 1" = 1000'

JUNE 2016

SHEET NO.
14

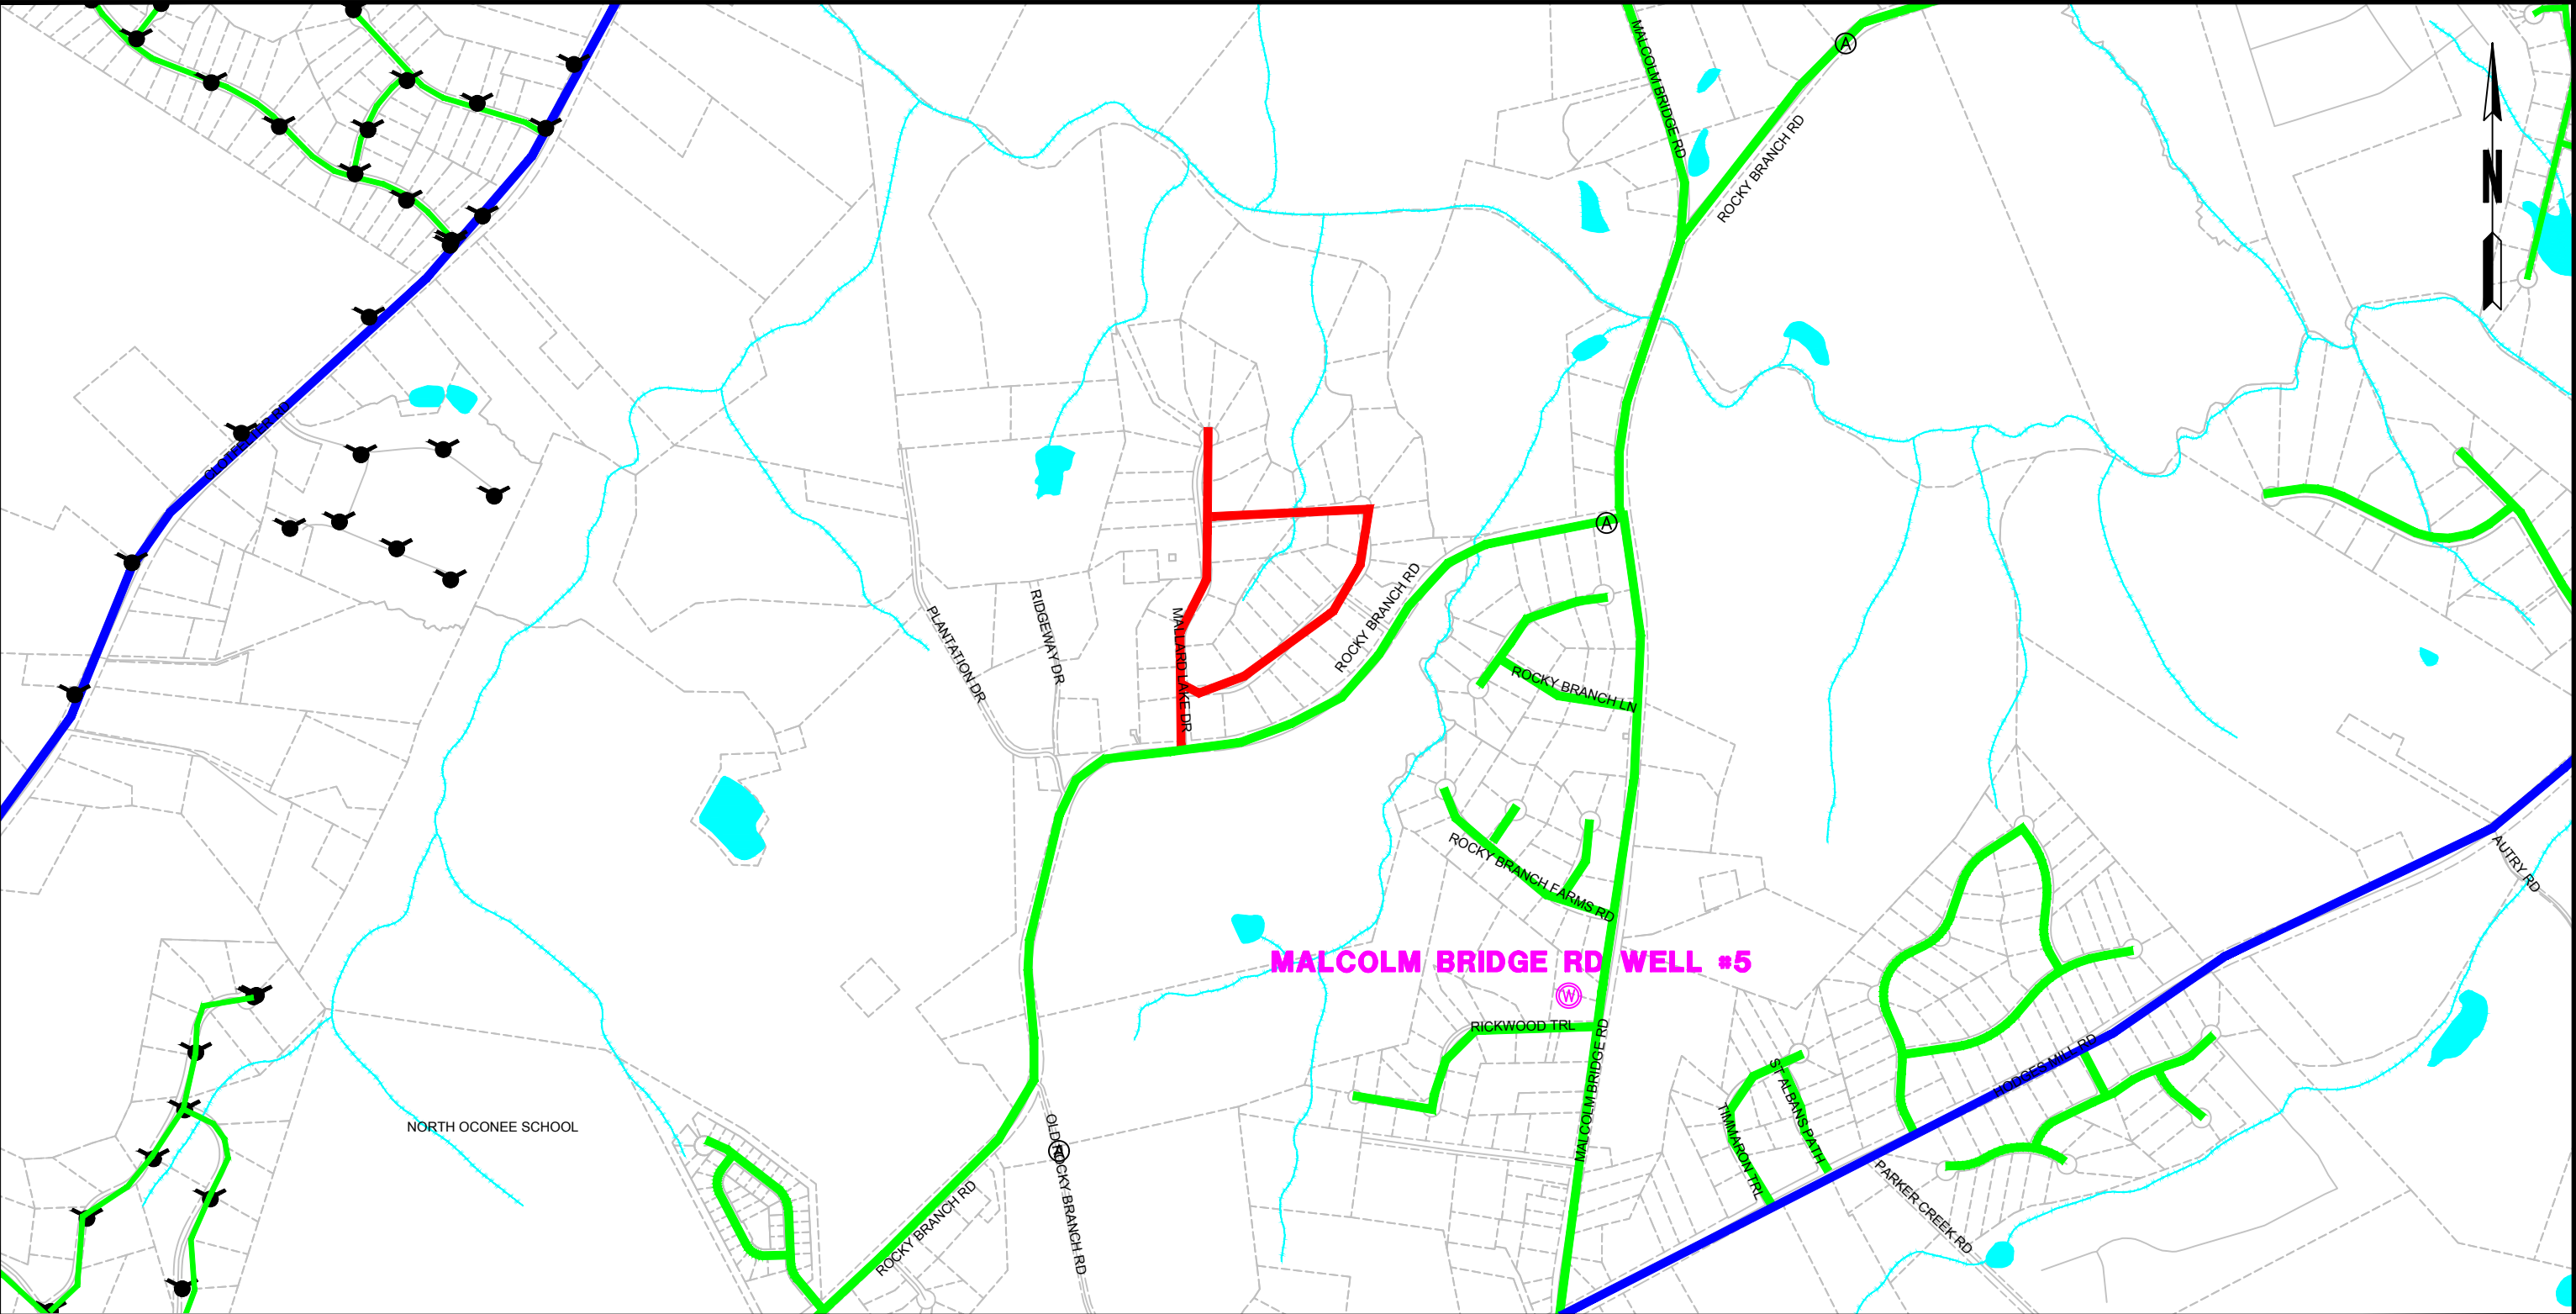



9	10	11
14	15	16
19	20	21


SHEET LOCATION

LEGEND

	CITY LIMITS		4" WATER MAIN
	COUNTY LINE		6" WATER MAIN
	PROPERTY / ROW LINE		8" WATER MAIN
	RIVERS / CREEKS		10" WATER MAIN
	ELEV. STORAGE TANK		16" WATER MAIN
	CONTROL VALVE		24" WATER MAIN
	OCONEE COUNTY WELLS		

WATER SYSTEM MAP


OCONEE COUNTY UTILITY DEPARTMENT

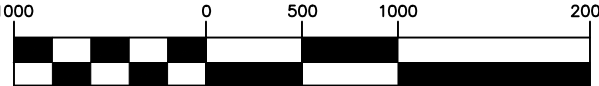

SCALE: 1" = 1000'

JUNE 2016

SHEET NO. 15

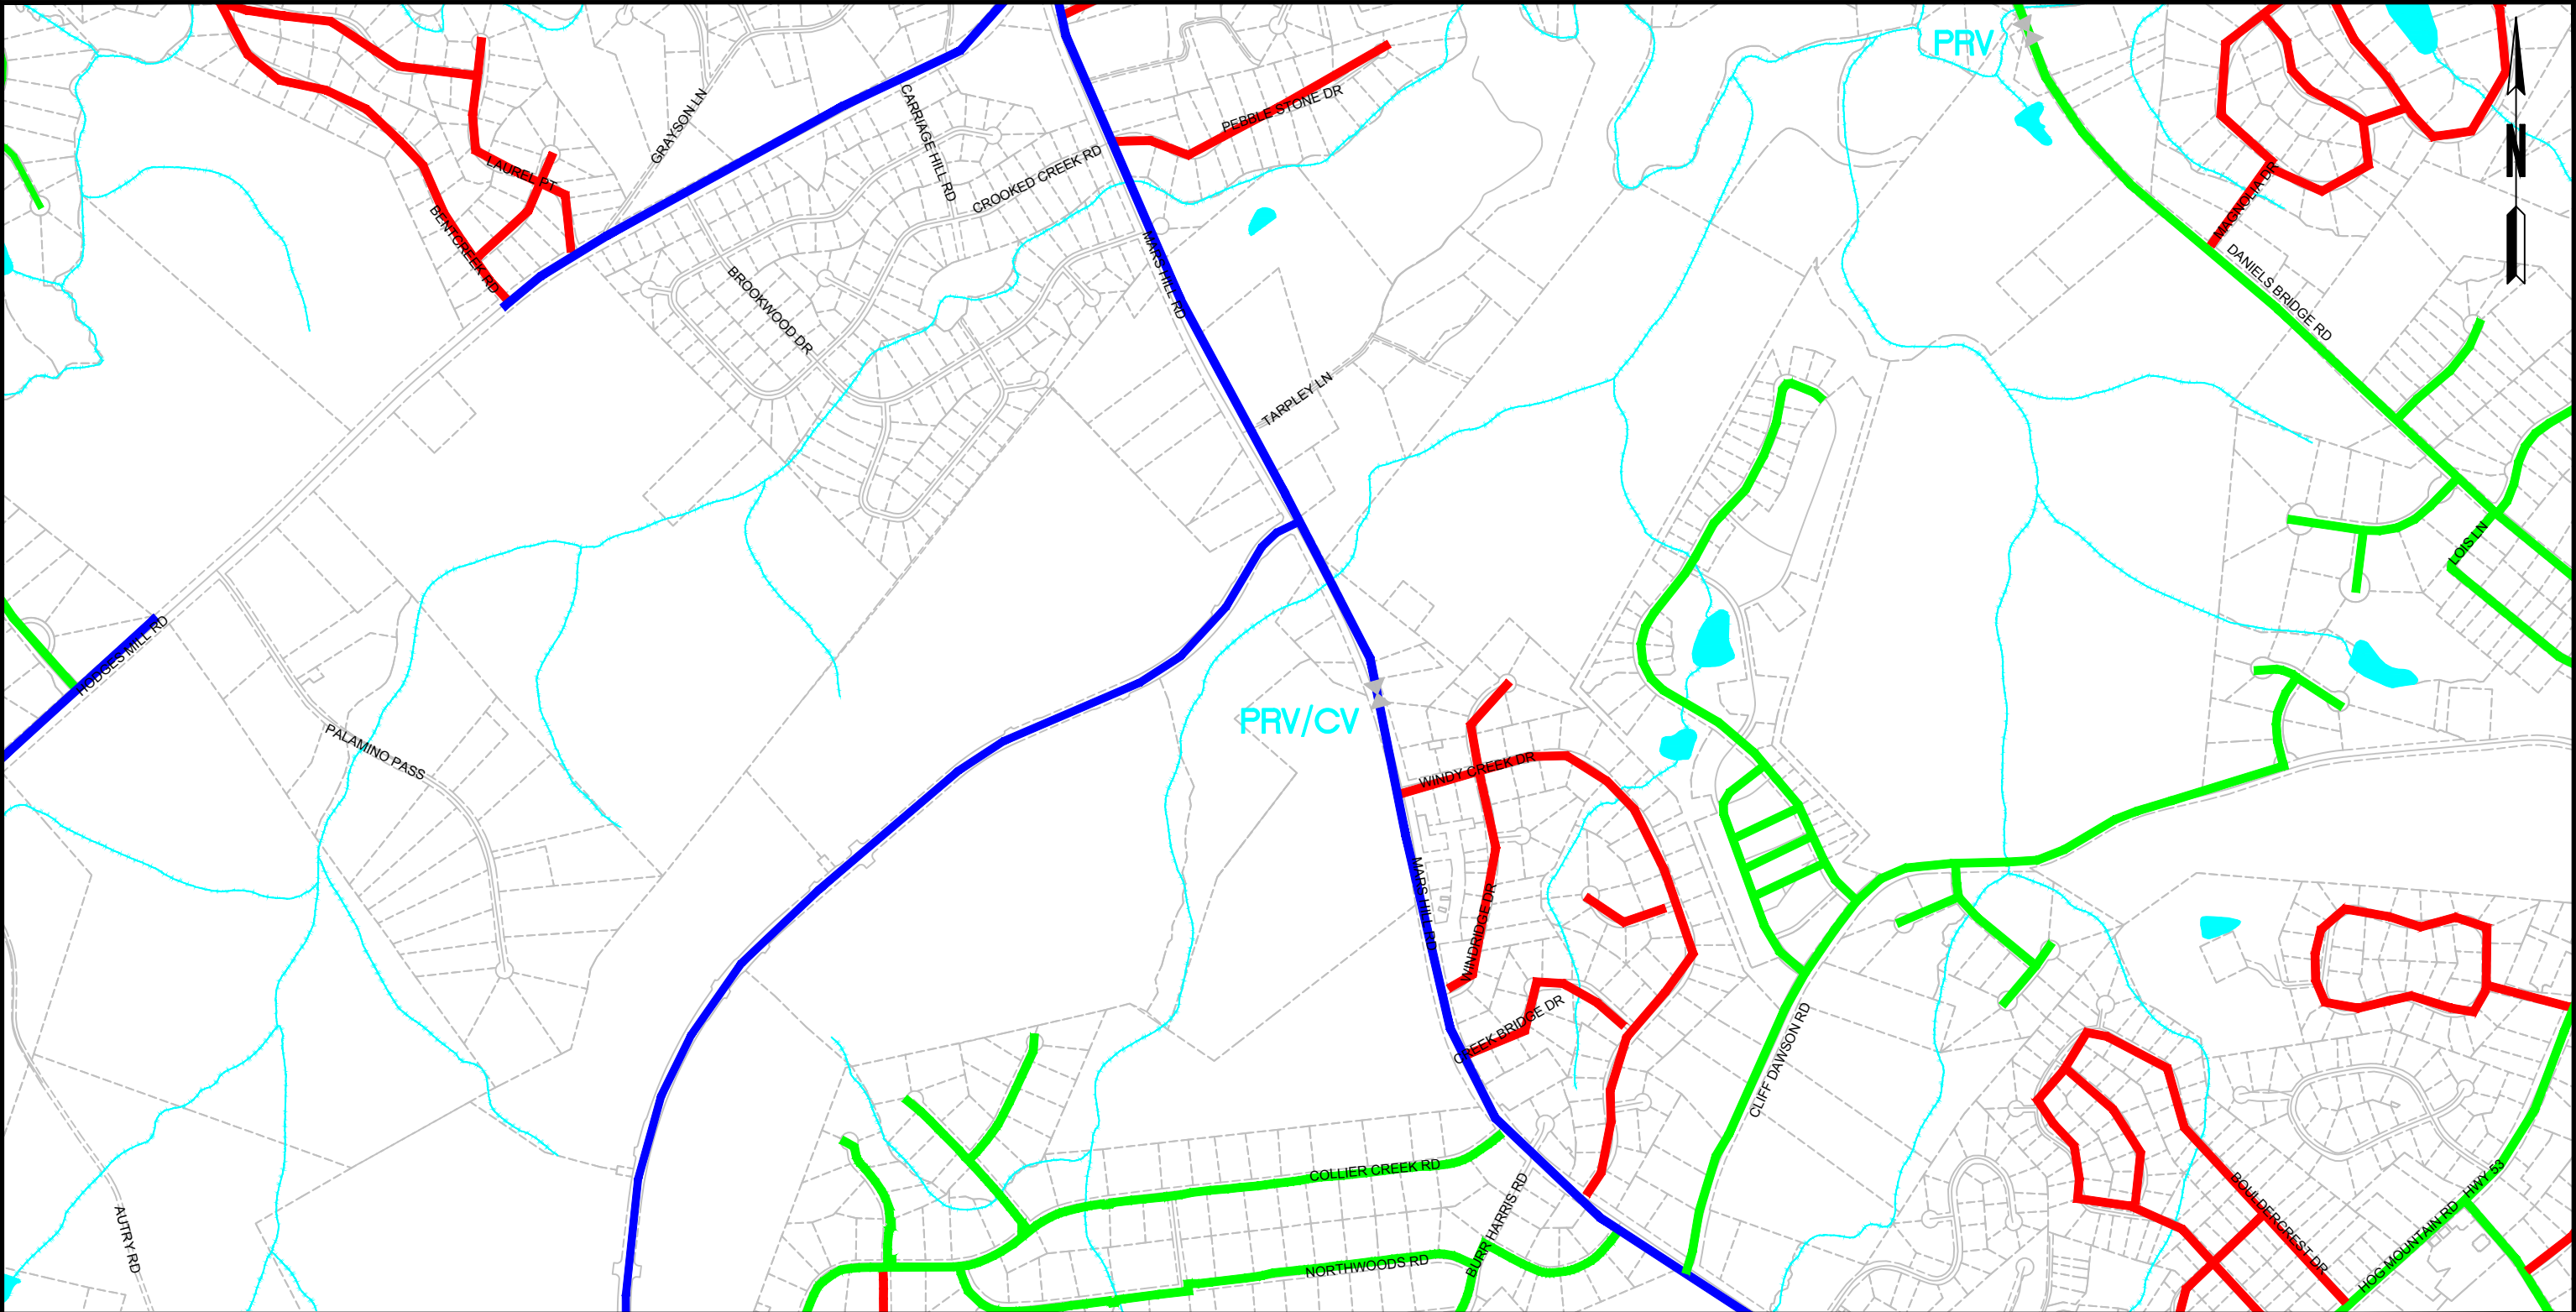




10	11	12
15	16	17
20	21	22

SHEET LOCATION

LEGEND

	CITY LIMITS		4" WATER MAIN
	COUNTY LINE		6" WATER MAIN
	PROPERTY / ROW LINE		8" WATER MAIN
	RIVERS / CREEKS		10" WATER MAIN
	LAKES		12" WATER MAIN
	ELEV. STORAGE TANK		16" WATER MAIN
	CONTROL VALVE		24" WATER MAIN
	OCONEE COUNTY WELLS		


WATER SYSTEM MAP
OCONEE COUNTY UTILITY DEPARTMENT

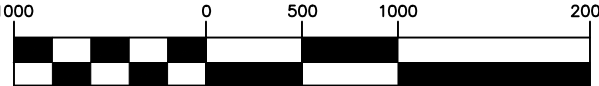

SCALE: 1" = 1000'

JUNE 2016

SHEET NO.
16

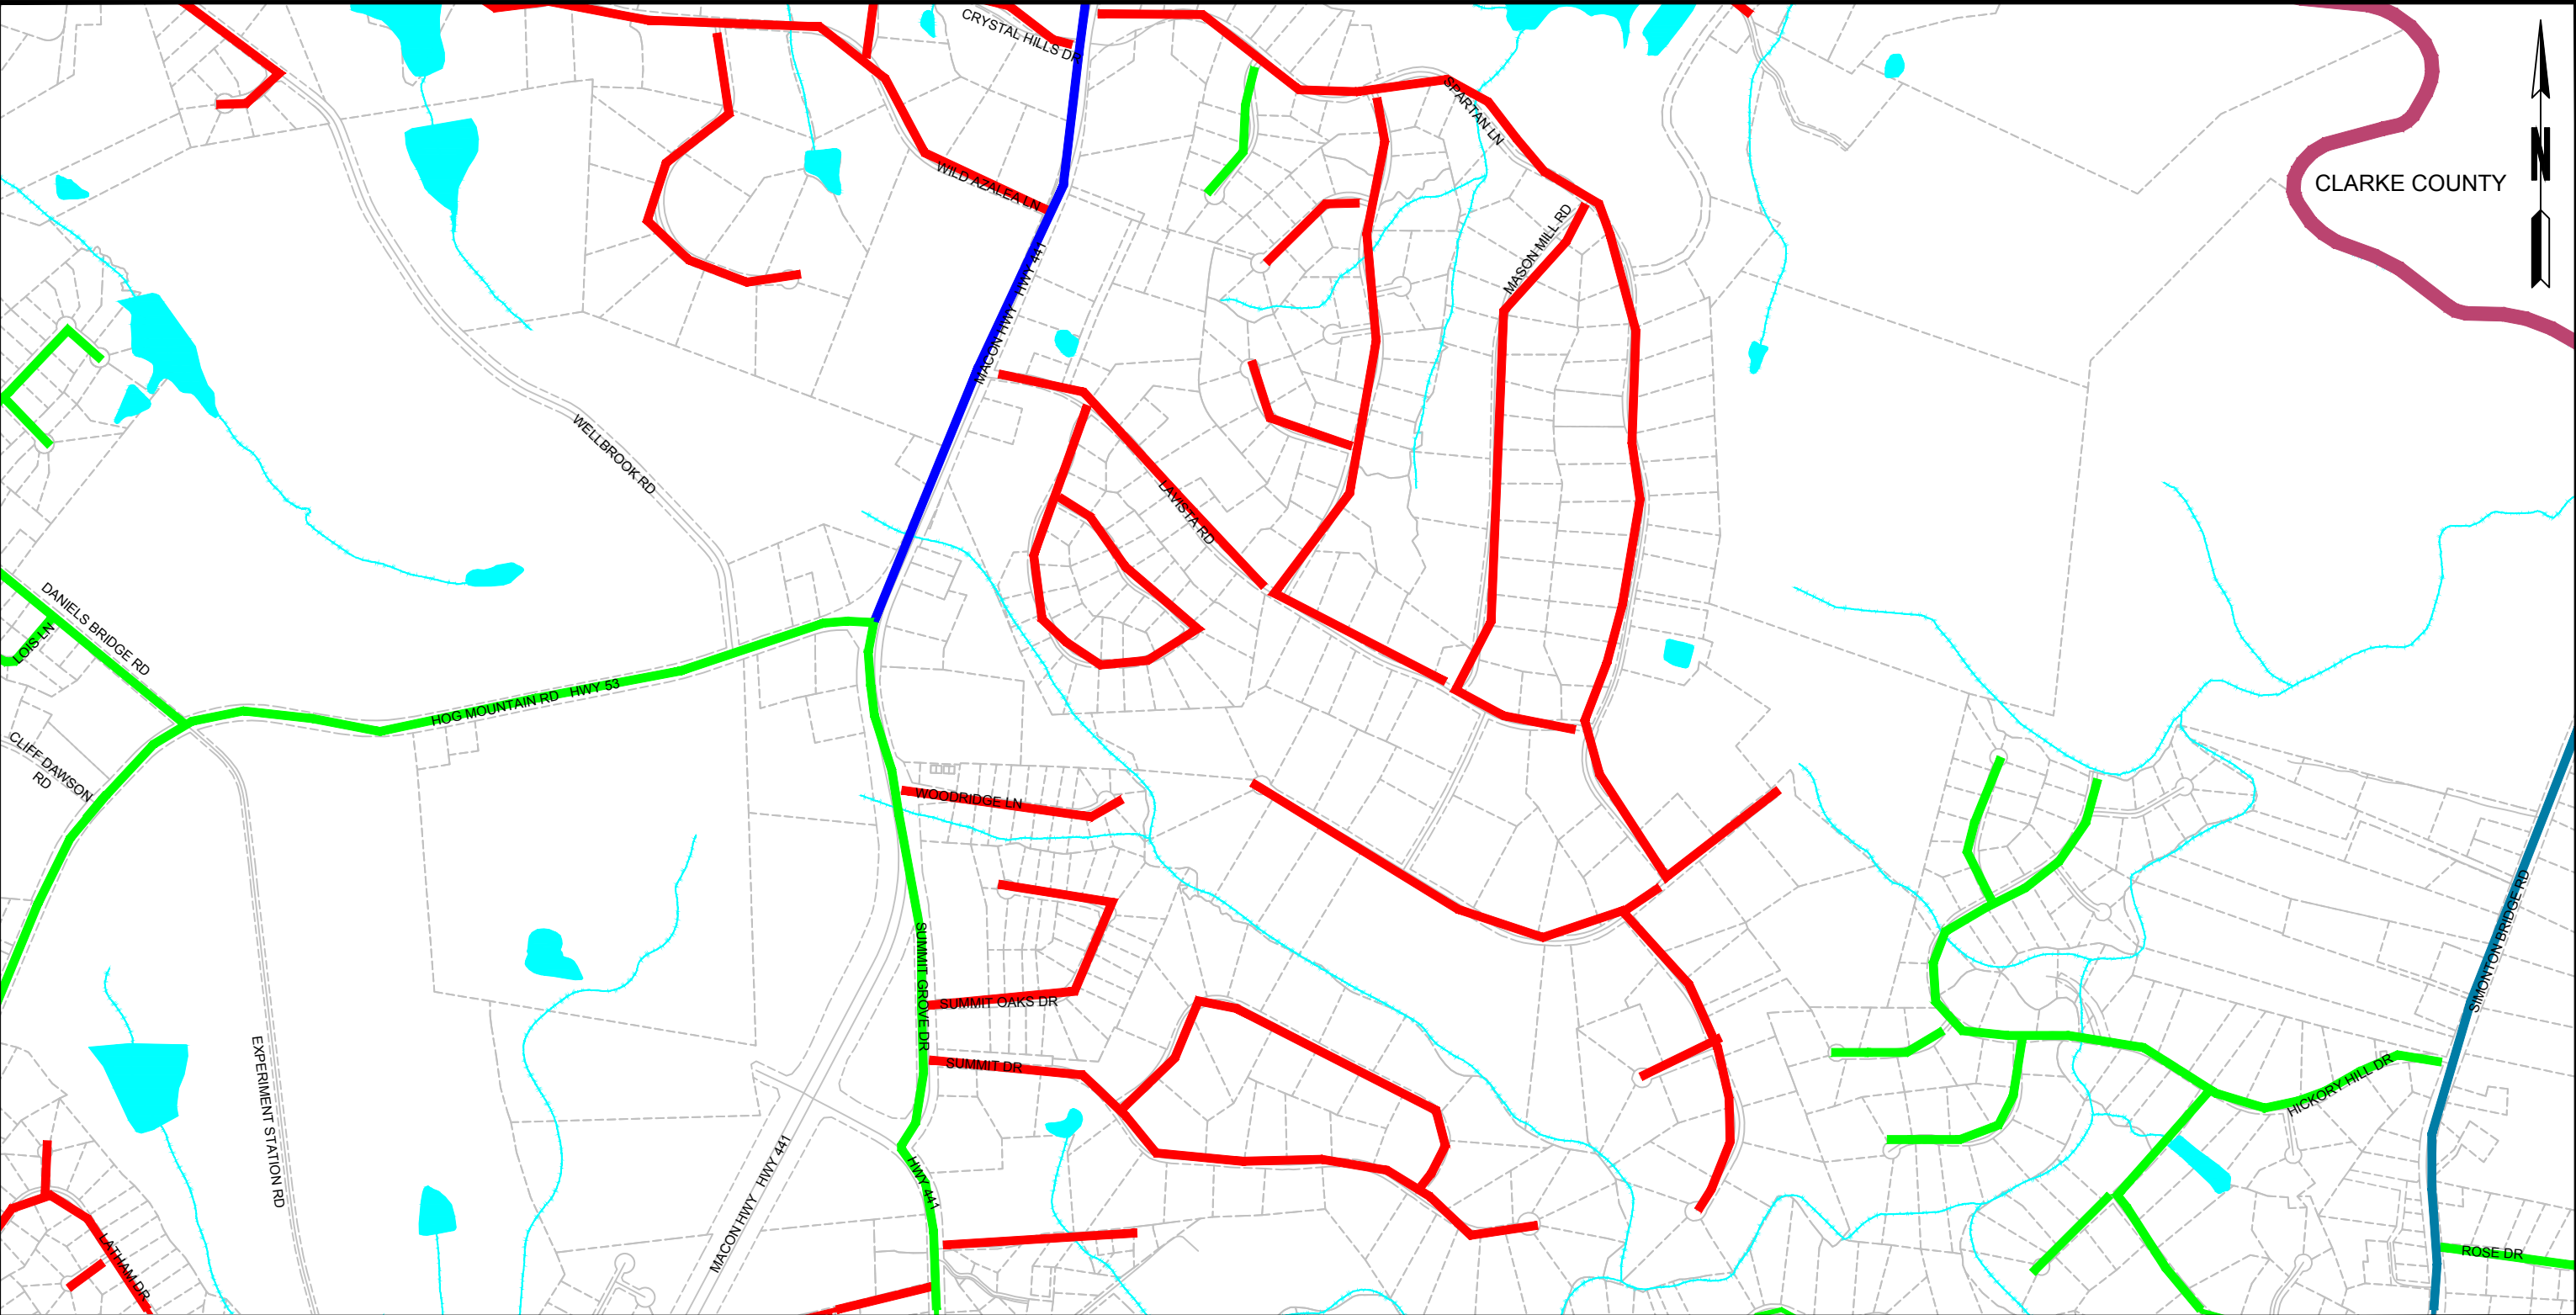

CLARKE COUNTY



PRECISION
Planning Inc.




OCONEE COUNTY
GEORGIA
1875


SHEET LOCATION

11	12	
16	17	18
21	22	23
	24	25

LEGEND

 	CITY LIMITS		4" WATER MAIN
	COUNTY LINE		6" WATER MAIN
	PROPERTY / ROW LINE		8" WATER MAIN
	RIVERS / CREEKS		10" WATER MAIN
	LAKES		12" WATER MAIN
	ELEV. STORAGE TANK		16" WATER MAIN
	CONTROL VALVE		24" WATER MAIN
	OCONEE COUNTY WELLS		


WATER SYSTEM MAP
OCONEE COUNTY UTILITY DEPARTMENT



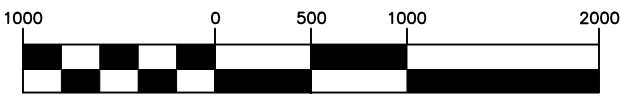



SCALE: 1" = 1000'

JUNE 2016


SHEET NO.
17

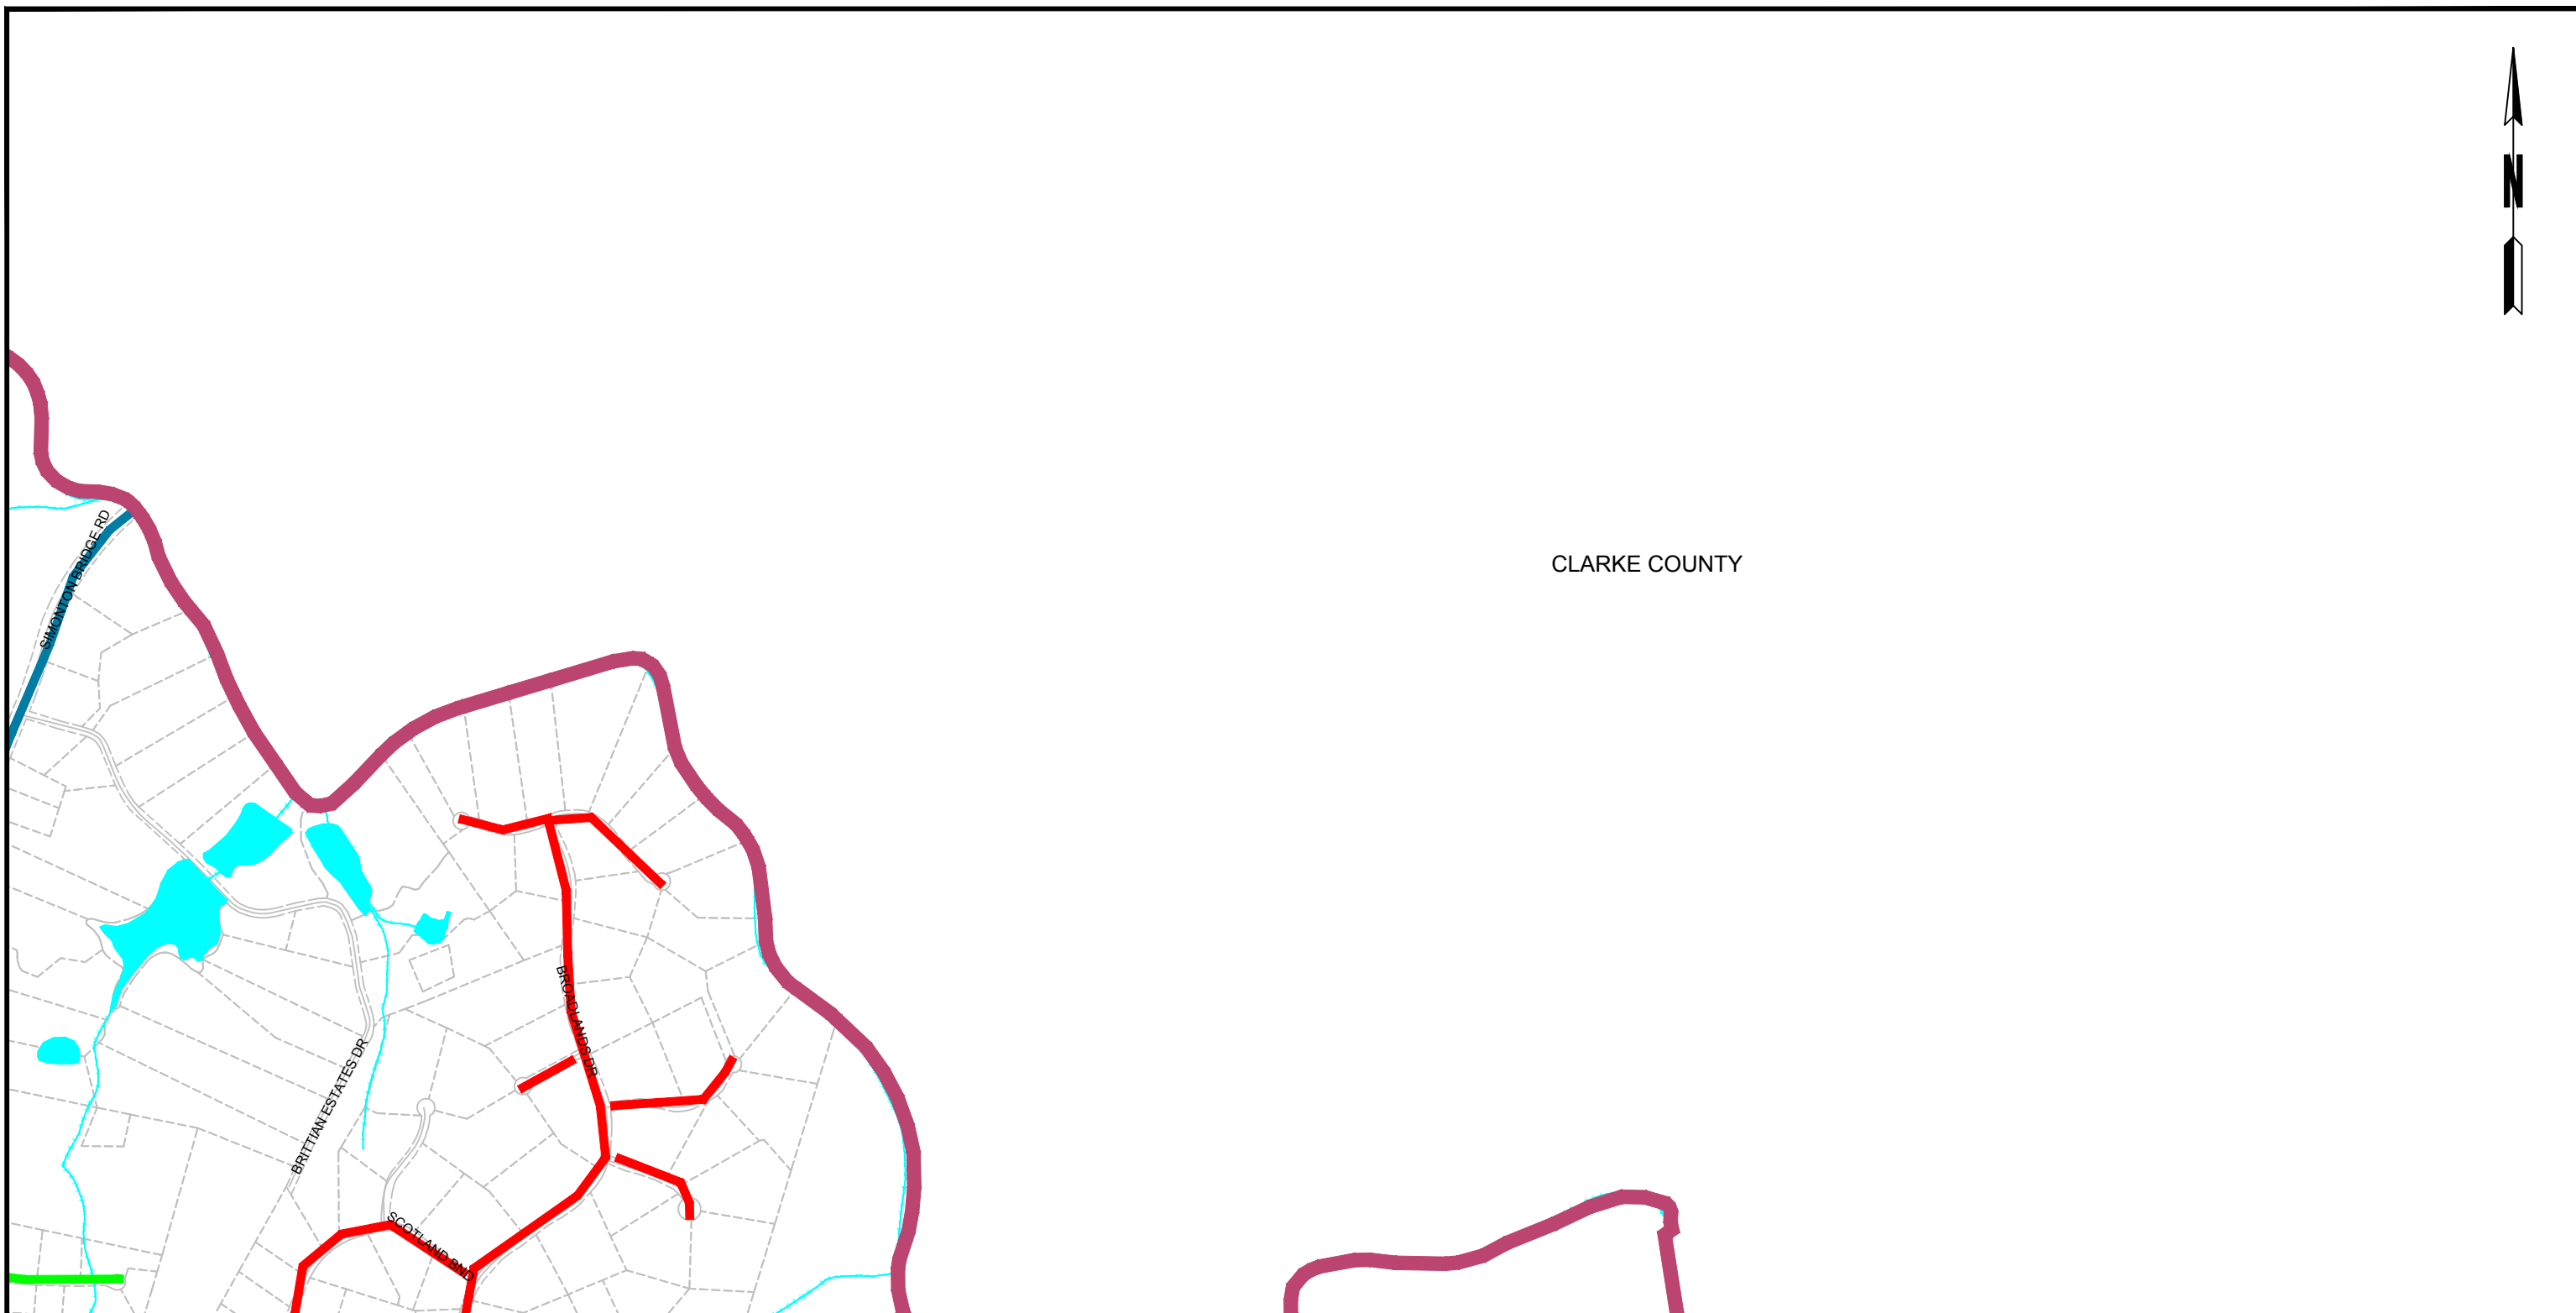


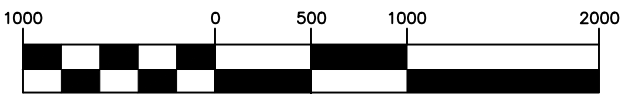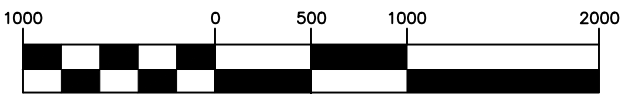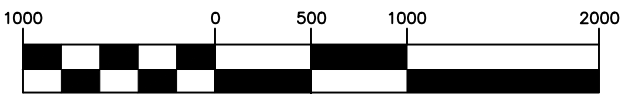 	<table border="1"><tr><td>12</td><td></td><td></td></tr><tr><td>17</td><td>18</td><td></td></tr><tr><td>22</td><td>23</td><td>26</td></tr></table> SHEET LOCATION	12			17	18		22	23	26	LEGEND <table><tr><td></td><td>CITY LIMITS</td><td></td><td>4" WATER MAIN</td></tr><tr><td></td><td>COUNTY LINE</td><td></td><td>6" WATER MAIN</td></tr><tr><td></td><td>PROPERTY / ROW LINE</td><td></td><td>8" WATER MAIN</td></tr><tr><td></td><td>RIVERS / CREEKS</td><td></td><td>10" WATER MAIN</td></tr><tr><td></td><td>LAKES</td><td></td><td>12" WATER MAIN</td></tr><tr><td></td><td>ELEV. STORAGE TANK</td><td></td><td>16" WATER MAIN</td></tr><tr><td></td><td>CONTROL VALVE</td><td></td><td>24" WATER MAIN</td></tr><tr><td></td><td>OCONEE COUNTY WELLS</td><td></td><td></td></tr></table>		CITY LIMITS		4" WATER MAIN		COUNTY LINE		6" WATER MAIN		PROPERTY / ROW LINE		8" WATER MAIN		RIVERS / CREEKS		10" WATER MAIN		LAKES		12" WATER MAIN		ELEV. STORAGE TANK		16" WATER MAIN		CONTROL VALVE		24" WATER MAIN		OCONEE COUNTY WELLS			<table><tr><td colspan="2"> WATER SYSTEM MAP OCONEE COUNTY UTILITY DEPARTMENT </td></tr><tr><td> SCALE: 1" = 1000' </td><td> JUNE 2016 SHEET NO. 18 </td></tr></table>	WATER SYSTEM MAP OCONEE COUNTY UTILITY DEPARTMENT		 SCALE: 1" = 1000'	JUNE 2016 SHEET NO. 18
		12	
17	18	
22	23	26	
	CITY LIMITS		4" WATER MAIN	
	COUNTY LINE		6" WATER MAIN	
	PROPERTY / ROW LINE		8" WATER MAIN	
	RIVERS / CREEKS		10" WATER MAIN	
	LAKES		12" WATER MAIN	
	ELEV. STORAGE TANK		16" WATER MAIN	
	CONTROL VALVE		24" WATER MAIN	
	OCONEE COUNTY WELLS	
WATER SYSTEM MAP OCONEE COUNTY UTILITY DEPARTMENT	
 SCALE: 1" = 1000'	JUNE 2016 SHEET NO. 18	

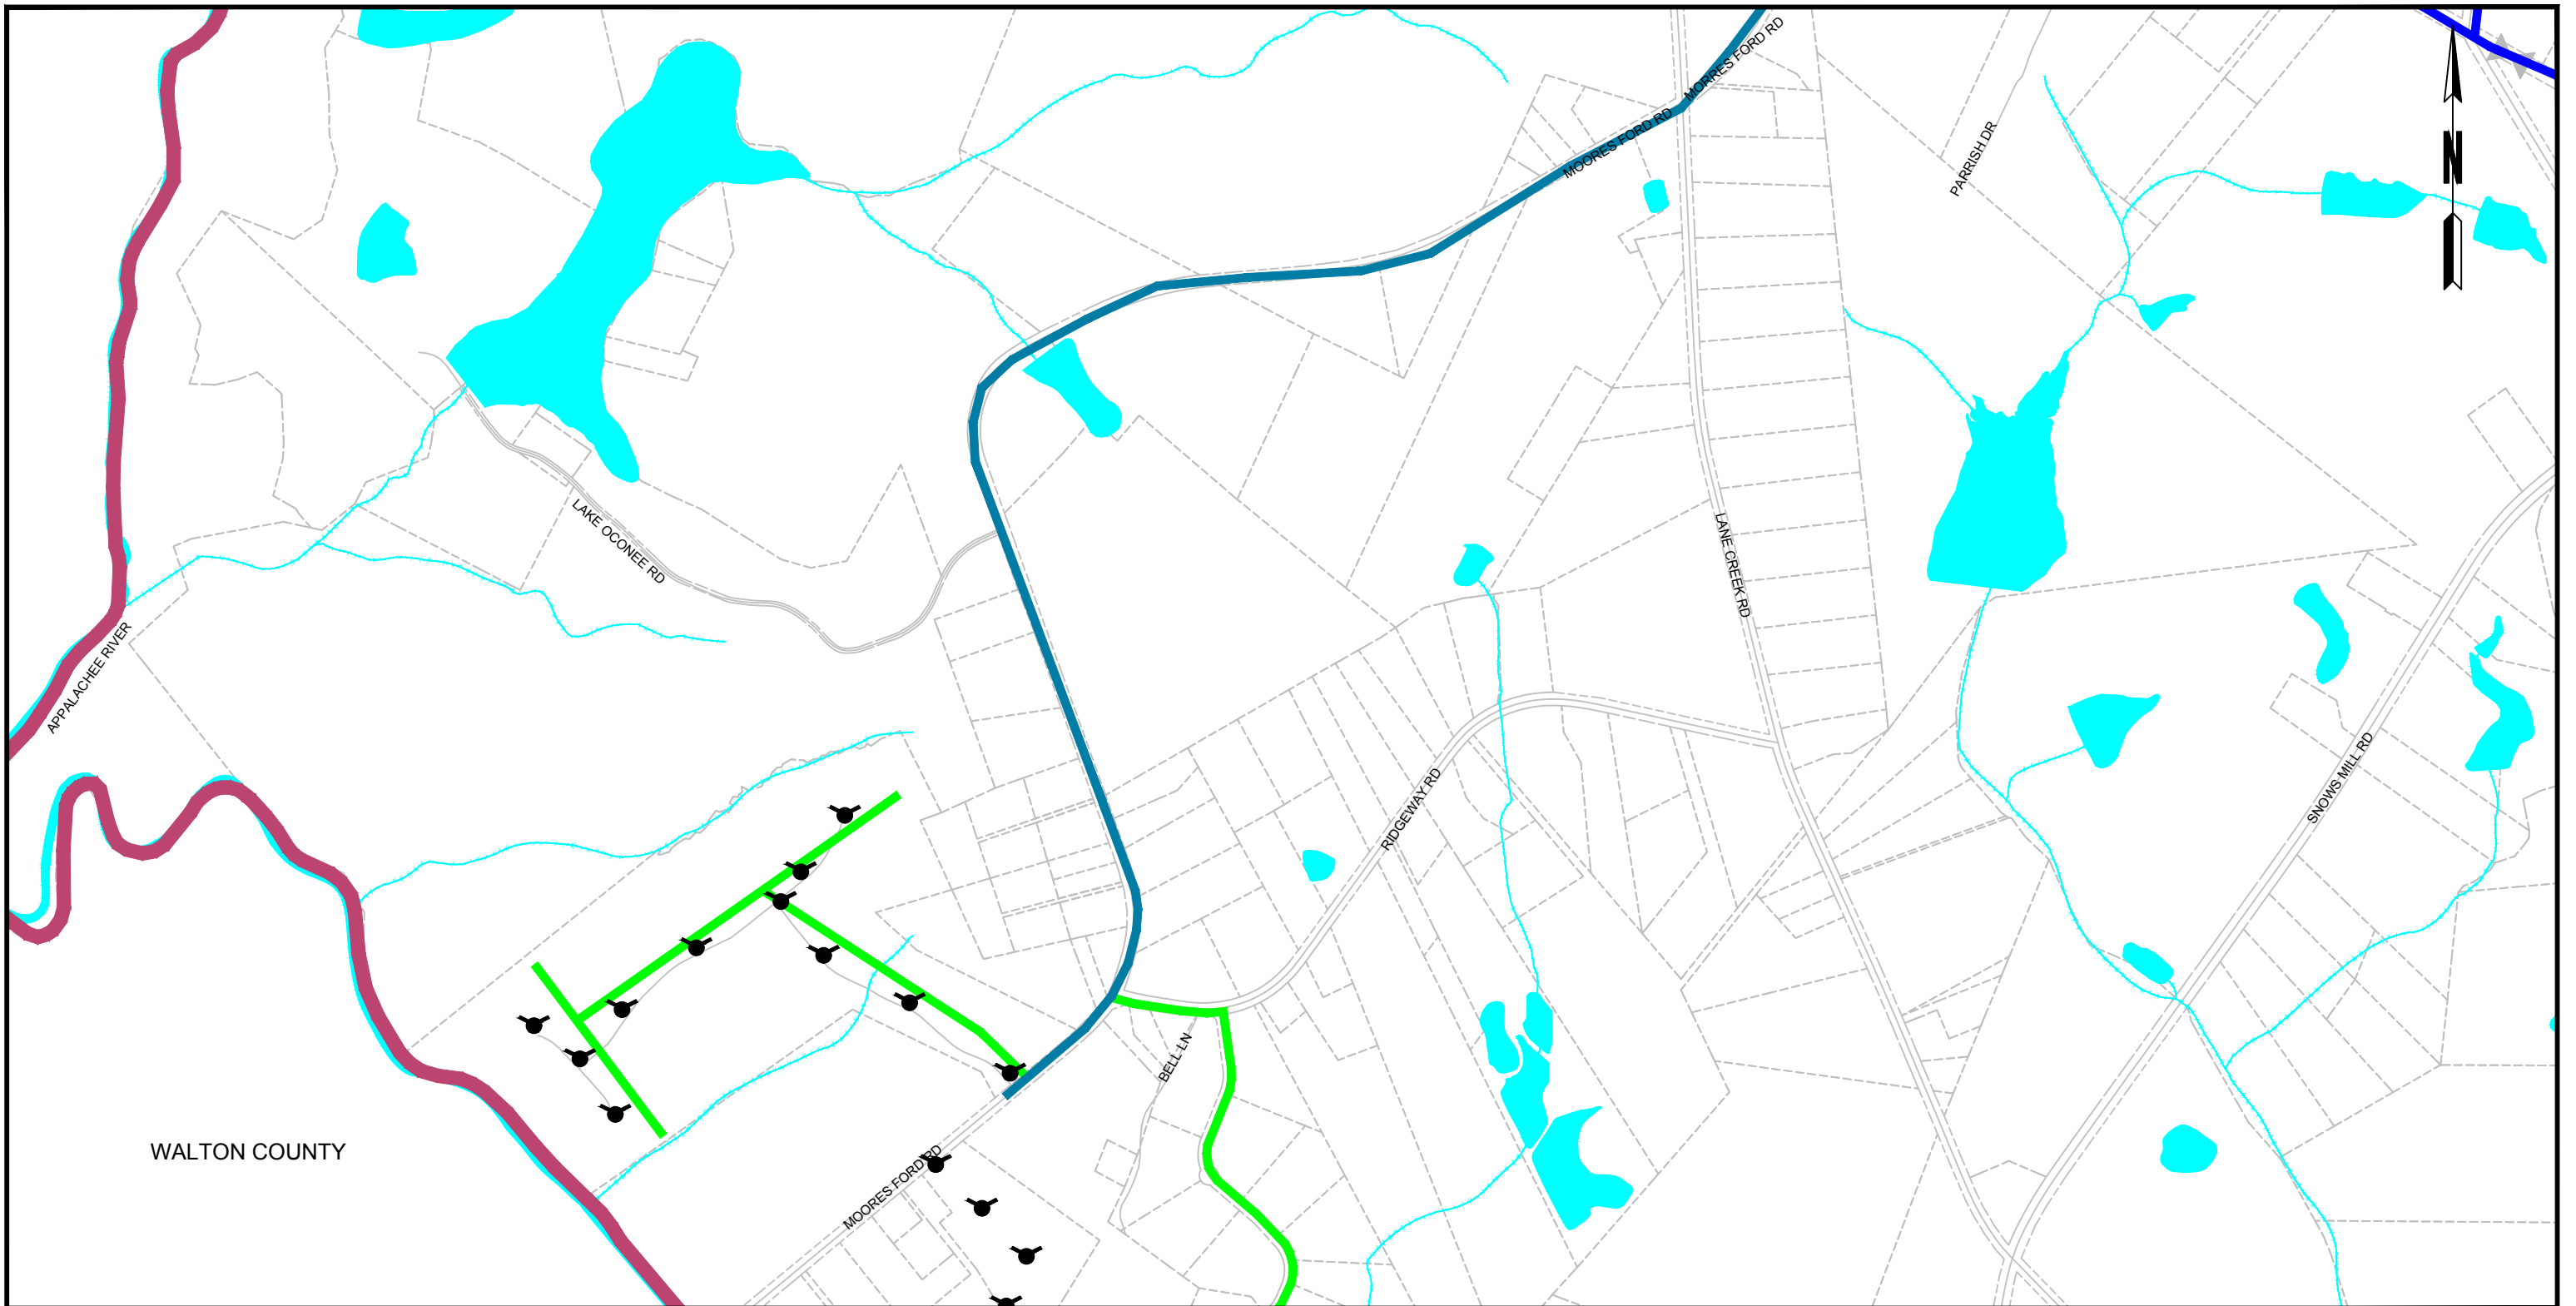

WALTON COUNTY

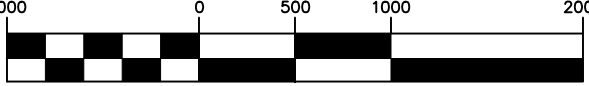 	<table border="1"> <tr> <td>13</td> <td>14</td> <td>15</td> </tr> <tr> <td></td> <td>19</td> <td>20</td> </tr> <tr> <td></td> <td>27</td> <td>28</td> </tr> </table> SHEET LOCATION	13	14	15		19	20		27	28	LEGEND <table border="0"> <tr> <td></td> <td>CITY LIMITS</td> <td></td> <td>4" WATER MAIN</td> </tr> <tr> <td></td> <td>COUNTY LINE</td> <td></td> <td>6" WATER MAIN</td> </tr> <tr> <td></td> <td>PROPERTY / ROW LINE</td> <td></td> <td>8" WATER MAIN</td> </tr> <tr> <td></td> <td>RIVERS / CREEKS</td> <td></td> <td>10" WATER MAIN</td> </tr> <tr> <td></td> <td>LAKES</td> <td></td> <td>12" WATER MAIN</td> </tr> <tr> <td></td> <td>ELEV. STORAGE TANK</td> <td></td> <td>16" WATER MAIN</td> </tr> <tr> <td></td> <td>CONTROL VALVE</td> <td></td> <td>24" WATER MAIN</td> </tr> <tr> <td></td> <td>OCONEE COUNTY WELLS</td> <td></td> <td></td> </tr> </table>		CITY LIMITS		4" WATER MAIN		COUNTY LINE		6" WATER MAIN		PROPERTY / ROW LINE		8" WATER MAIN		RIVERS / CREEKS		10" WATER MAIN		LAKES		12" WATER MAIN		ELEV. STORAGE TANK		16" WATER MAIN		CONTROL VALVE		24" WATER MAIN		OCONEE COUNTY WELLS			WATER SYSTEM MAP OCONEE COUNTY UTILITY DEPARTMENT  SCALE: 1" = 1000' JUNE 2016 SHEET NO. 19
13	14	15	
	19	20	
	27	28	
	CITY LIMITS		4" WATER MAIN	
	COUNTY LINE		6" WATER MAIN	
	PROPERTY / ROW LINE		8" WATER MAIN	
	RIVERS / CREEKS		10" WATER MAIN	
	LAKES		12" WATER MAIN	
	ELEV. STORAGE TANK		16" WATER MAIN	
	CONTROL VALVE		24" WATER MAIN	
	OCONEE COUNTY WELLS	

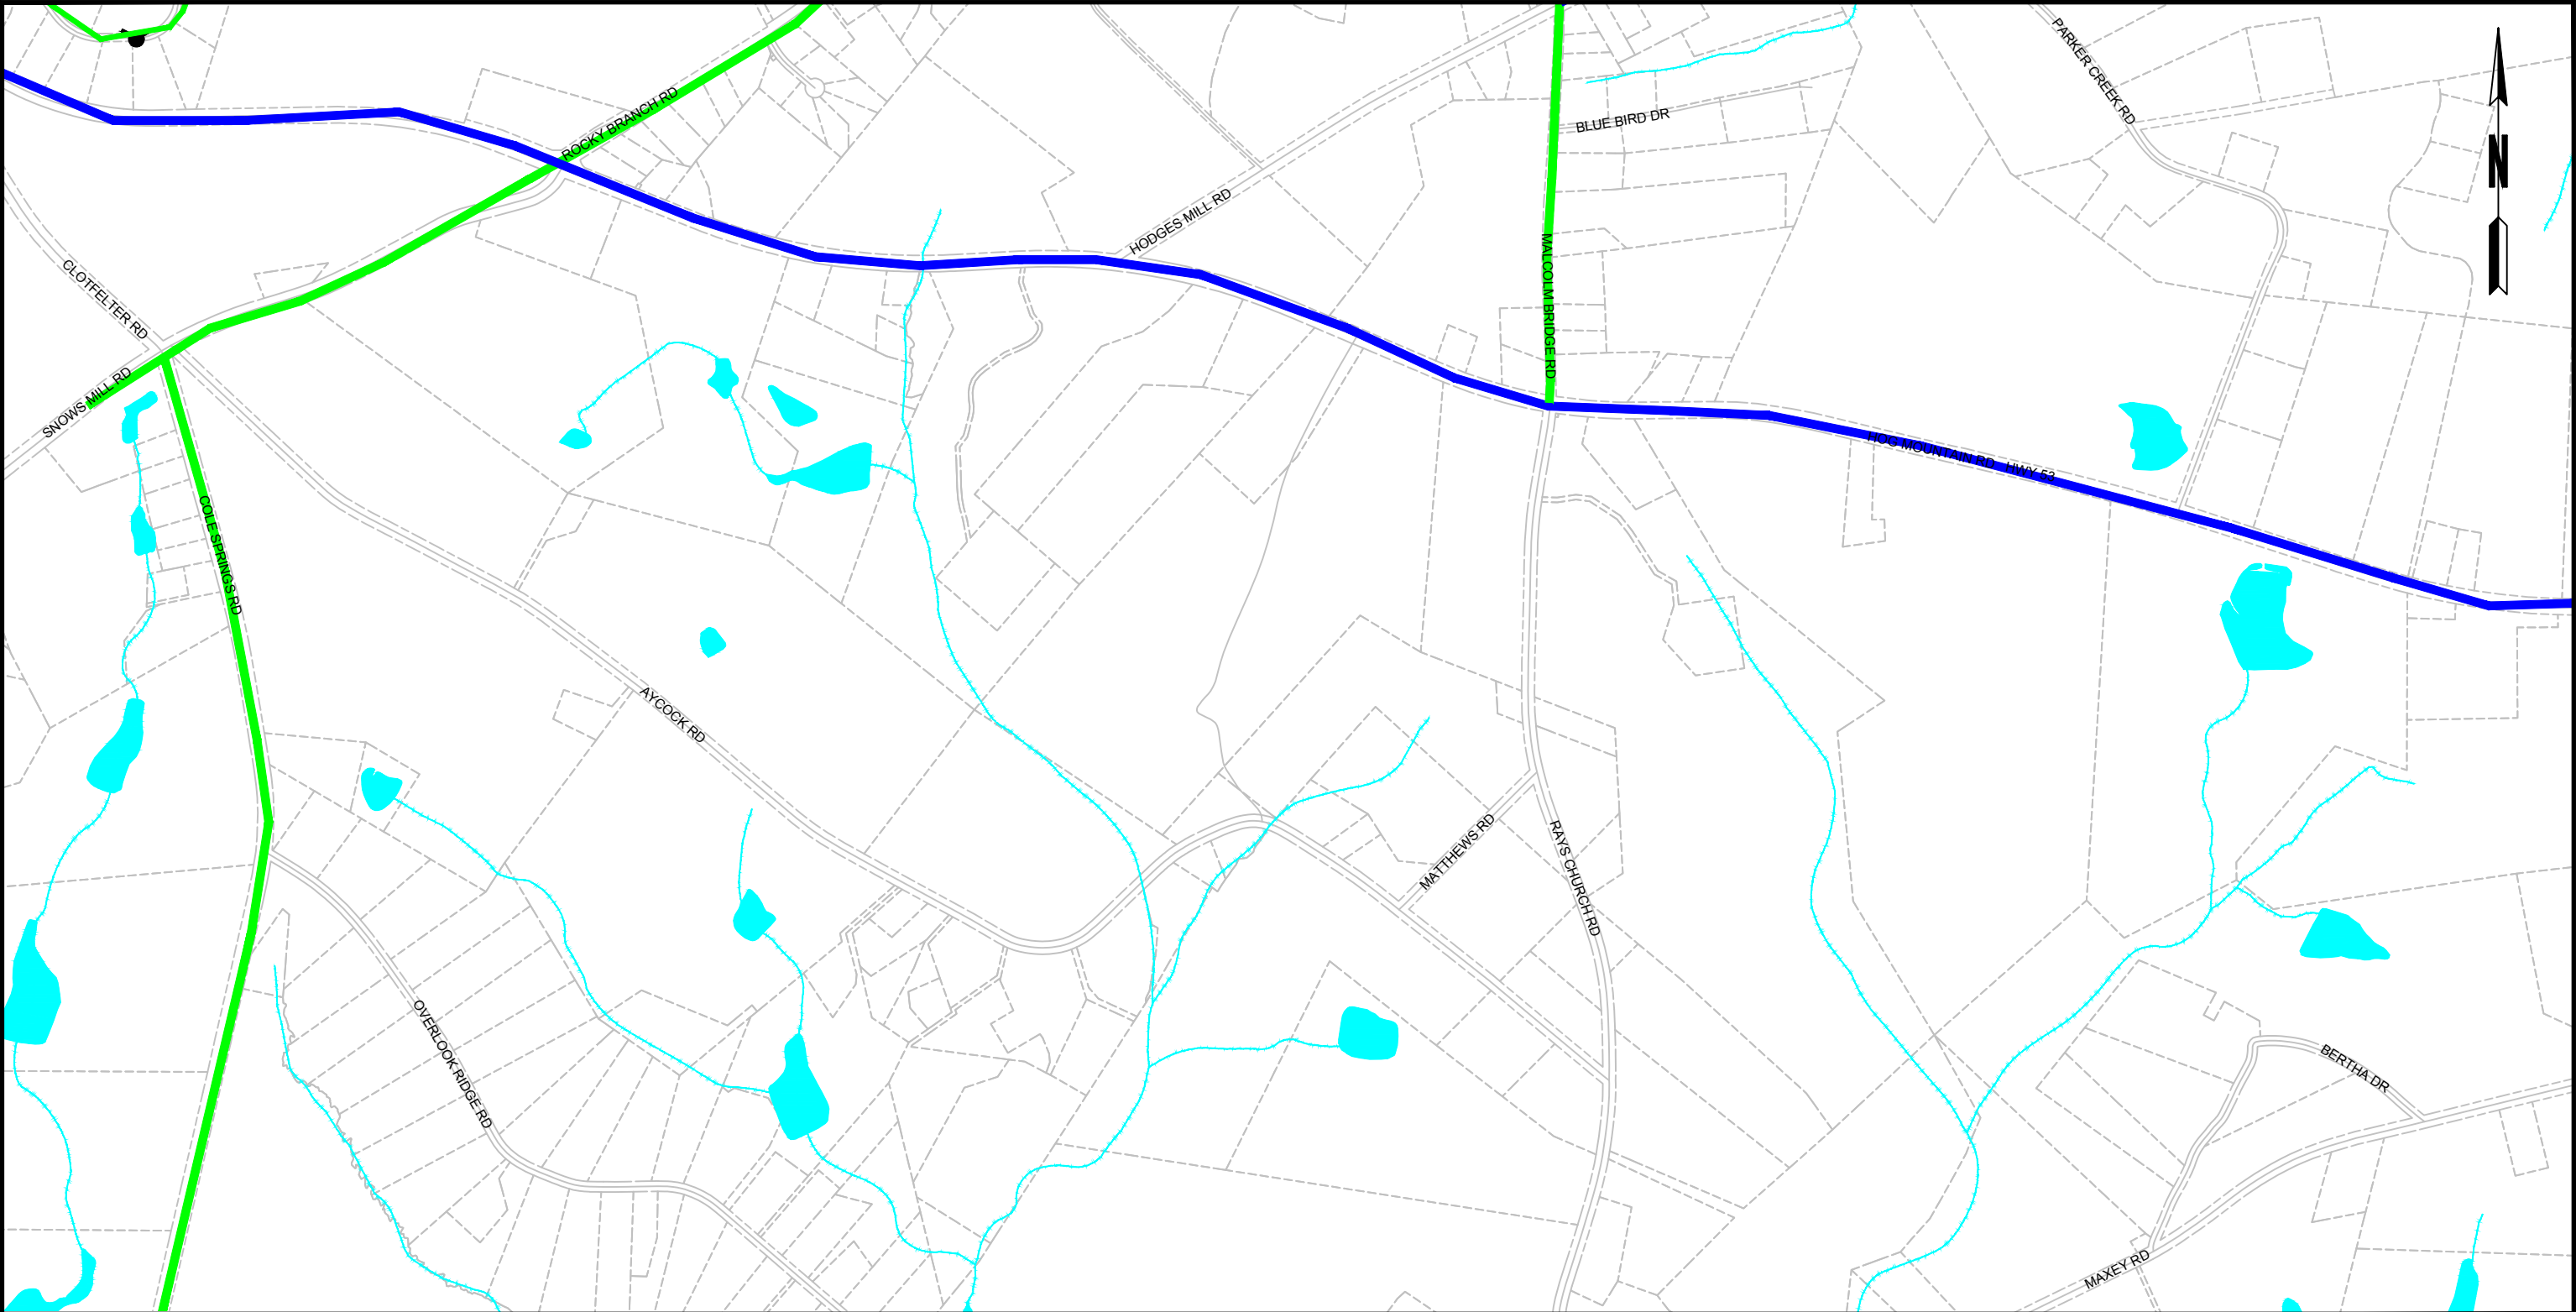



14	15	16
19	20	21
27	28	29


SHEET LOCATION

LEGEND

	CITY LIMITS		4" WATER MAIN
	COUNTY LINE		6" WATER MAIN
	PROPERTY / ROW LINE		8" WATER MAIN
	RIVERS / CREEKS		10" WATER MAIN
	LAKES		12" WATER MAIN
	ELEV. STORAGE TANK		16" WATER MAIN
	CONTROL VALVE		24" WATER MAIN
	OCONEE COUNTY WELLS		

WATER SYSTEM MAP


OCONEE COUNTY UTILITY DEPARTMENT

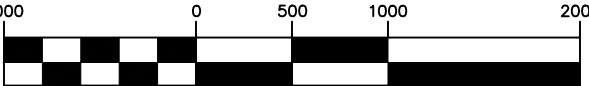

SCALE: 1" = 1000'

JUNE 2016

SHEET NO. 20

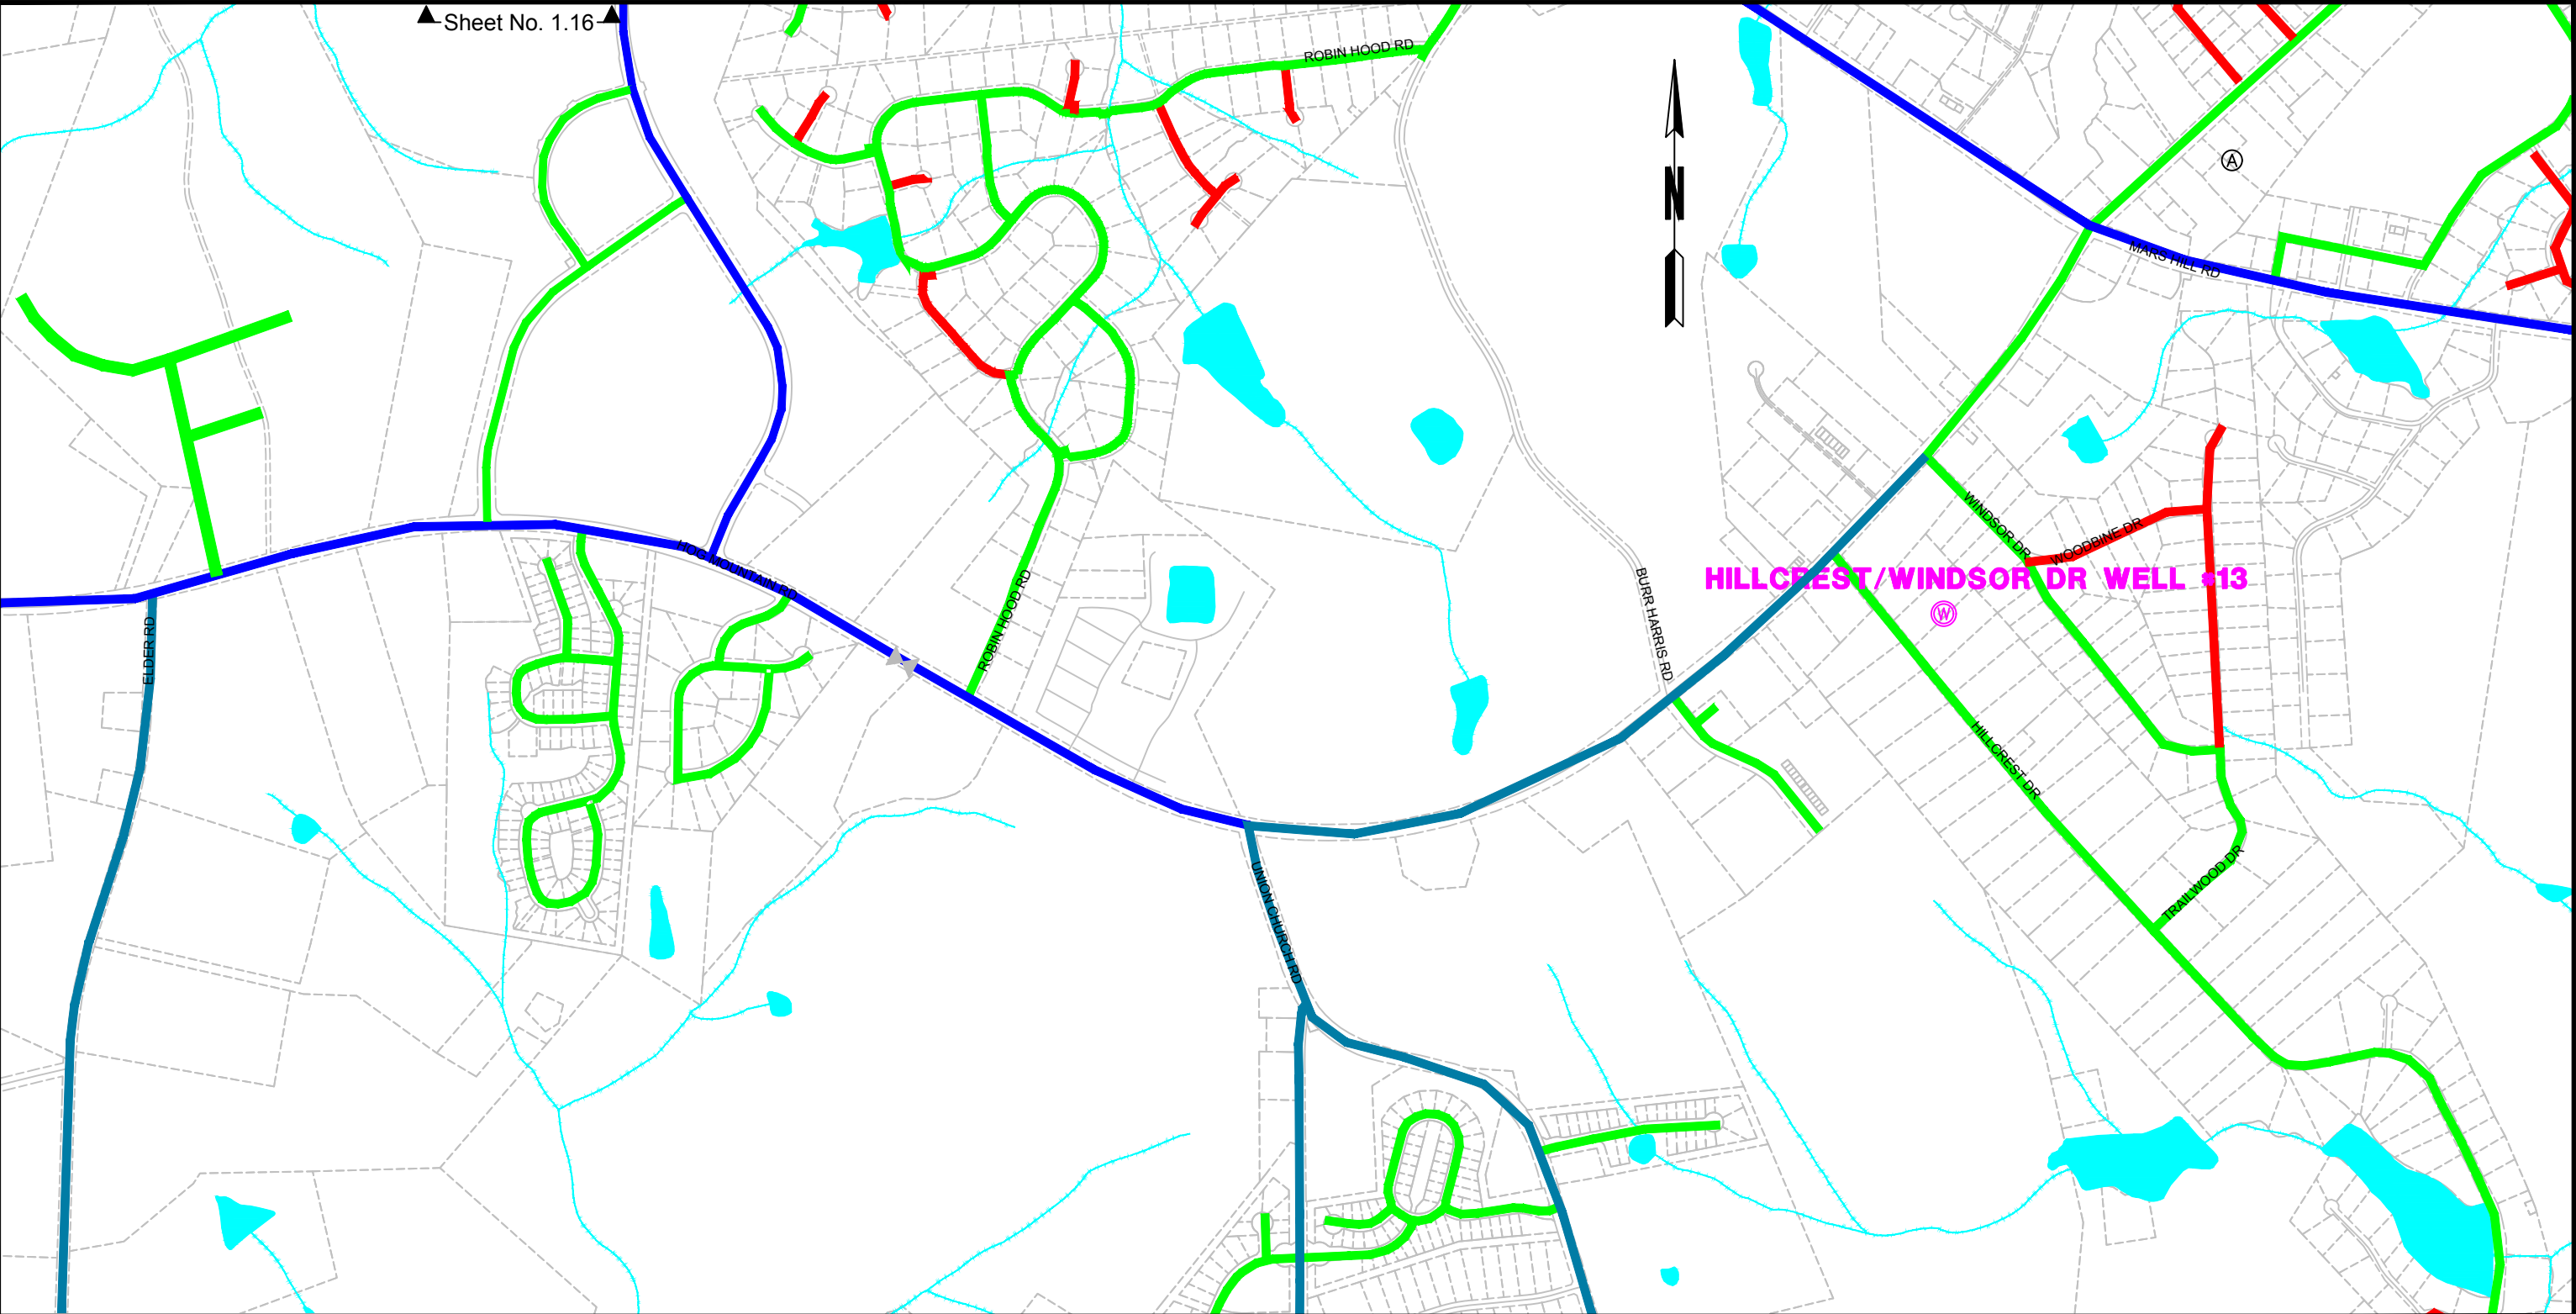

▲Sheet No. 1.16▲




15	16	17
20	21	22
28	29	30

SHEET LOCATION

LEGEND

	CITY LIMITS		4" WATER MAIN
	COUNTY LINE		6" WATER MAIN
	PROPERTY / ROW LINE		8" WATER MAIN
	RIVERS / CREEKS		10" WATER MAIN
	LAKES		12" WATER MAIN
	ELEV. STORAGE TANK		16" WATER MAIN
	CONTROL VALVE		24" WATER MAIN
	OCONEE COUNTY WELLS		


WATER SYSTEM MAP
OCONEE COUNTY UTILITY DEPARTMENT

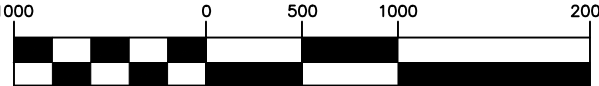


SCALE: 1" = 1000'

JUNE 2016

SHEET NO. 21

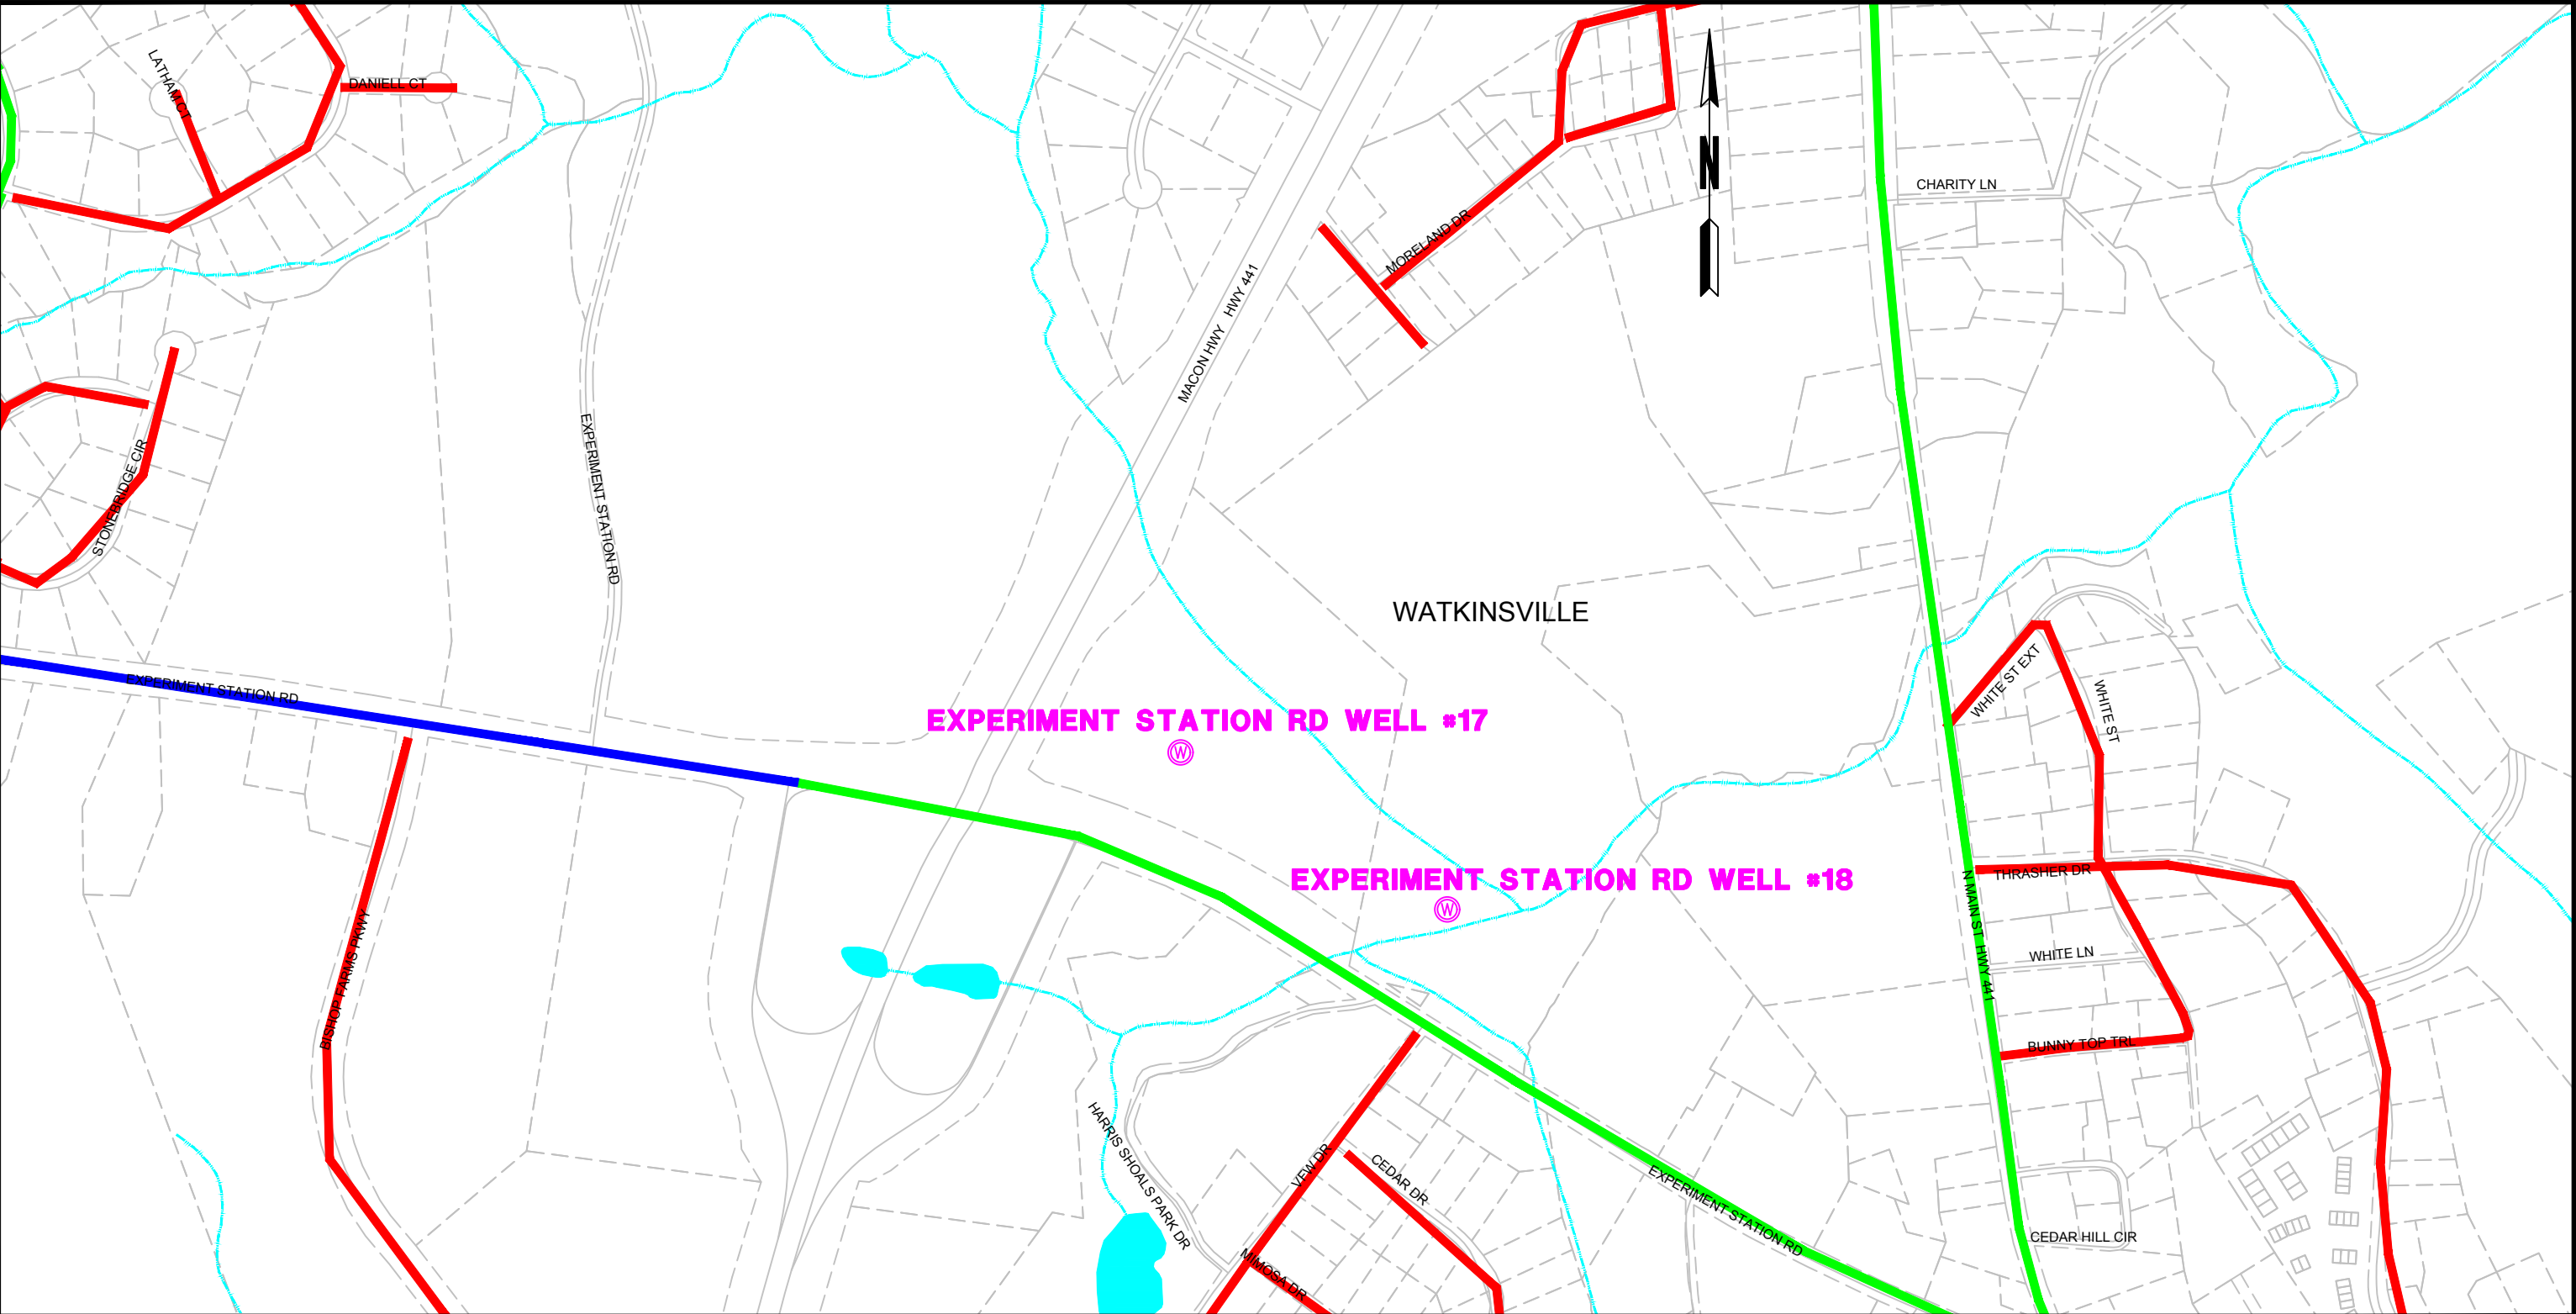



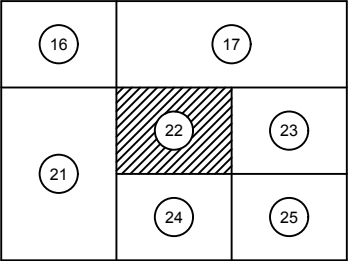


SHEET LOCATION

LEGEND

	CITY LIMITS		4" WATER MAIN
	COUNTY LINE		6" WATER MAIN
	PROPERTY / ROW LINE		8" WATER MAIN
	RIVERS / CREEKS		10" WATER MAIN
	LAKES		12" WATER MAIN
	ELEV. STORAGE TANK		16" WATER MAIN
	CONTROL VALVE		24" WATER MAIN
	OCONEE COUNTY WELLS		

WATER SYSTEM MAP


OCONEE COUNTY UTILITY DEPARTMENT

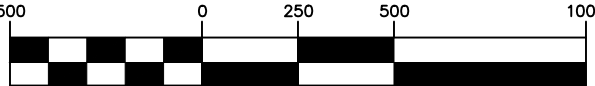

SCALE: 1" = 500'

JUNE 2016

SHEET NO. 22

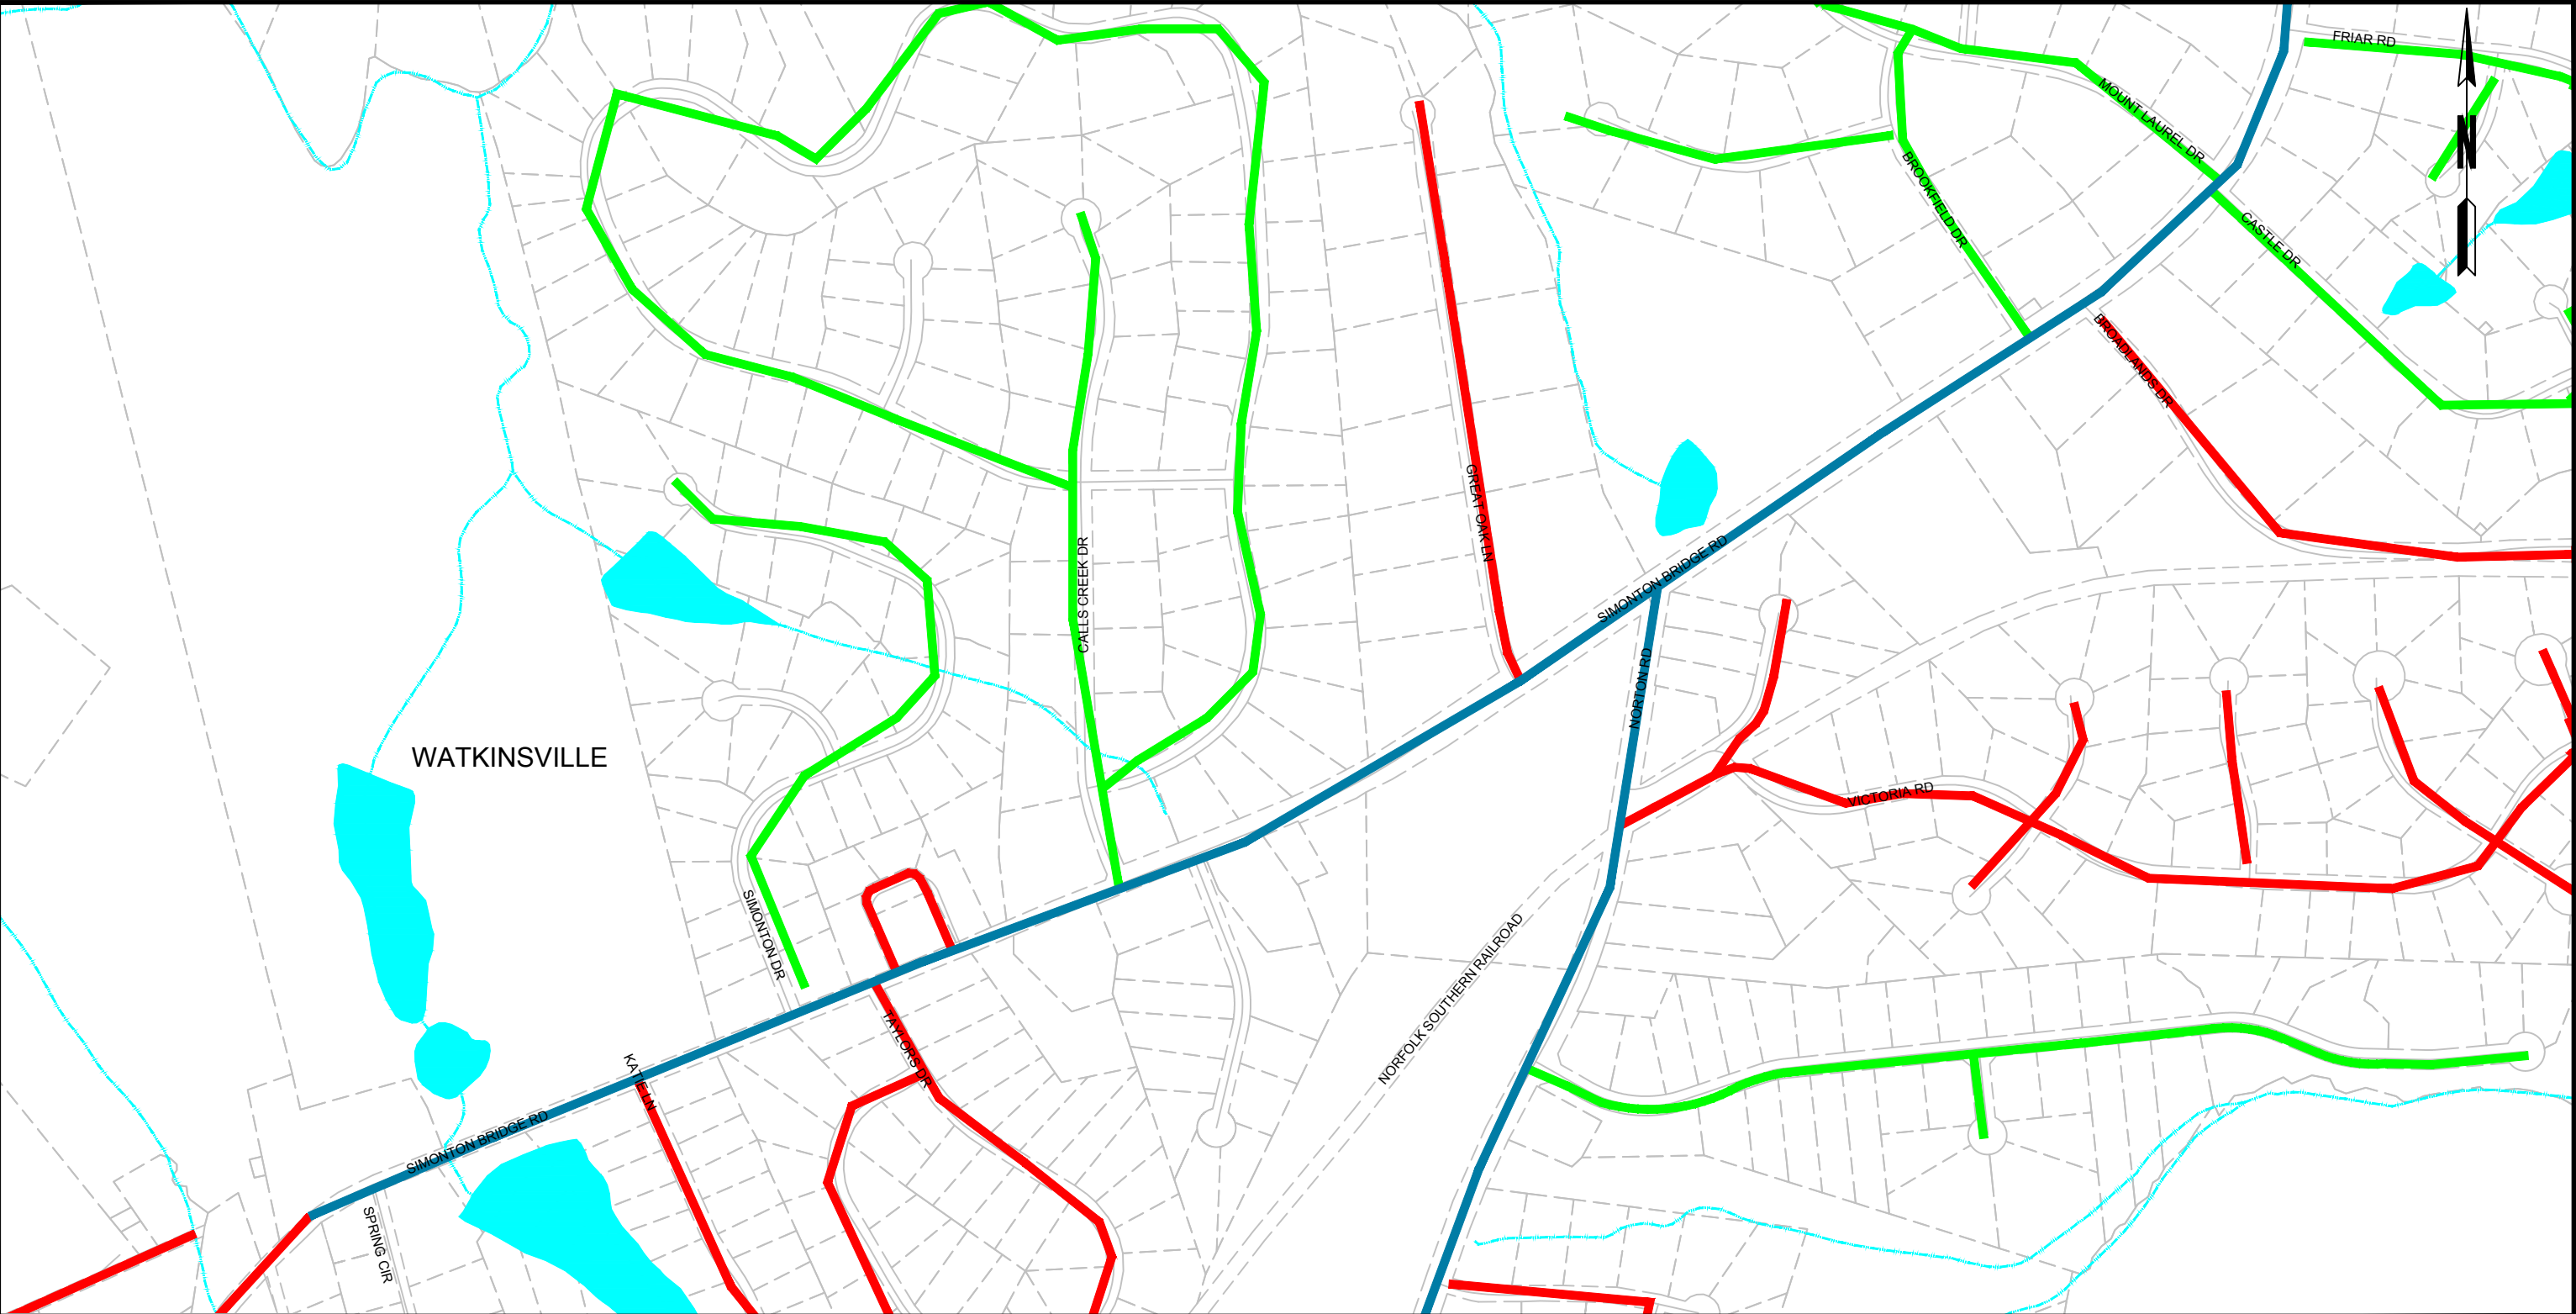



17	18
22	23
24	25
26	26


SHEET LOCATION

LEGEND

	CITY LIMITS		4" WATER MAIN
	COUNTY LINE		6" WATER MAIN
	PROPERTY / ROW LINE		8" WATER MAIN
	RIVERS / CREEKS		10" WATER MAIN
	ELEV. STORAGE TANK		16" WATER MAIN
	CONTROL VALVE		24" WATER MAIN
	OCONEE COUNTY WELLS		

WATER SYSTEM MAP


OCONEE COUNTY UTILITY DEPARTMENT

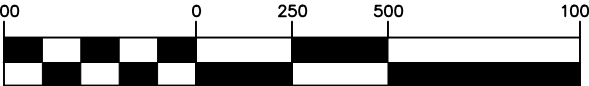


SCALE: 1" = 500'


JUNE 2016


SHEET NO. 23

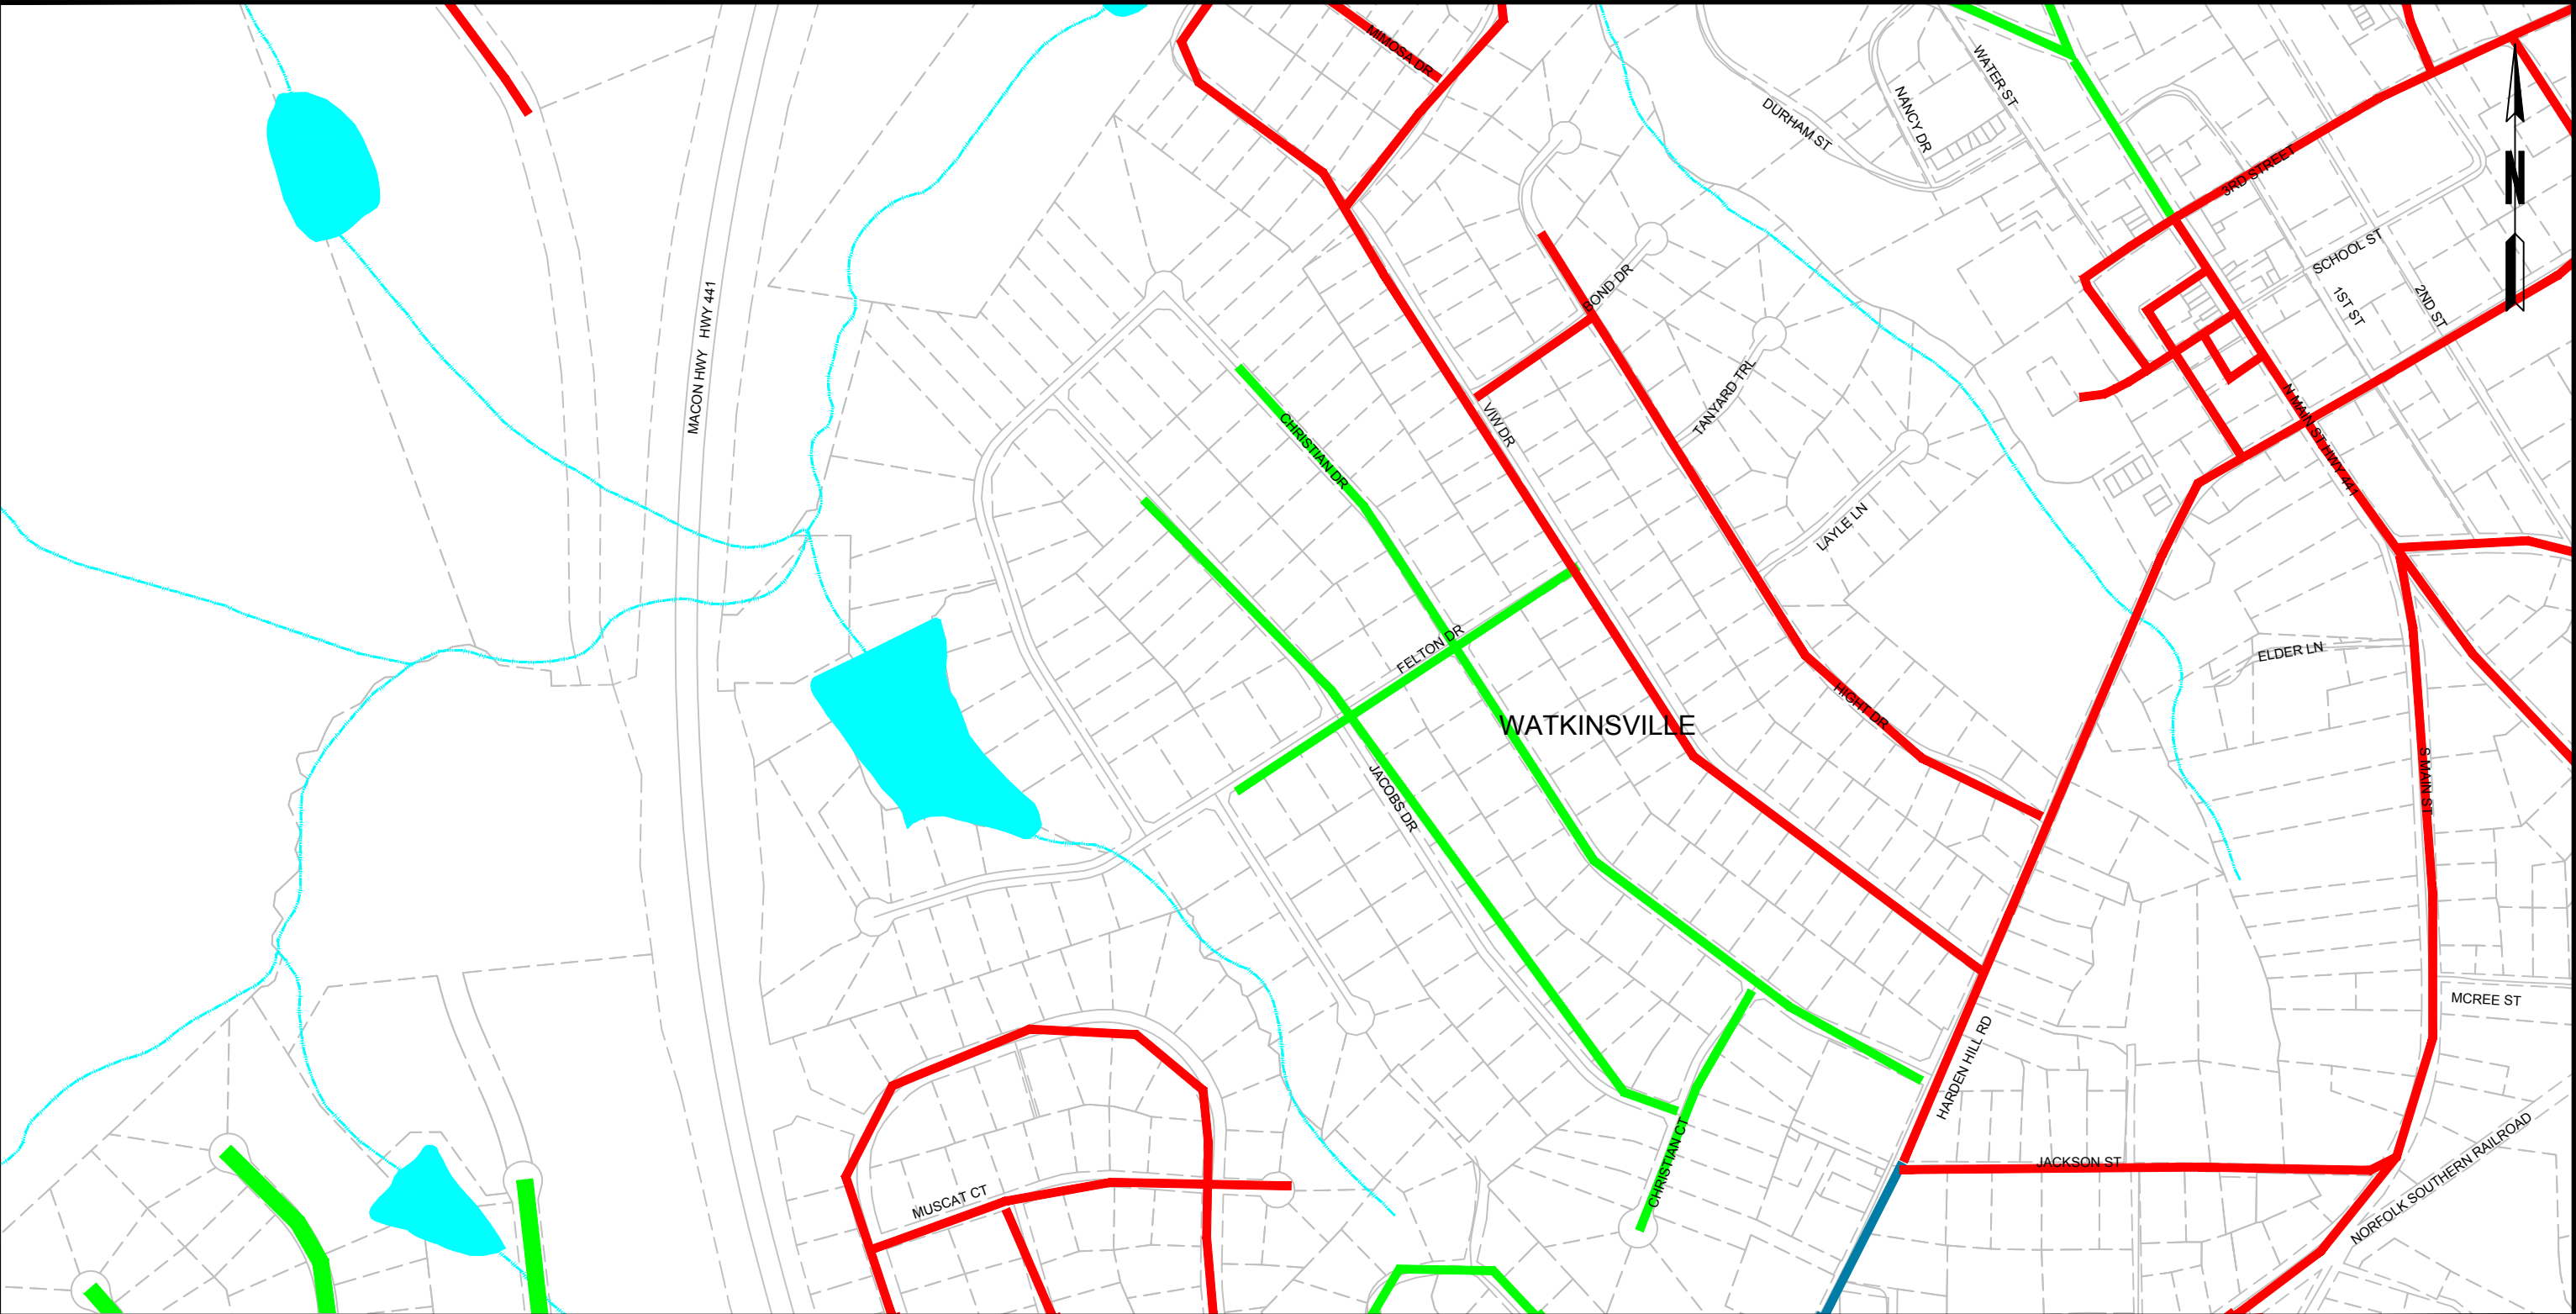

 PRECISION Planning Inc.		<table border="1"><tr><td>21</td><td>22</td><td>23</td></tr><tr><td>29</td><td>24</td><td>30</td></tr></table> SHEET LOCATION	21	22	23	29	24	30	LEGEND <table><tr><td></td><td>CITY LIMITS</td><td></td><td>4" WATER MAIN</td></tr><tr><td></td><td>COUNTY LINE</td><td></td><td>6" WATER MAIN</td></tr><tr><td></td><td>PROPERTY / ROW LINE</td><td></td><td>8" WATER MAIN</td></tr><tr><td></td><td>RIVERS / CREEKS</td><td></td><td>10" WATER MAIN</td></tr><tr><td></td><td>LAKES</td><td></td><td>12" WATER MAIN</td></tr><tr><td></td><td>ELEV. STORAGE TANK</td><td></td><td>16" WATER MAIN</td></tr><tr><td></td><td>CONTROL VALVE</td><td></td><td>24" WATER MAIN</td></tr><tr><td></td><td>OCONEE COUNTY WELLS</td><td></td><td></td></tr></table>		CITY LIMITS		4" WATER MAIN		COUNTY LINE		6" WATER MAIN		PROPERTY / ROW LINE		8" WATER MAIN		RIVERS / CREEKS		10" WATER MAIN		LAKES		12" WATER MAIN		ELEV. STORAGE TANK		16" WATER MAIN		CONTROL VALVE		24" WATER MAIN		OCONEE COUNTY WELLS			WATER SYSTEM MAP OCONEE COUNTY UTILITY DEPARTMENT <table><tr><td data-bbox="2160 1804 2750 1895"> SCALE: 1" = 500' </td><td data-bbox="2766 1764 3020 1963"> JUNE 2016 SHEET NO. 24 </td></tr></table>	 SCALE: 1" = 500'	JUNE 2016 SHEET NO. 24
			21	22	23																																							
29	24	30	
	CITY LIMITS		4" WATER MAIN	
	COUNTY LINE		6" WATER MAIN	
	PROPERTY / ROW LINE		8" WATER MAIN	
	RIVERS / CREEKS		10" WATER MAIN	
	LAKES		12" WATER MAIN	
	ELEV. STORAGE TANK		16" WATER MAIN	
	CONTROL VALVE		24" WATER MAIN	
	OCONEE COUNTY WELLS	
 SCALE: 1" = 500'	JUNE 2016 SHEET NO. 24	

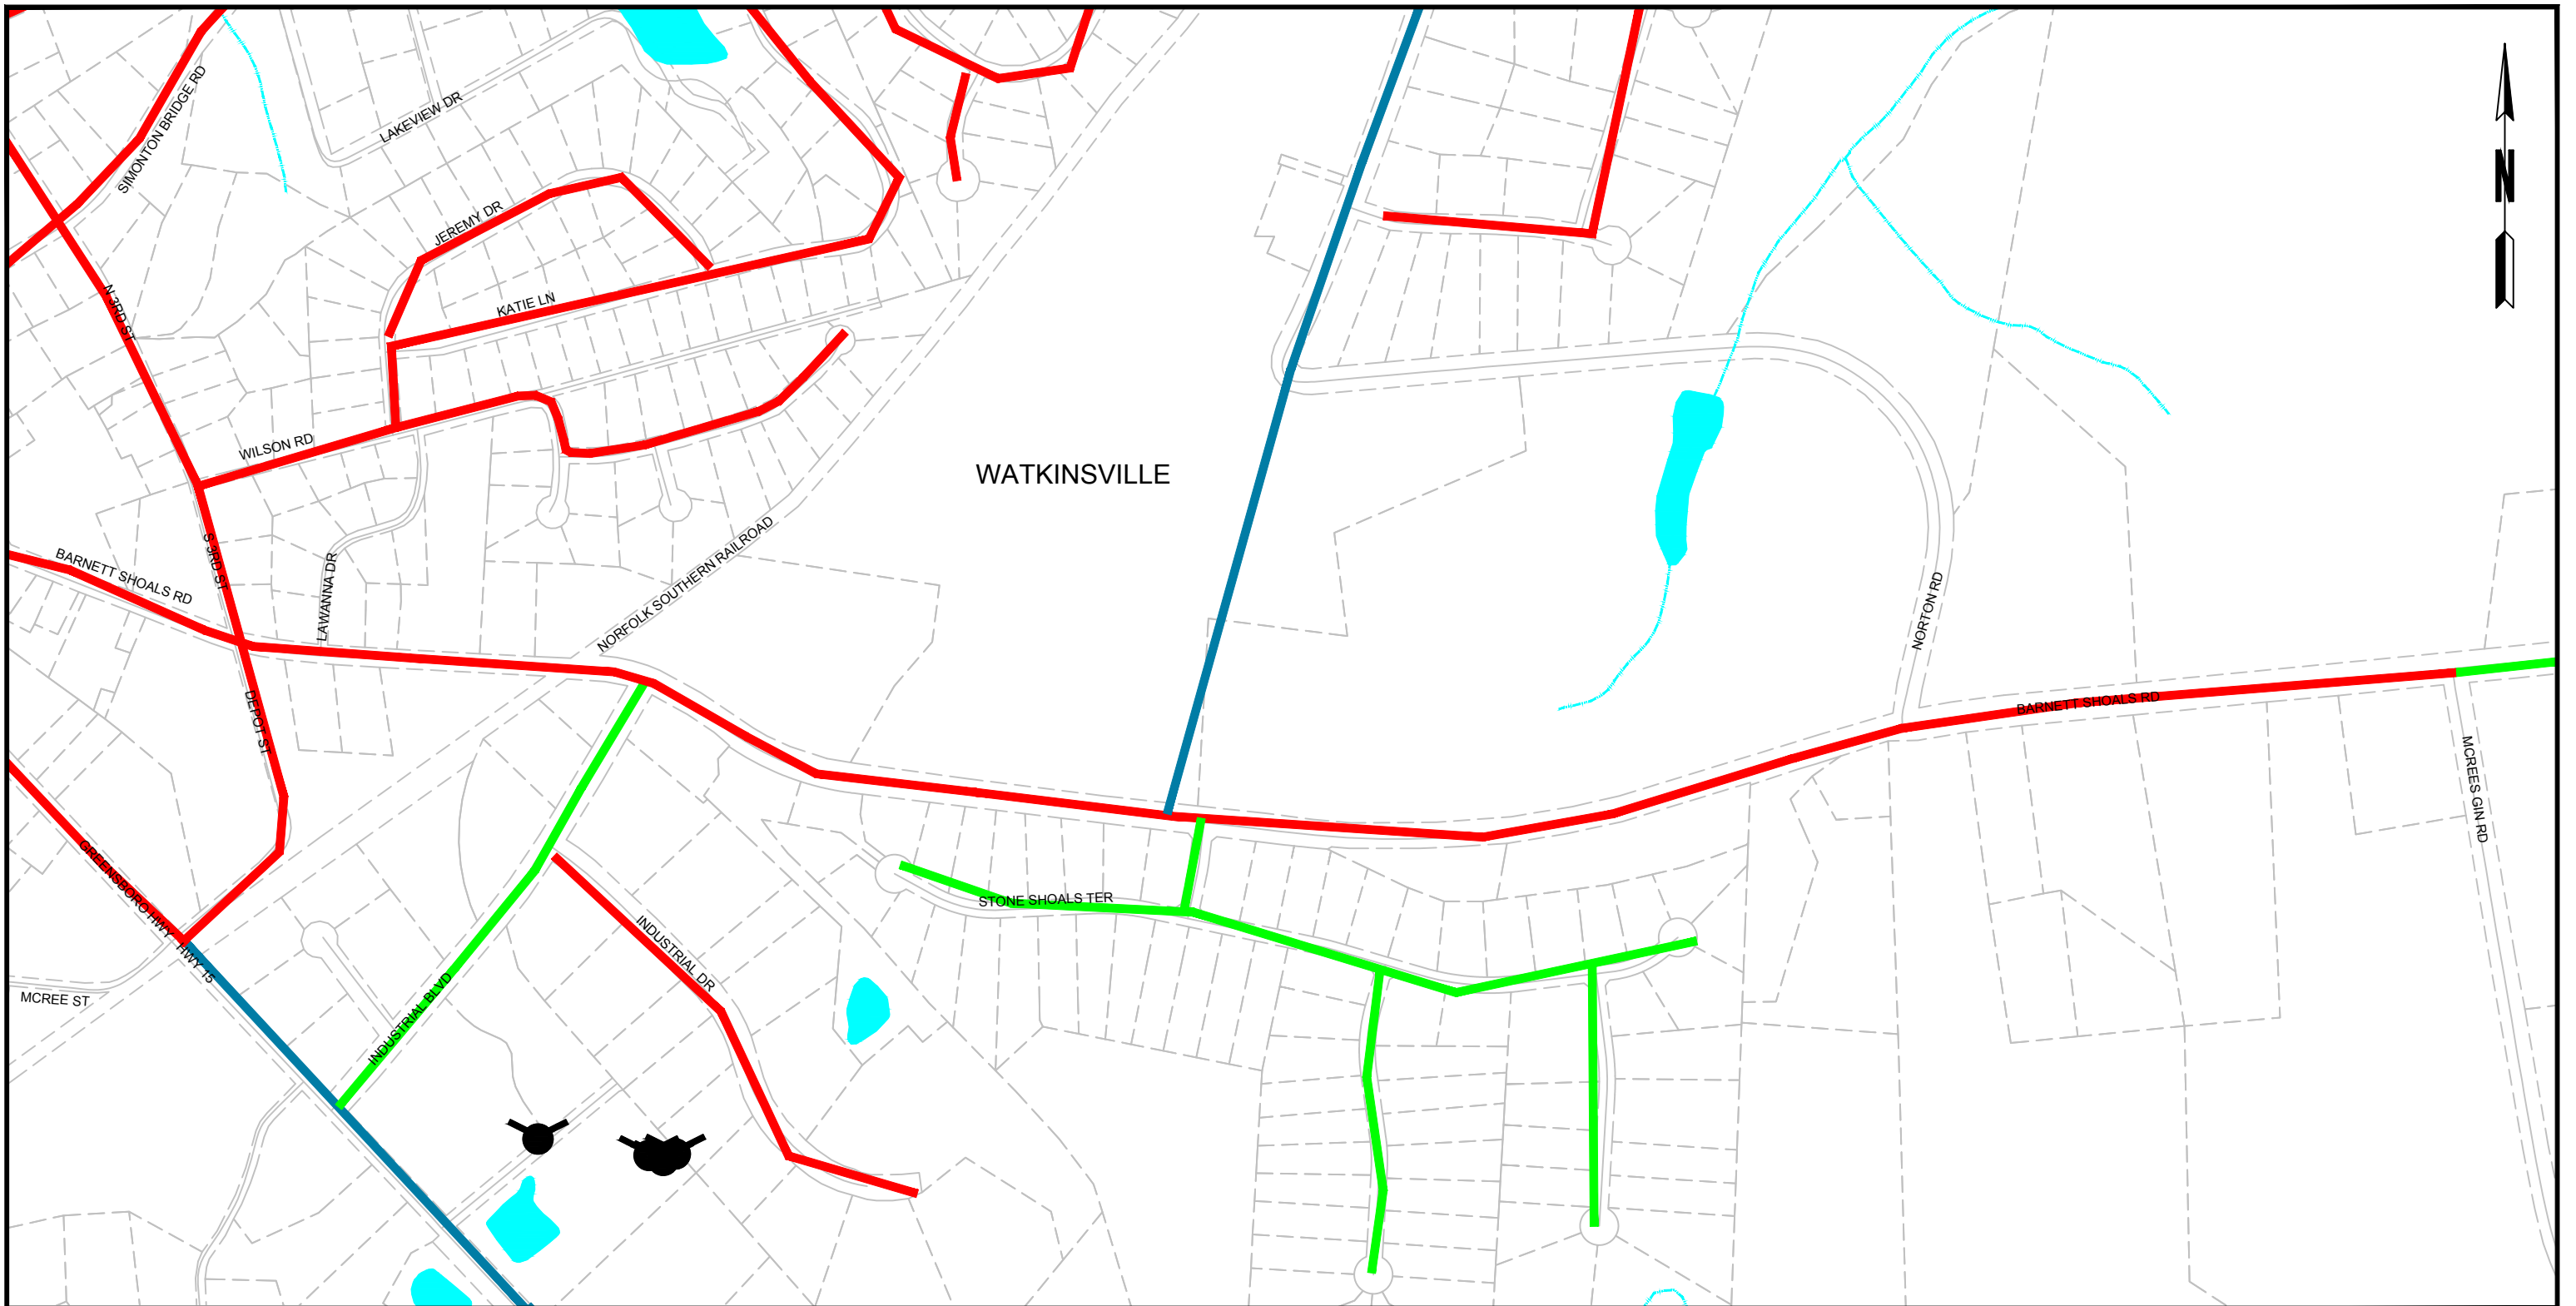

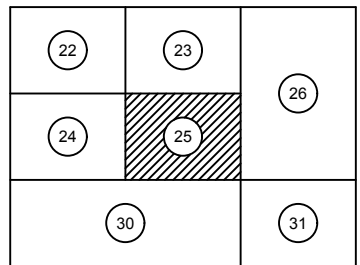 	 SHEET LOCATION	LEGEND <table style="width: 100%;"> <tr> <td style="width: 50%; vertical-align: top;">  CITY LIMITS  COUNTY LINE  PROPERTY / ROW LINE  RIVERS / CREEKS  LAKES  ELEV. STORAGE TANK  CONTROL VALVE  OCONEE COUNTY WELLS </td> <td style="width: 50%; vertical-align: top;">  4" WATER MAIN  6" WATER MAIN  8" WATER MAIN  10" WATER MAIN  12" WATER MAIN  16" WATER MAIN  24" WATER MAIN </td> </tr> </table>	 CITY LIMITS  COUNTY LINE  PROPERTY / ROW LINE  RIVERS / CREEKS  LAKES  ELEV. STORAGE TANK  CONTROL VALVE  OCONEE COUNTY WELLS	 4" WATER MAIN  6" WATER MAIN  8" WATER MAIN  10" WATER MAIN  12" WATER MAIN  16" WATER MAIN  24" WATER MAIN	WATER SYSTEM MAP OCONEE COUNTY UTILITY DEPARTMENT  JUNE 2016 SHEET NO. 25 SCALE: 1" = 500'
 CITY LIMITS  COUNTY LINE  PROPERTY / ROW LINE  RIVERS / CREEKS  LAKES  ELEV. STORAGE TANK  CONTROL VALVE  OCONEE COUNTY WELLS	 4" WATER MAIN  6" WATER MAIN  8" WATER MAIN  10" WATER MAIN  12" WATER MAIN  16" WATER MAIN  24" WATER MAIN				

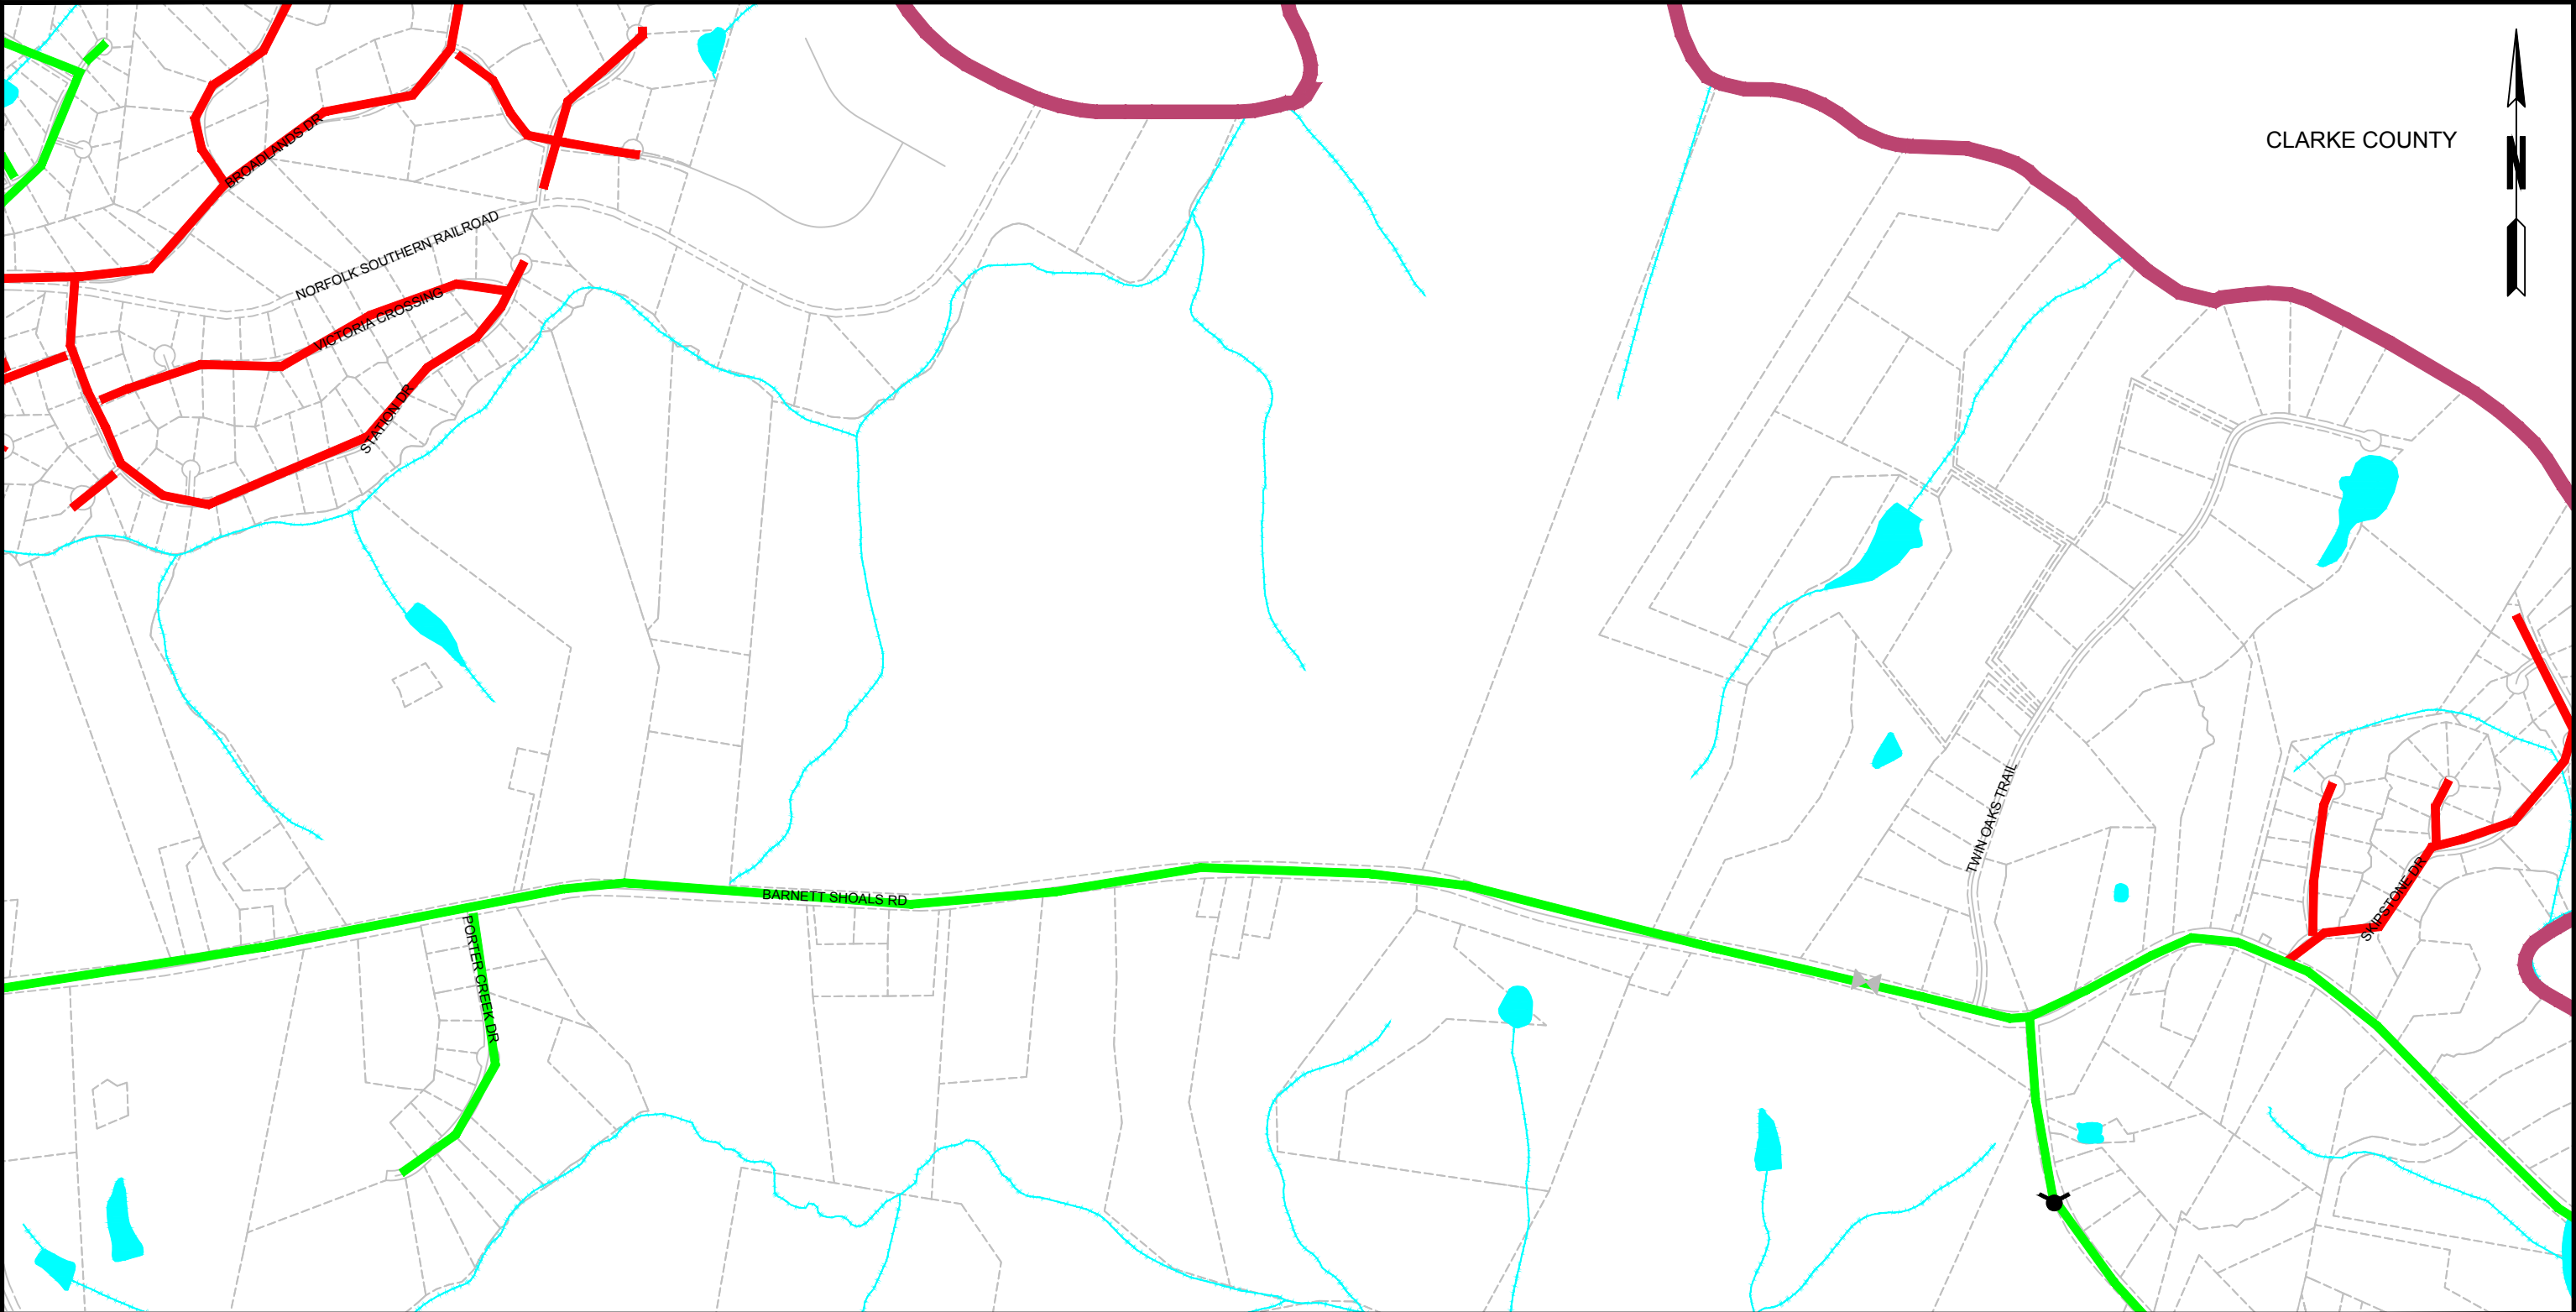

CLARKE COUNTY






17	18	
23	26	
25		
30	31	32

SHEET LOCATION

LEGEND

	CITY LIMITS		4" WATER MAIN
	COUNTY LINE		6" WATER MAIN
	PROPERTY / ROW LINE		8" WATER MAIN
	RIVERS / CREEKS		10" WATER MAIN
	LAKES		12" WATER MAIN
	ELEV. STORAGE TANK		16" WATER MAIN
	CONTROL VALVE		24" WATER MAIN
	OCONEE COUNTY WELLS		


WATER SYSTEM MAP
OCONEE COUNTY UTILITY DEPARTMENT

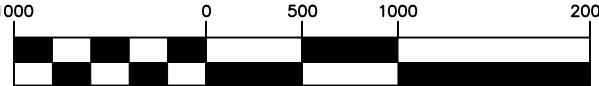

SCALE: 1" = 1000'

JUNE 2016

SHEET NO.
26

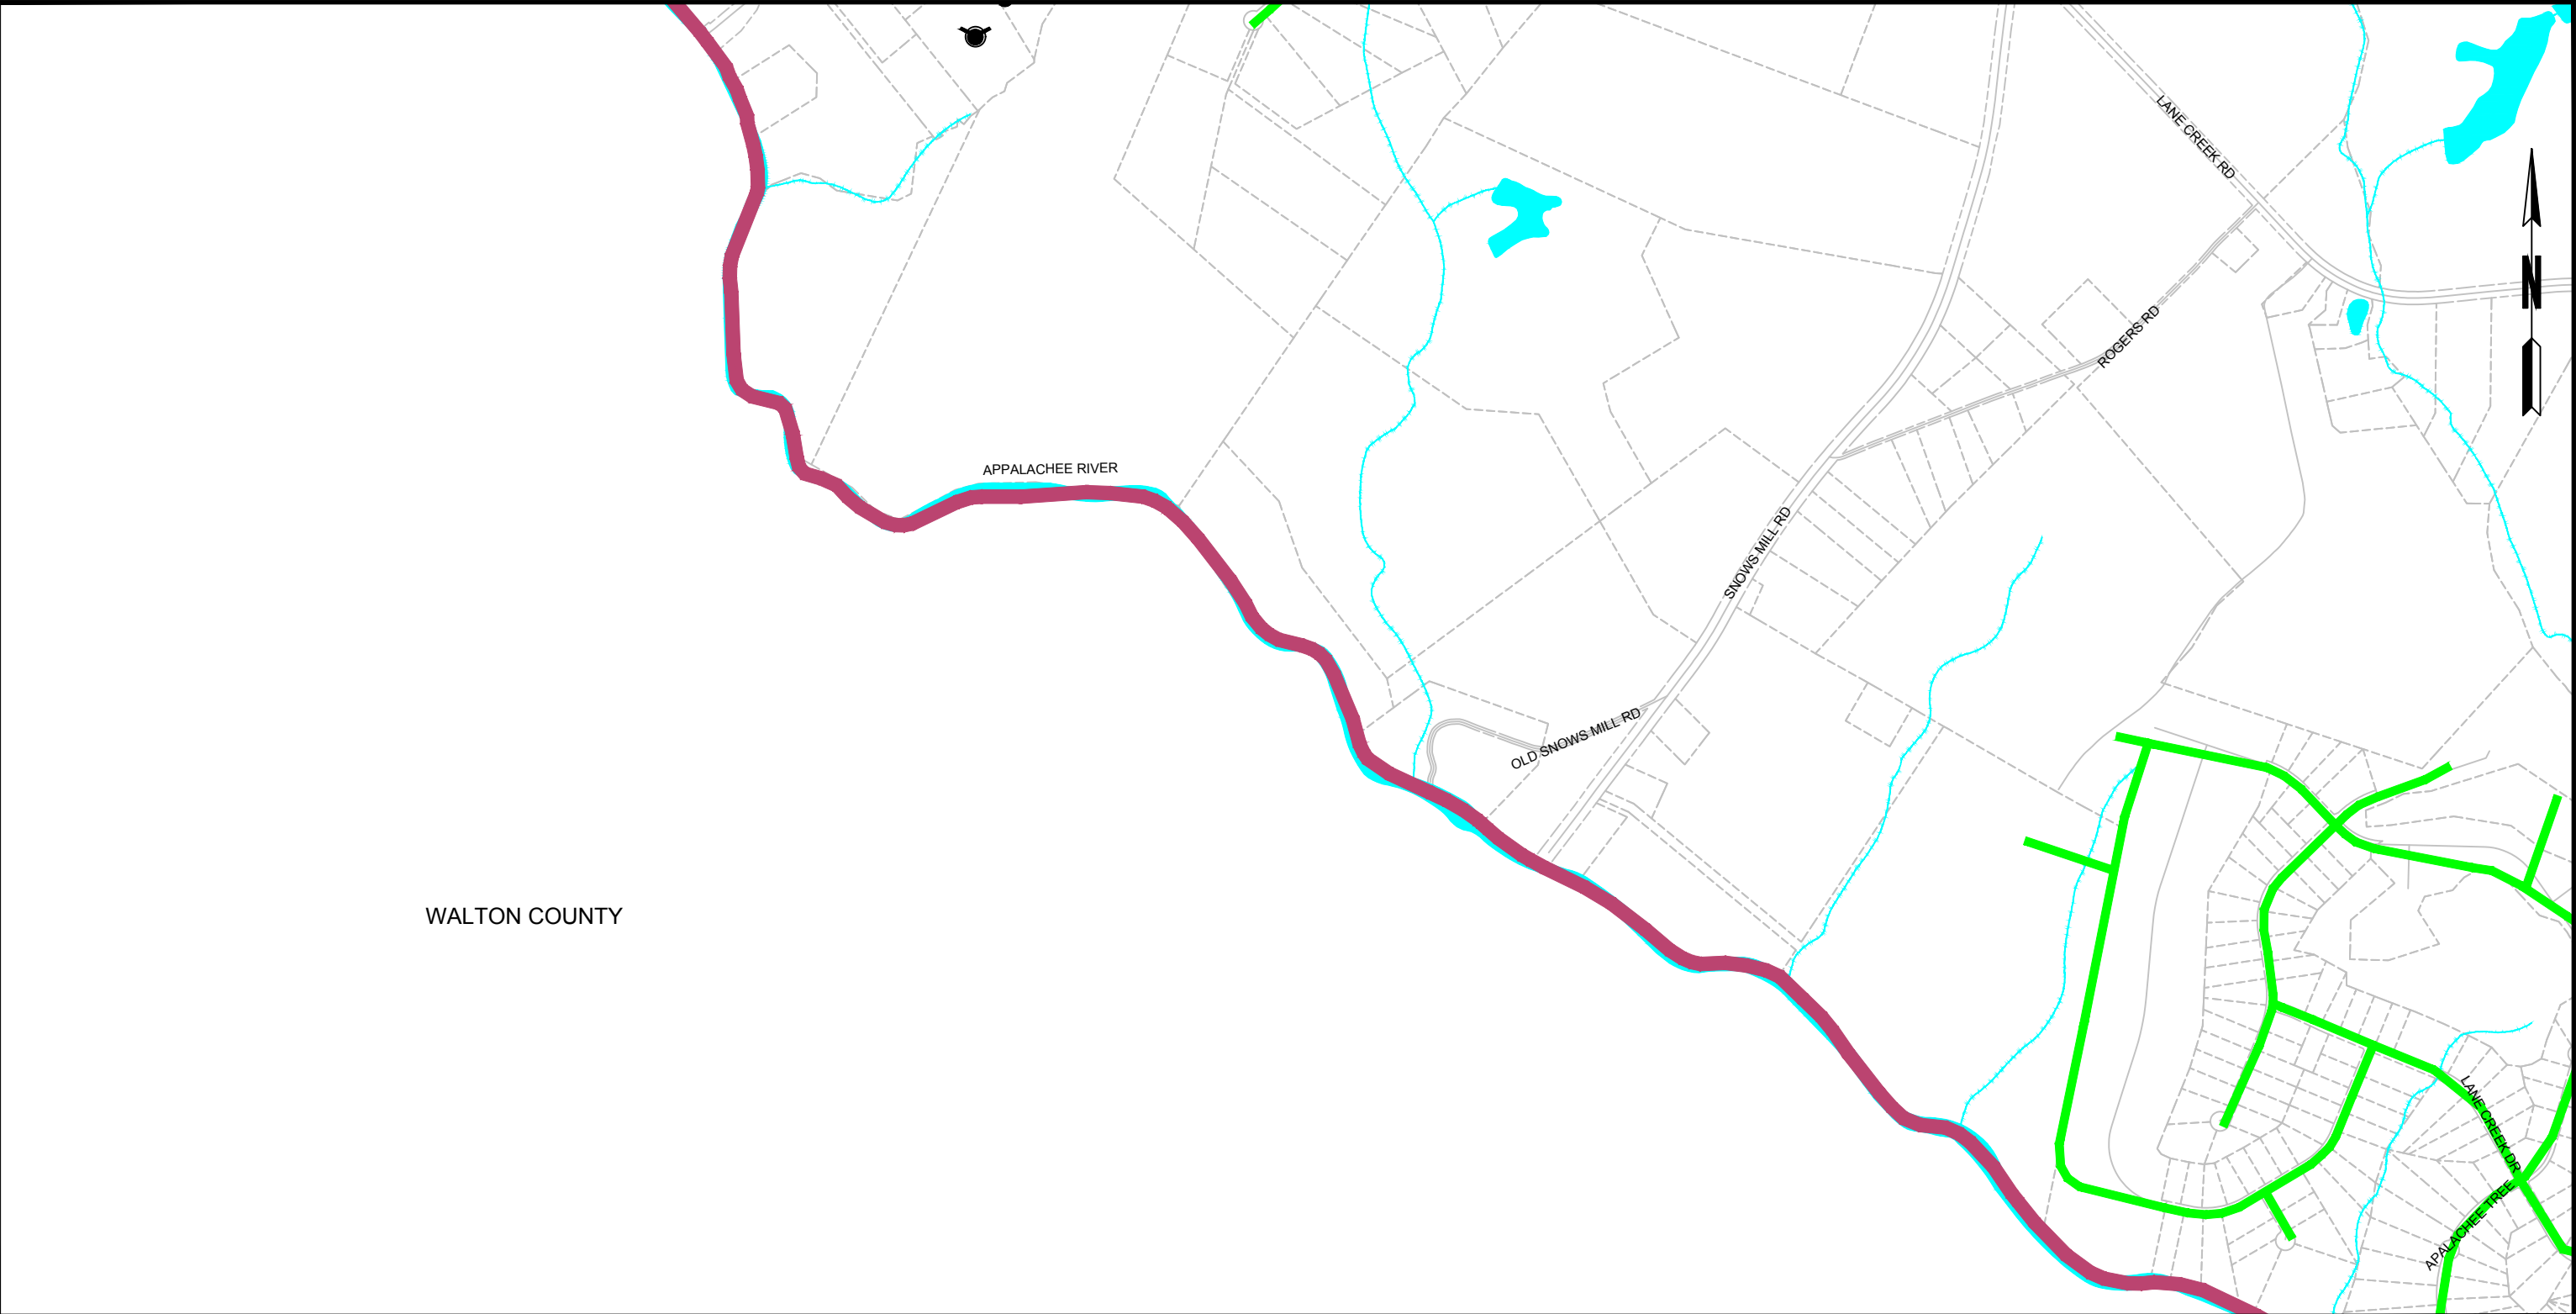

WALTON COUNTY



SHEET LOCATION


	19	20
	27	28
		33

LEGEND

	CITY LIMITS		4" WATER MAIN
	COUNTY LINE		6" WATER MAIN
	PROPERTY / ROW LINE		8" WATER MAIN
	RIVERS / CREEKS		10" WATER MAIN
	LAKES		12" WATER MAIN
	ELEV. STORAGE TANK		16" WATER MAIN
	CONTROL VALVE		24" WATER MAIN
	OCONEE COUNTY WELLS		

WATER SYSTEM MAP


OCONEE COUNTY UTILITY DEPARTMENT

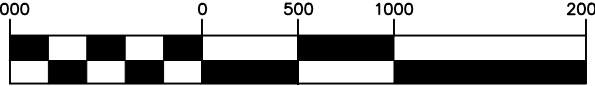

SCALE: 1" = 1000'

JUNE 2016

SHEET NO. 27

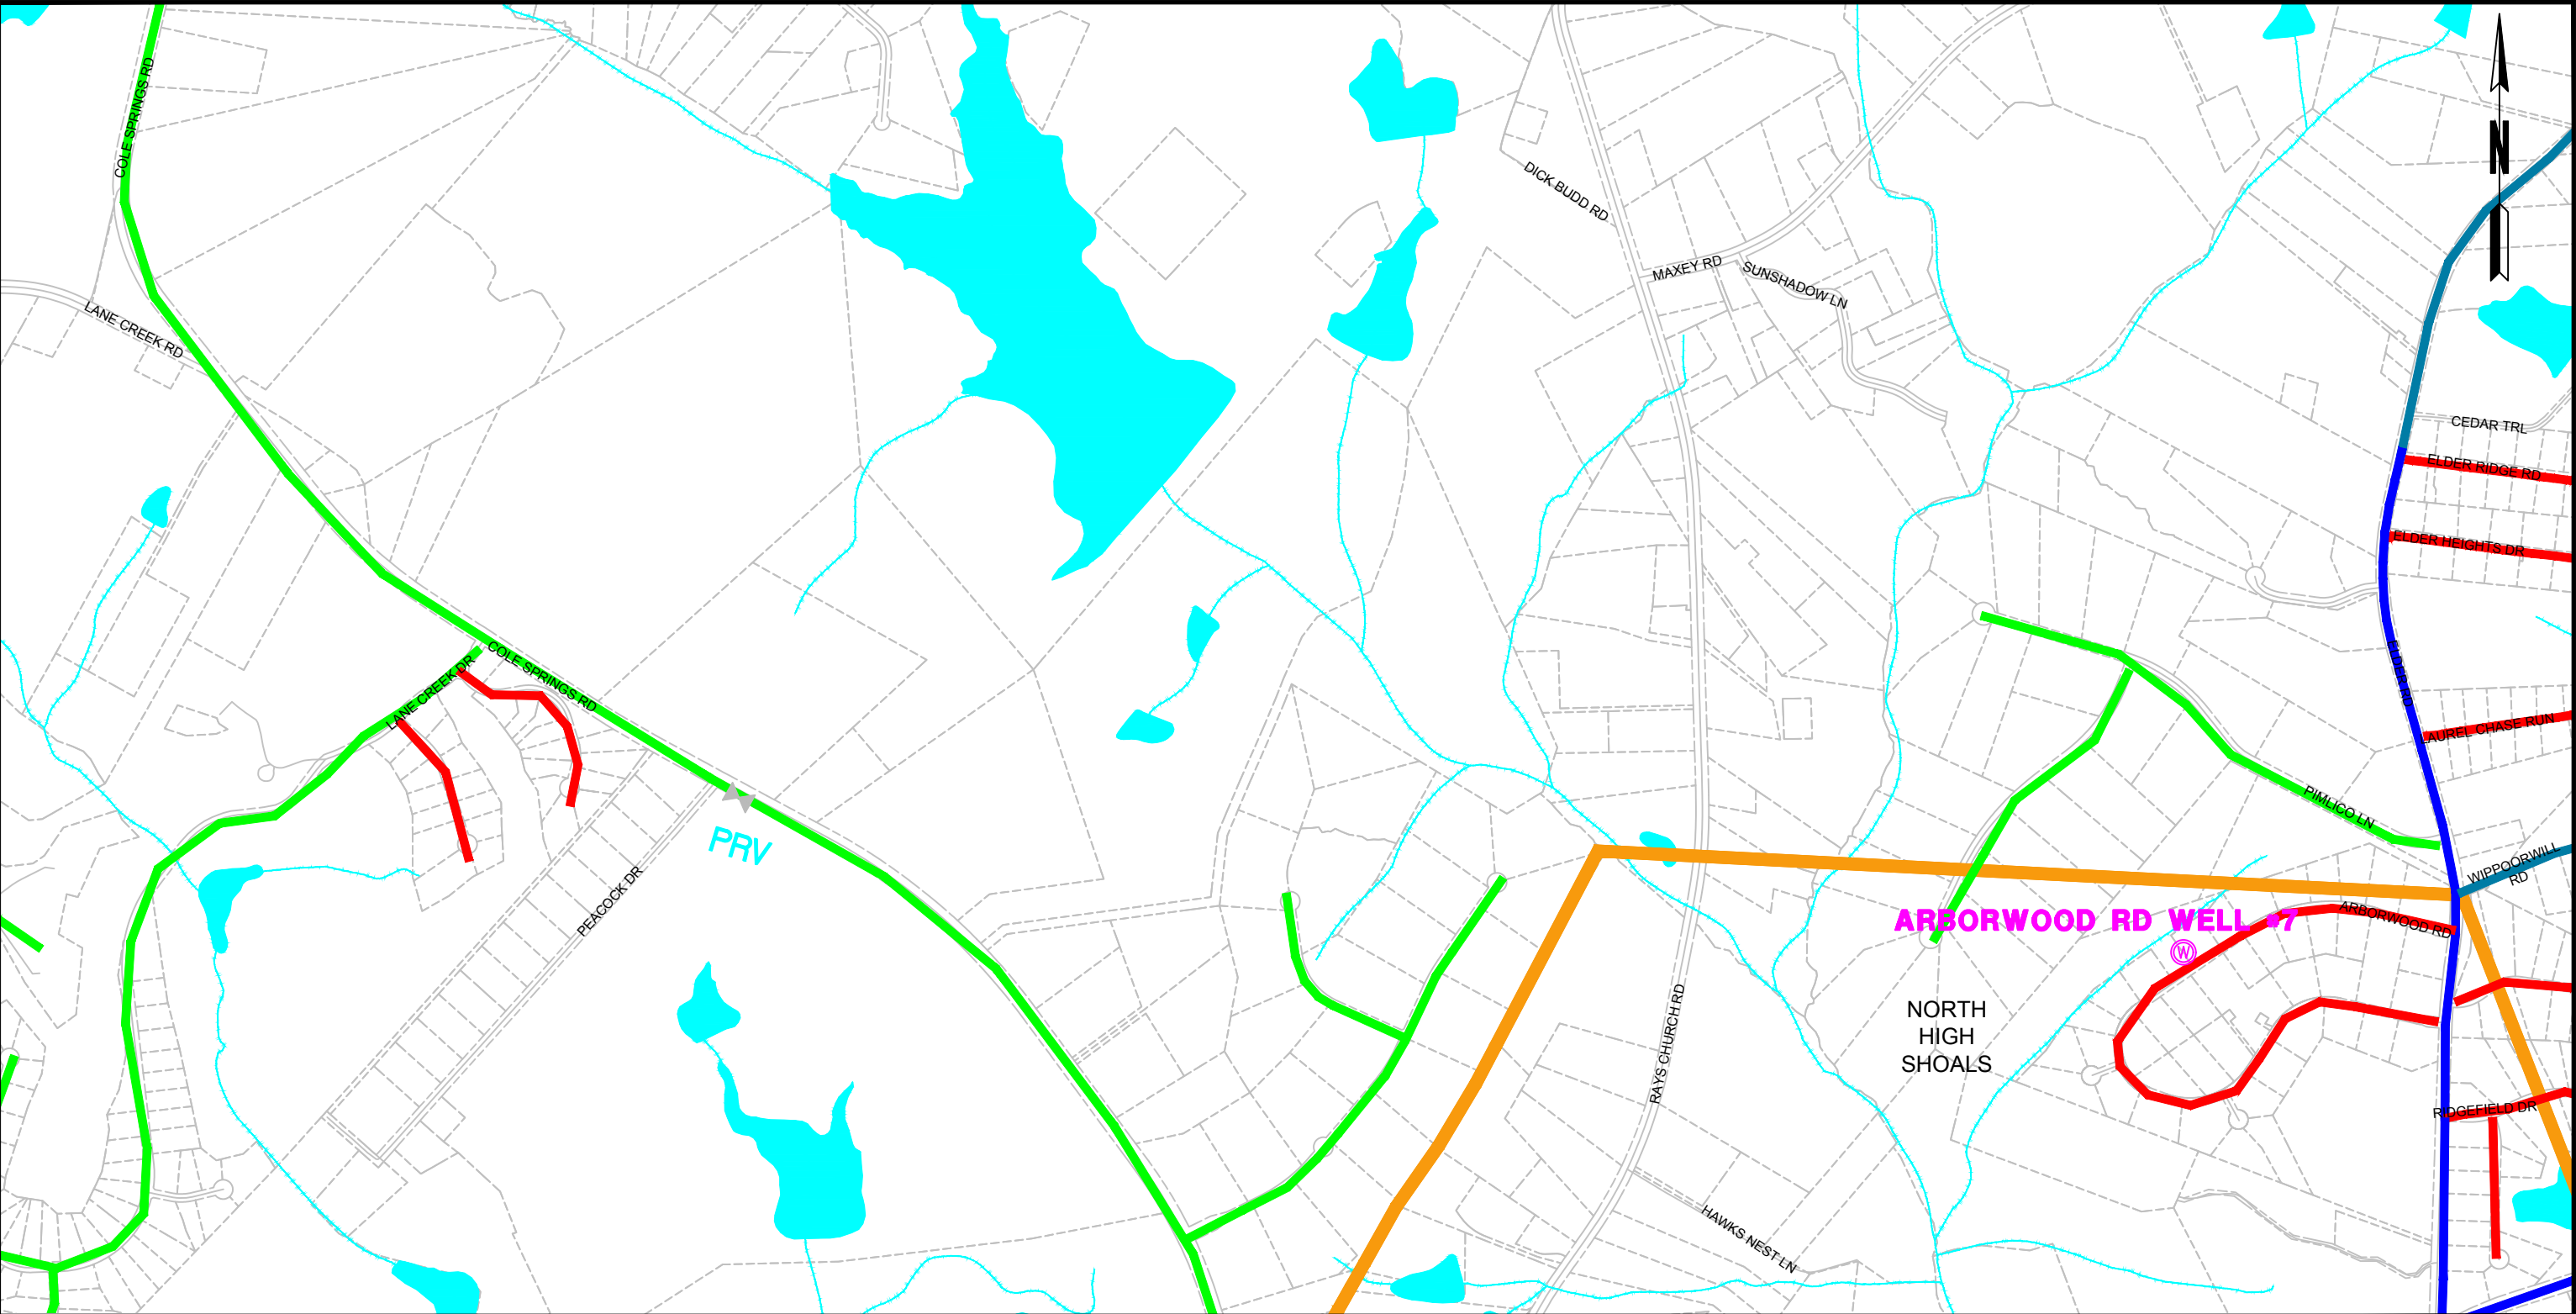




19	20	21
27	28	29
	33	34

SHEET LOCATION

LEGEND

	CITY LIMITS		4" WATER MAIN
	COUNTY LINE		6" WATER MAIN
	PROPERTY / ROW LINE		8" WATER MAIN
	RIVERS / CREEKS		10" WATER MAIN
	LAKES		12" WATER MAIN
	ELEV. STORAGE TANK		16" WATER MAIN
	CONTROL VALVE		24" WATER MAIN
	OCONEE COUNTY WELLS		


WATER SYSTEM MAP
OCONEE COUNTY UTILITY DEPARTMENT

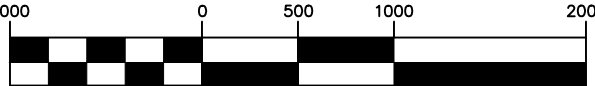

SCALE: 1" = 1000'

JUNE 2016

SHEET NO.
28

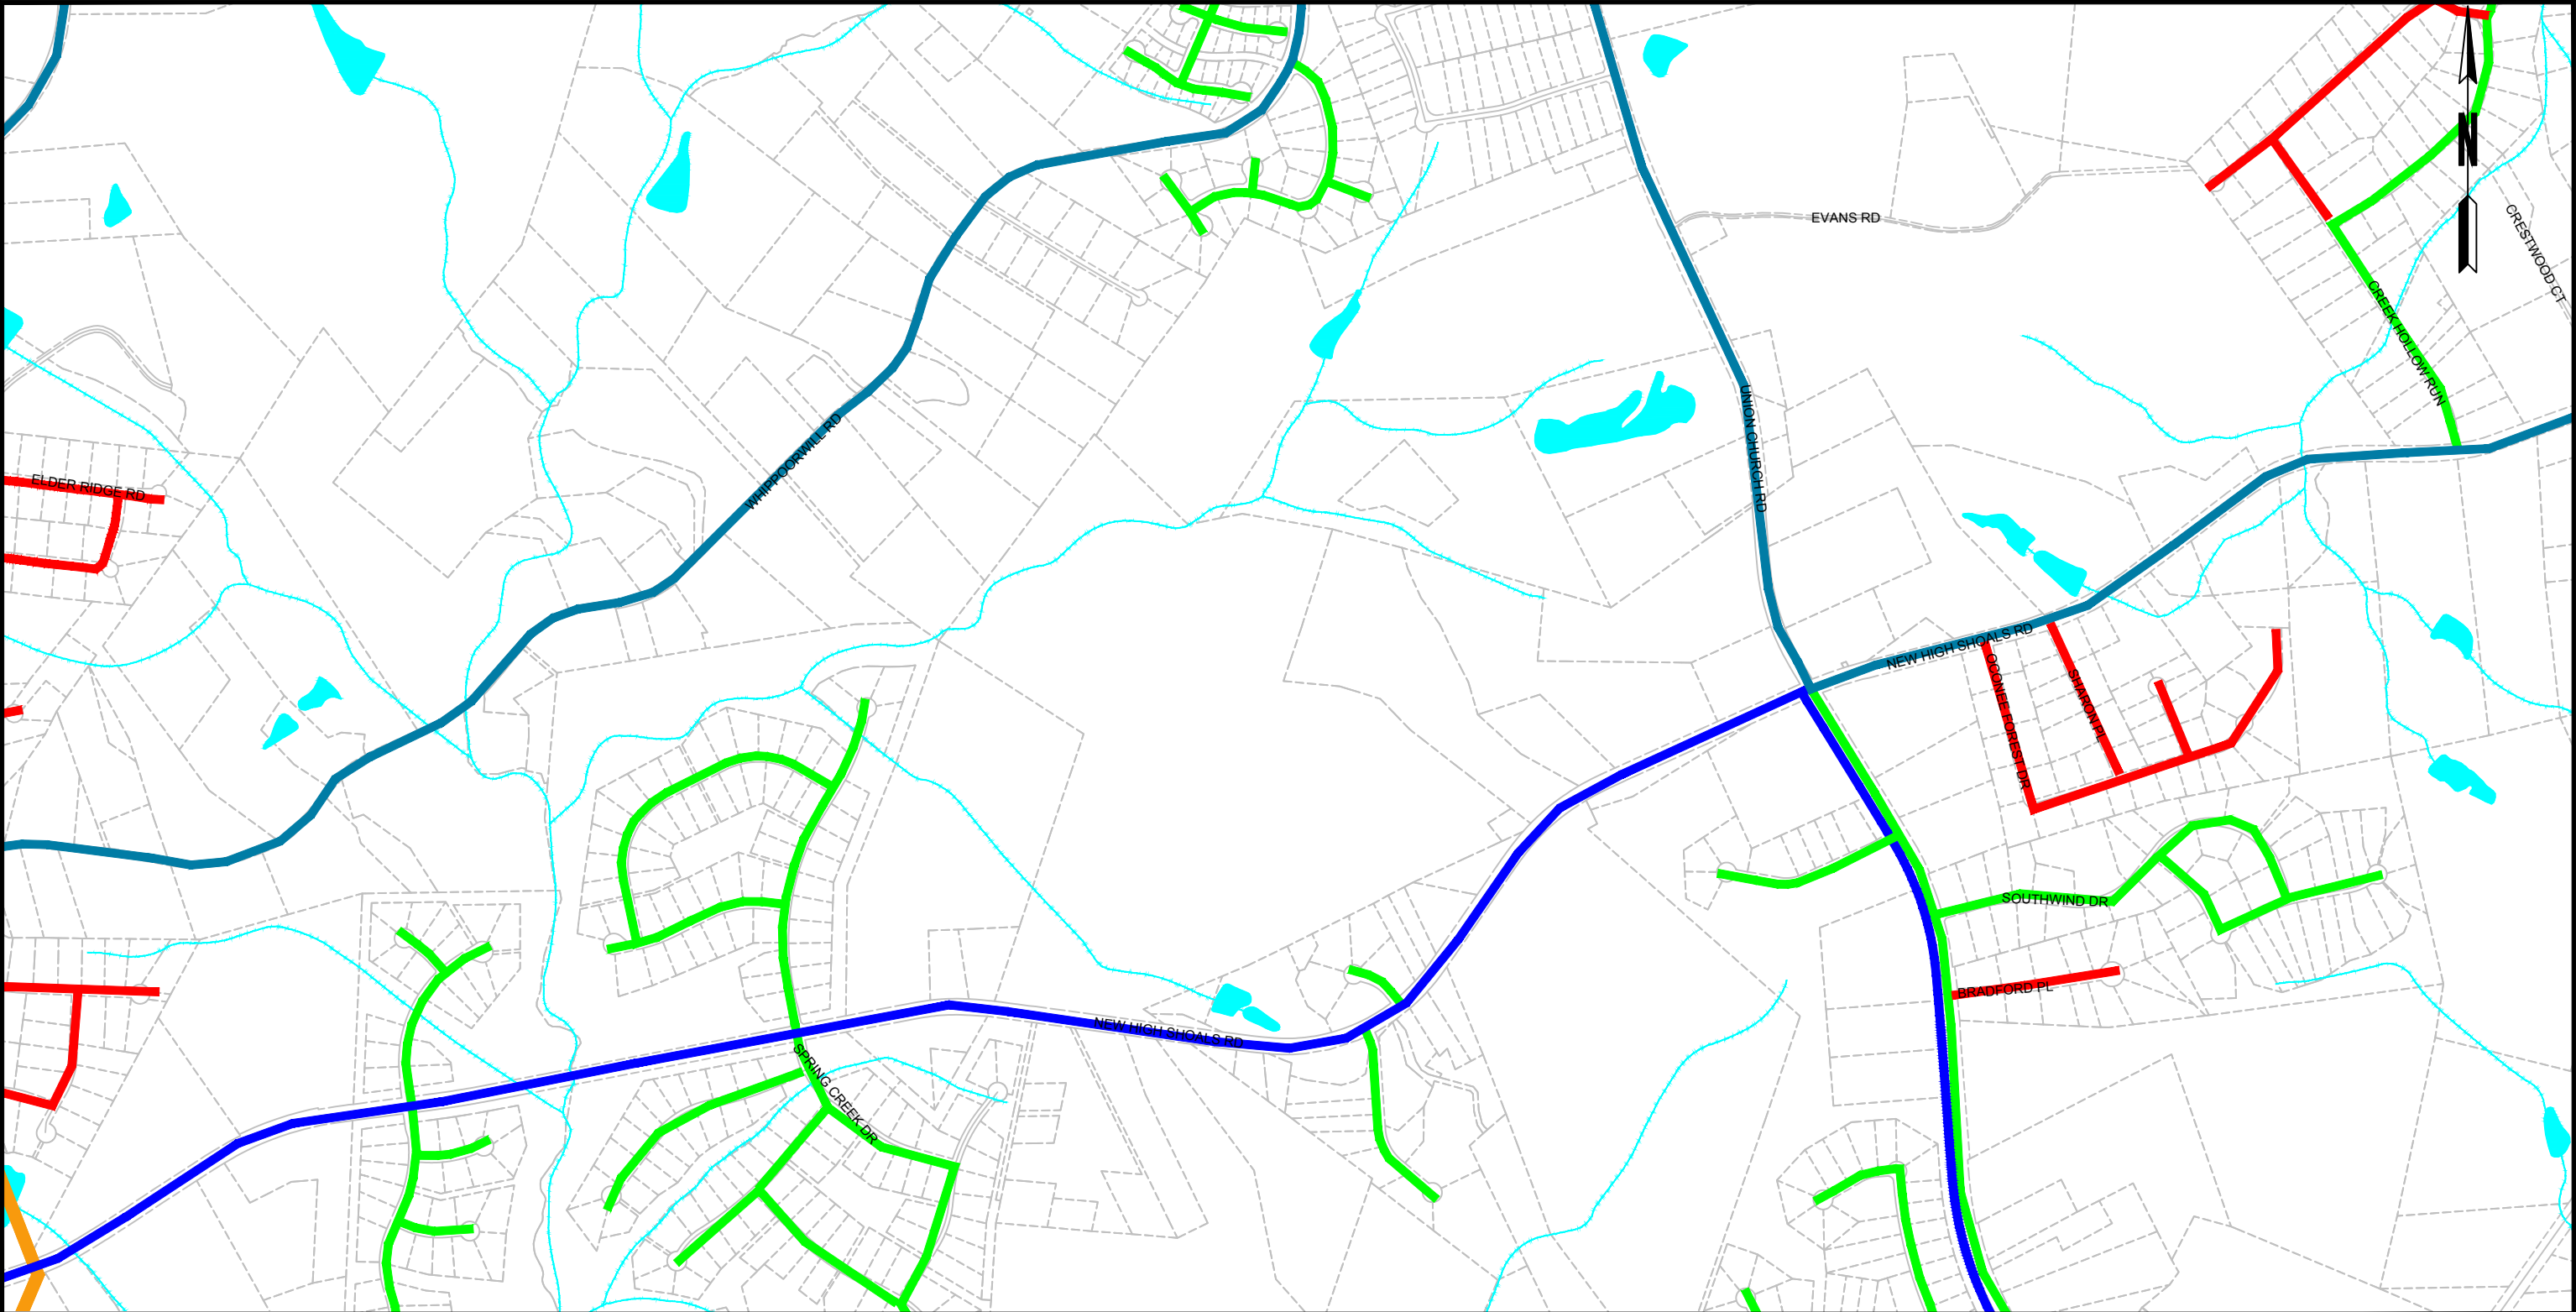




20	21	24
28	29	30
33	34	35

SHEET LOCATION

LEGEND

	CITY LIMITS		4" WATER MAIN
	COUNTY LINE		6" WATER MAIN
	PROPERTY / ROW LINE		8" WATER MAIN
	RIVERS / CREEKS		10" WATER MAIN
	LAKES		12" WATER MAIN
	ELEV. STORAGE TANK		16" WATER MAIN
	CONTROL VALVE		24" WATER MAIN
	OCONEE COUNTY WELLS		


WATER SYSTEM MAP
OCONEE COUNTY UTILITY DEPARTMENT

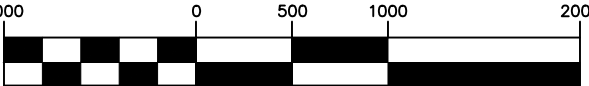

SCALE: 1" = 1000'

JUNE 2016

SHEET NO.
29

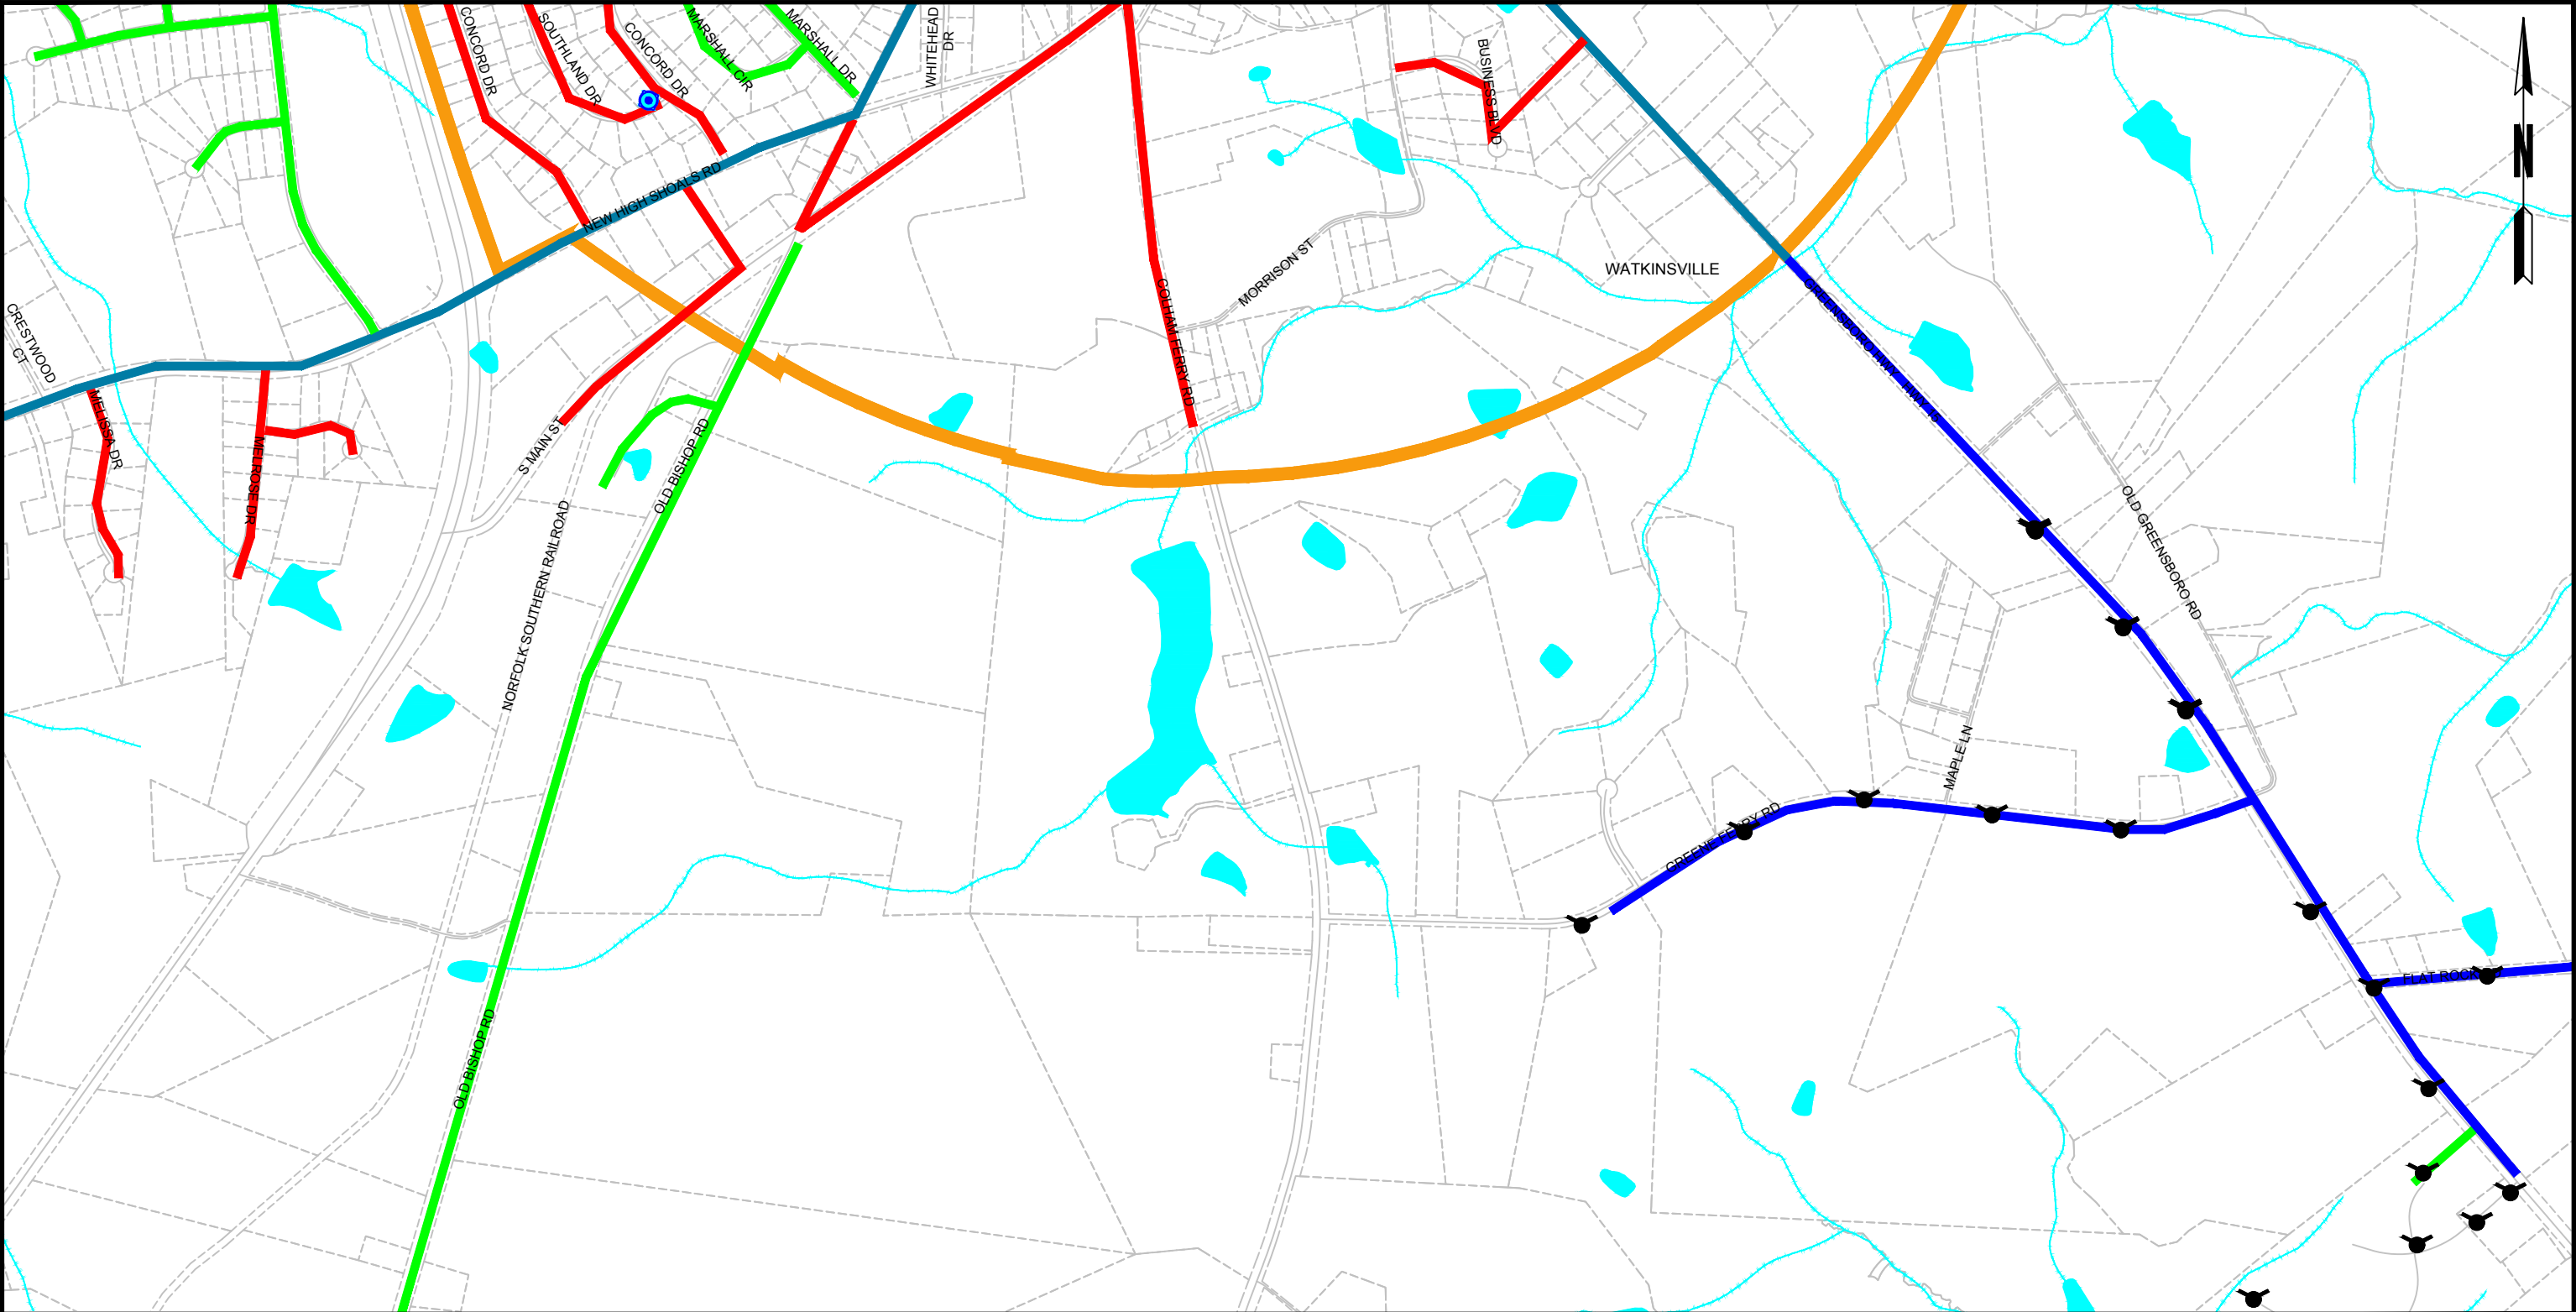




21	24	25	26
29	30	31	
34	35	36	

SHEET LOCATION

LEGEND

	CITY LIMITS		4" WATER MAIN
	COUNTY LINE		6" WATER MAIN
	PROPERTY / ROW LINE		8" WATER MAIN
	RIVERS / CREEKS		10" WATER MAIN
	LAKES		12" WATER MAIN
	ELEV. STORAGE TANK		16" WATER MAIN
	CONTROL VALVE		24" WATER MAIN
	OCONEE COUNTY WELLS		


WATER SYSTEM MAP
OCONEE COUNTY UTILITY DEPARTMENT

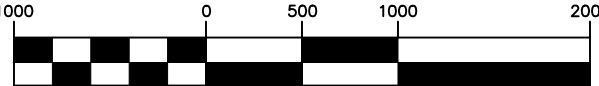

SCALE: 1" = 1000'

JUNE 2016

SHEET NO.
30

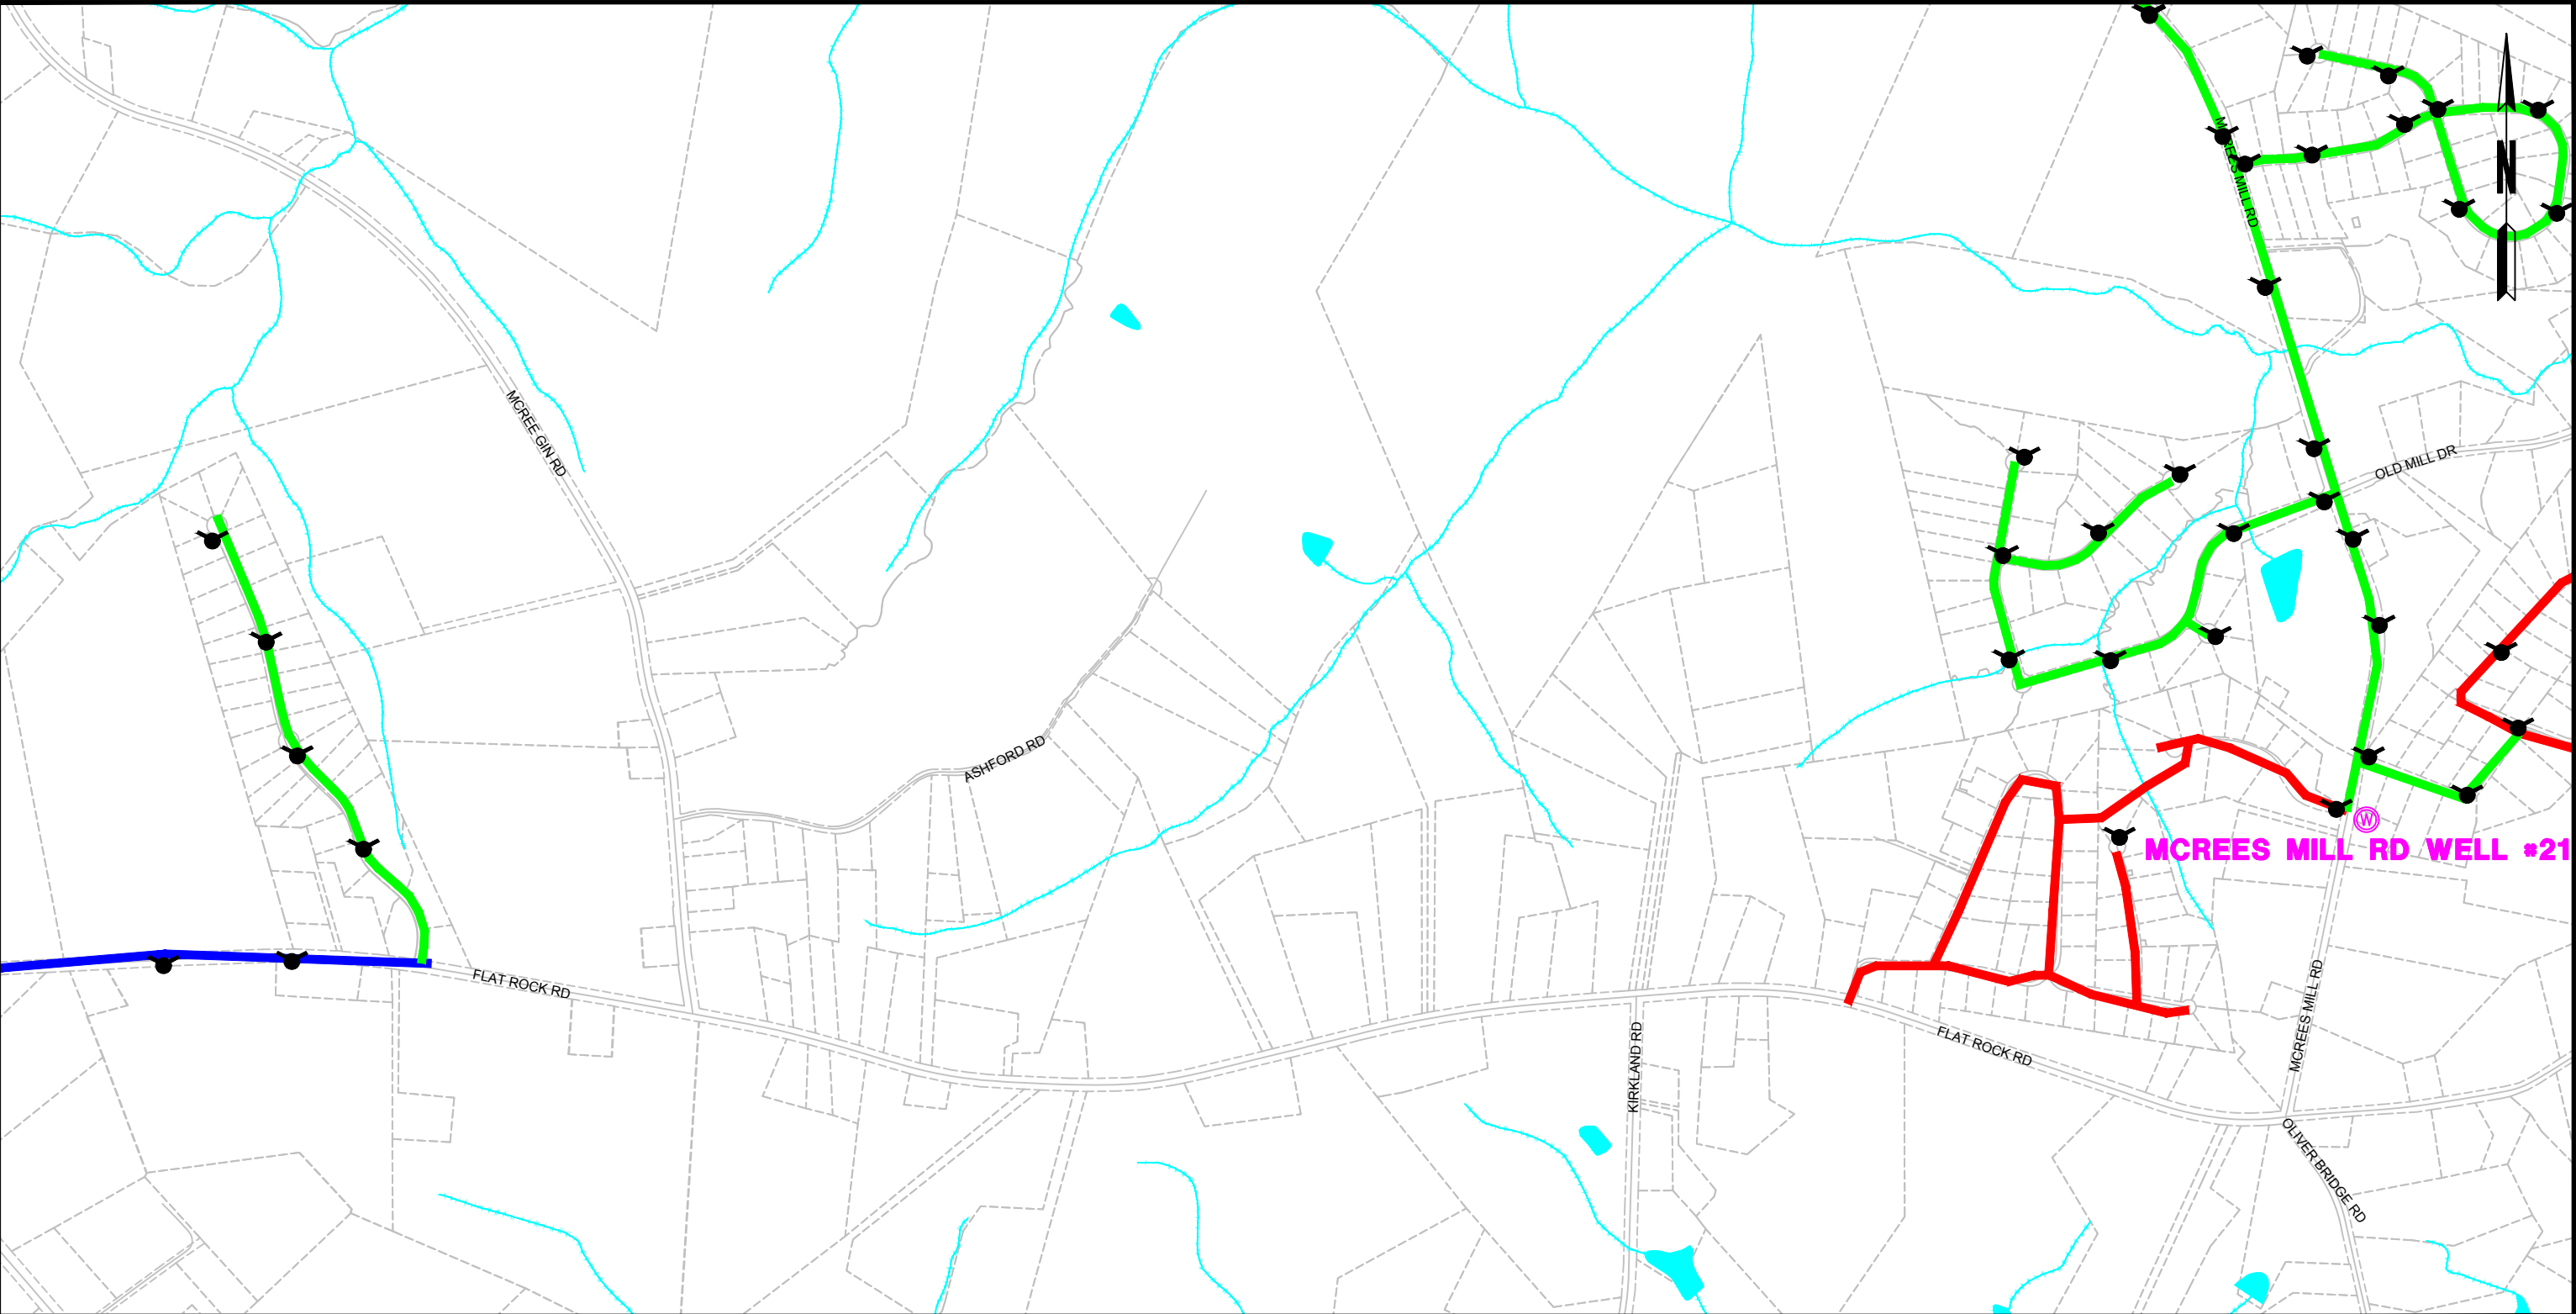




25	26	
30	31	32
35	36	37

SHEET LOCATION

LEGEND

	CITY LIMITS		4" WATER MAIN
	COUNTY LINE		6" WATER MAIN
	PROPERTY / ROW LINE		8" WATER MAIN
	RIVERS / CREEKS		10" WATER MAIN
	LAKES		12" WATER MAIN
	ELEV. STORAGE TANK		16" WATER MAIN
	CONTROL VALVE		24" WATER MAIN
	OCONEE COUNTY WELLS		


WATER SYSTEM MAP
OCONEE COUNTY UTILITY DEPARTMENT

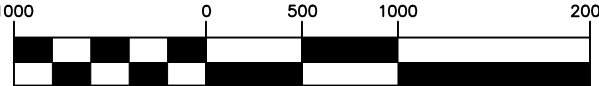

SCALE: 1" = 1000'

JUNE 2016

SHEET NO.
31

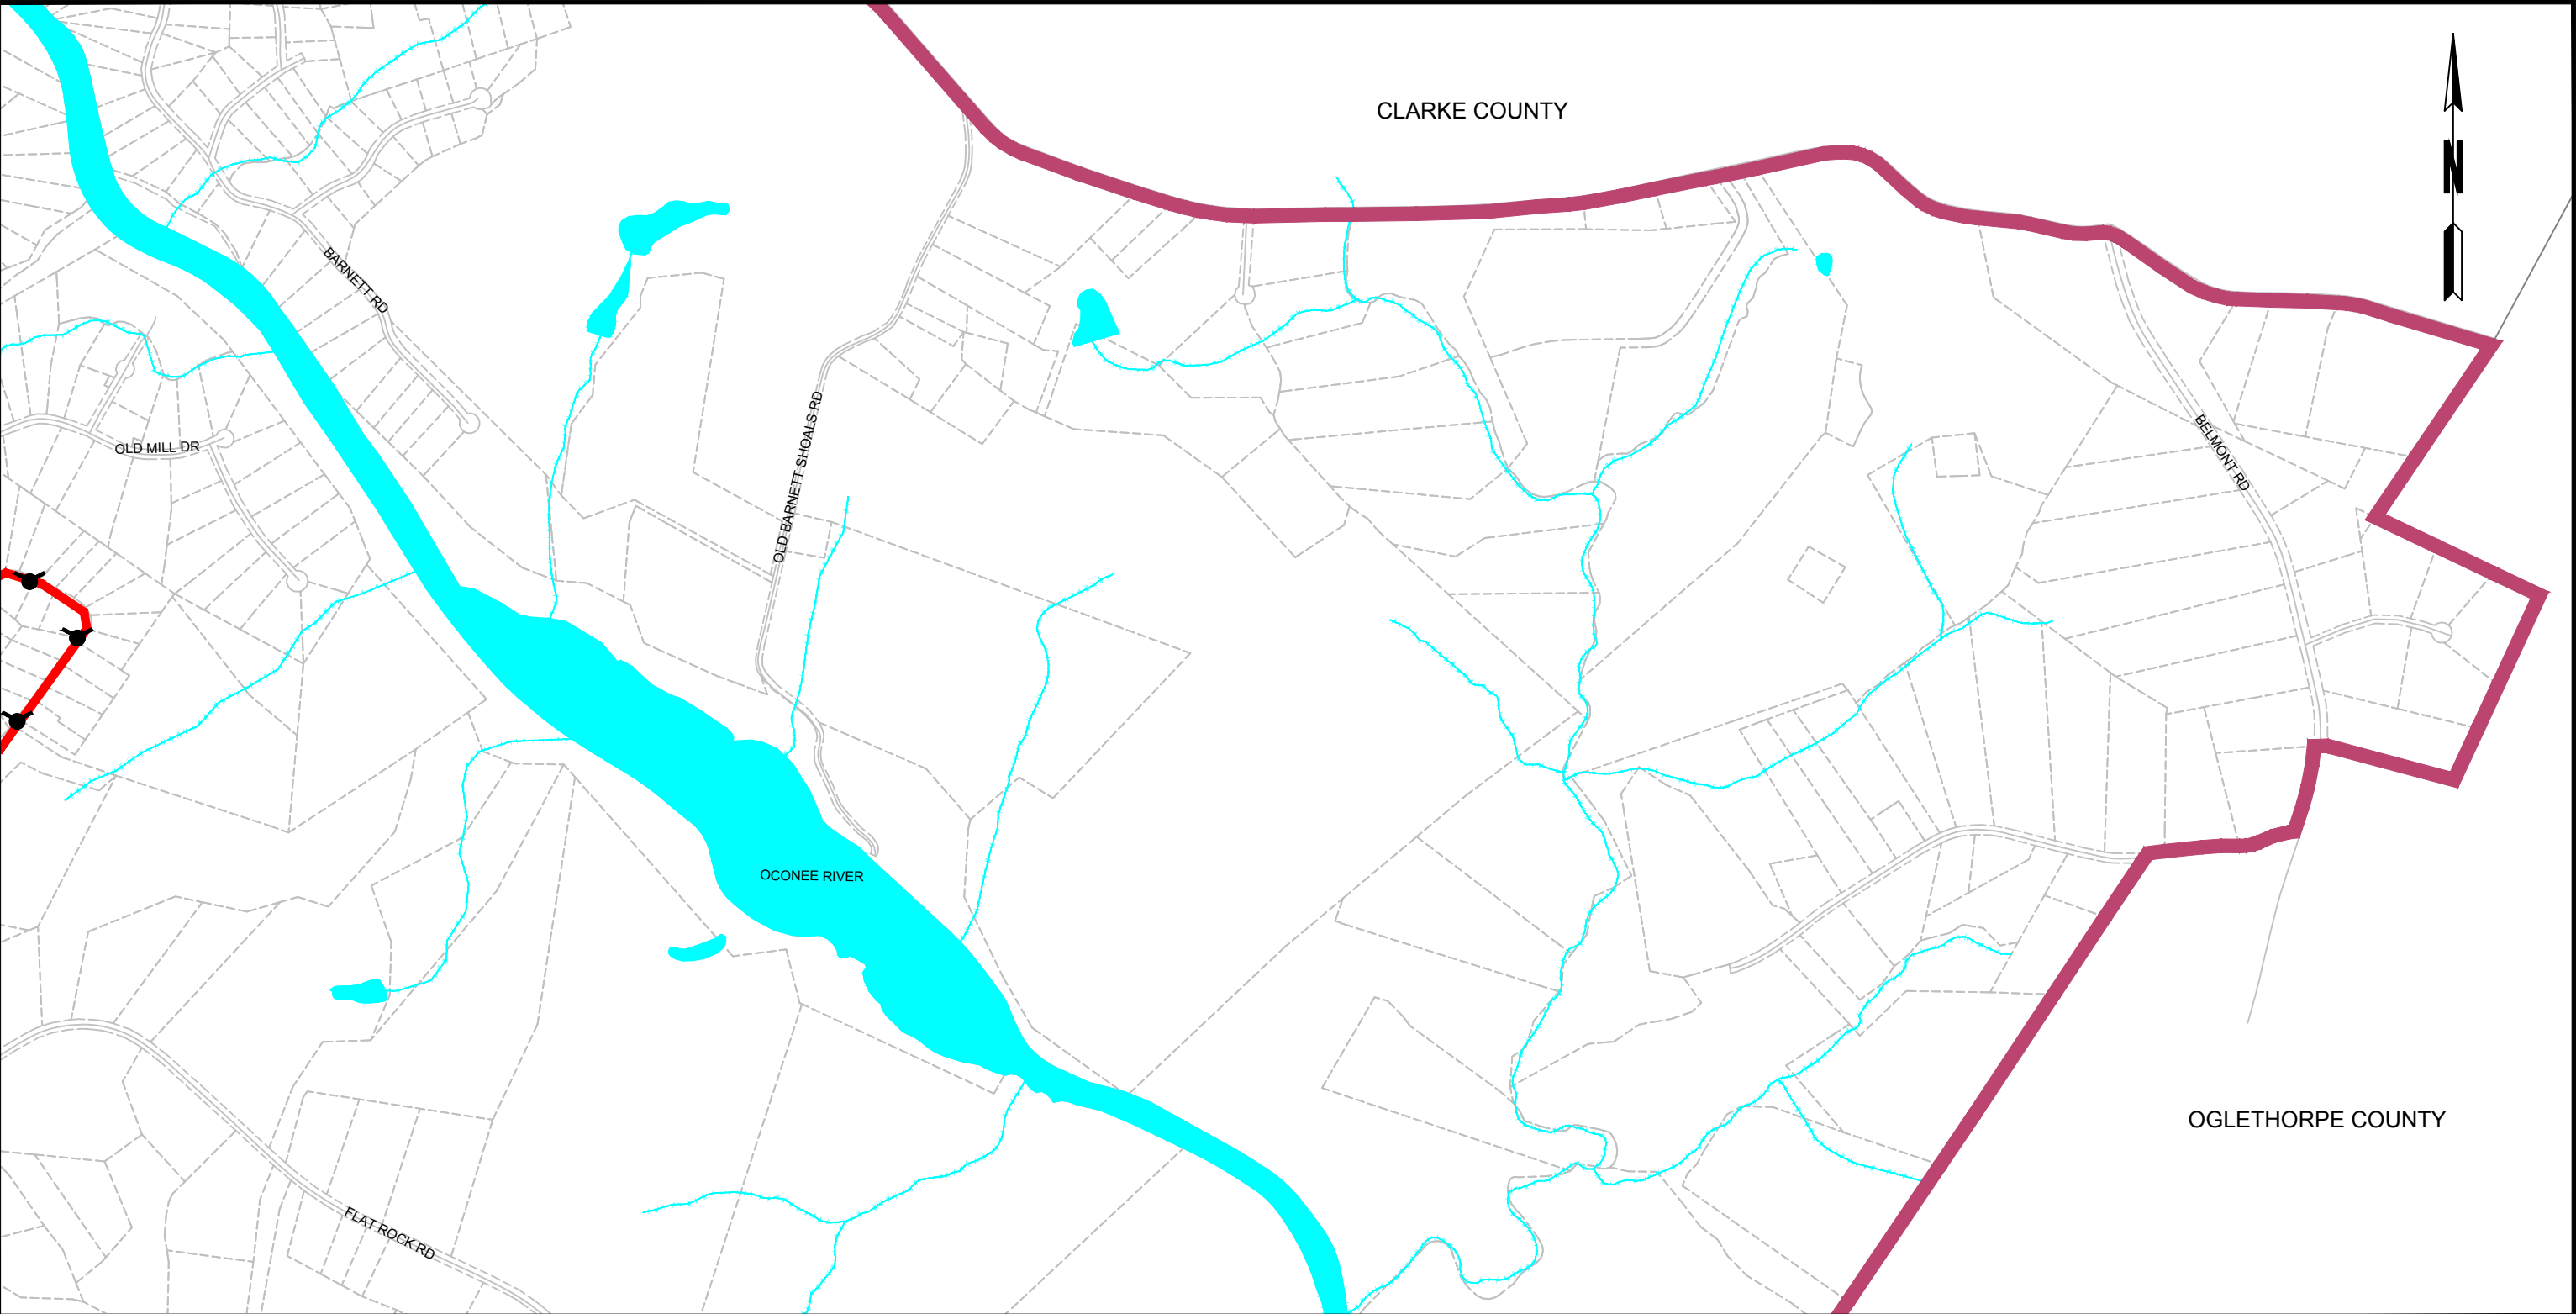




26		
31	32	
36	37	

SHEET LOCATION

LEGEND

	CITY LIMITS		4" WATER MAIN
	COUNTY LINE		6" WATER MAIN
	PROPERTY / ROW LINE		8" WATER MAIN
	RIVERS / CREEKS		10" WATER MAIN
	LAKES		12" WATER MAIN
	ELEV. STORAGE TANK		16" WATER MAIN
	CONTROL VALVE		24" WATER MAIN
	OCONEE COUNTY WELLS		


WATER SYSTEM MAP
OCONEE COUNTY UTILITY DEPARTMENT

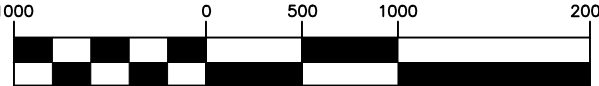

SCALE: 1" = 1000'

JUNE 2016








SHEET NO.
32

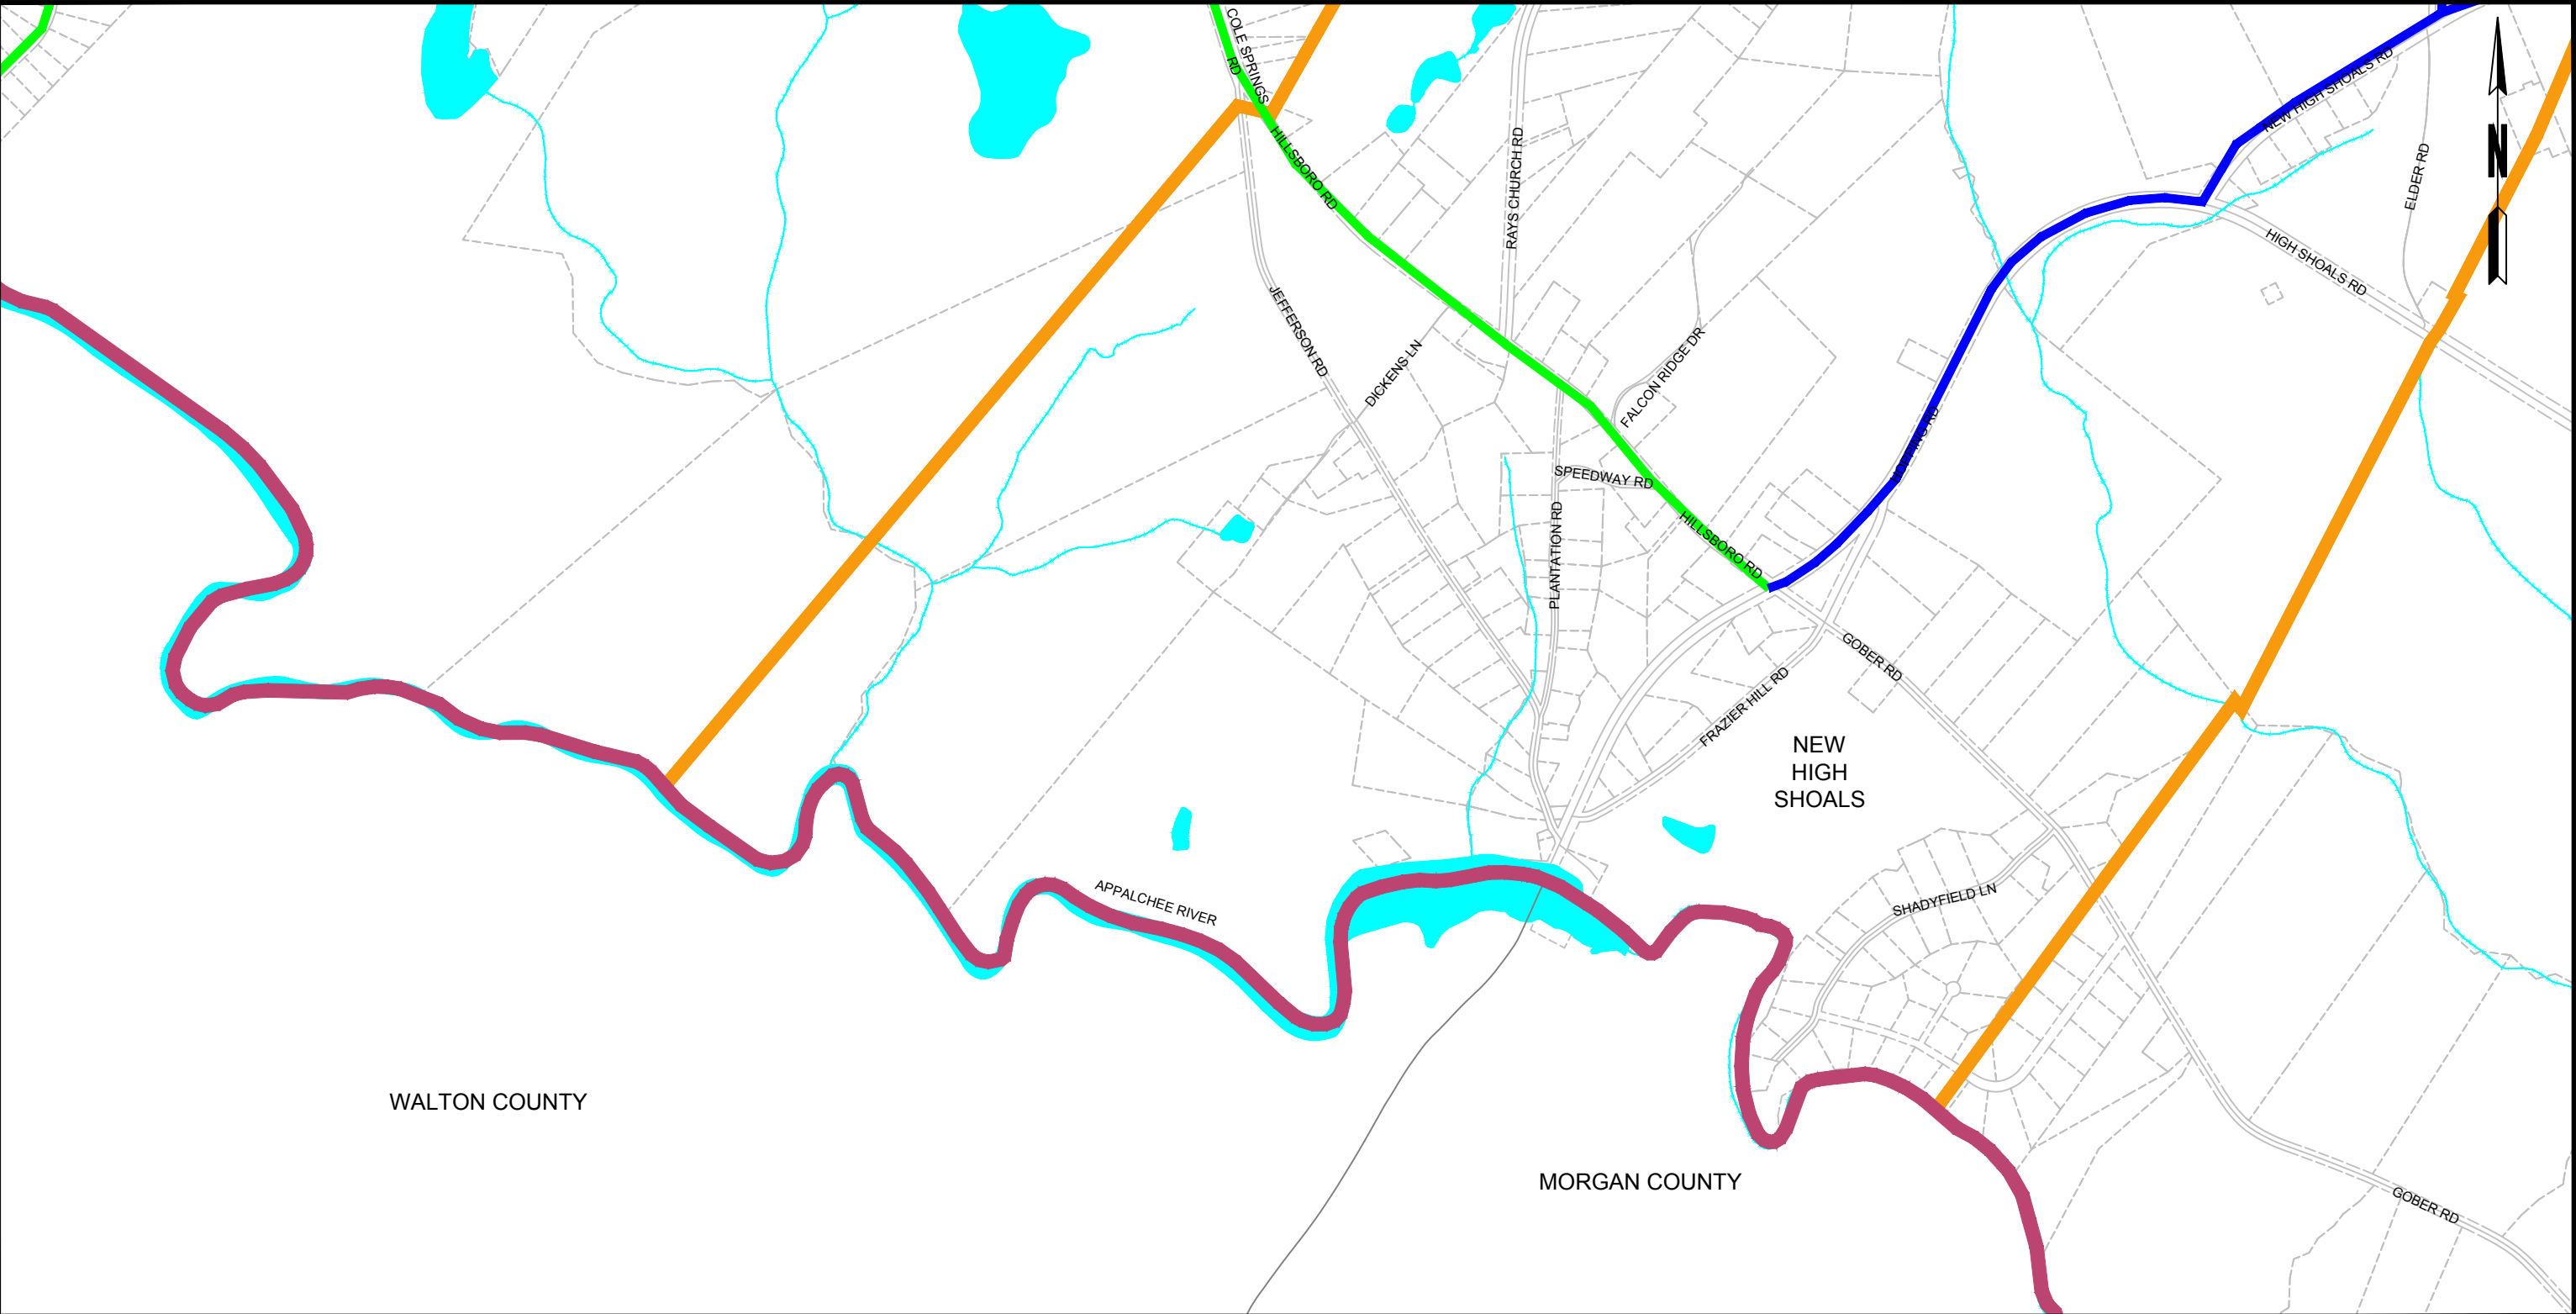


WALTON COUNTY

MORGAN COUNTY

NEW
HIGH
SHOALS

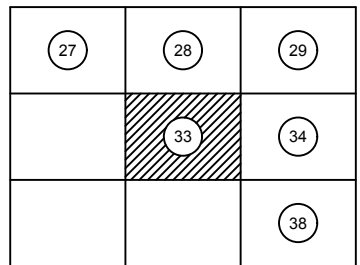  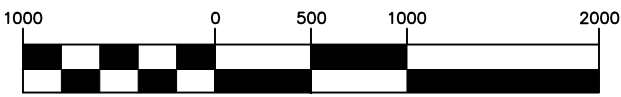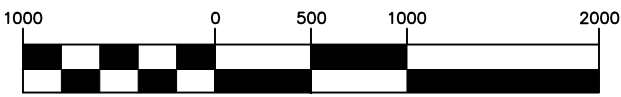 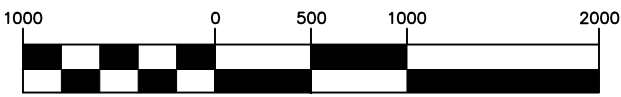 	 SHEET LOCATION	LEGEND <table border="0"> <tr> <td></td> <td>CITY LIMITS</td> <td></td> <td>4" WATER MAIN</td> </tr> <tr> <td></td> <td>COUNTY LINE</td> <td></td> <td>6" WATER MAIN</td> </tr> <tr> <td></td> <td>PROPERTY / ROW LINE</td> <td></td> <td>8" WATER MAIN</td> </tr> <tr> <td></td> <td>RIVERS / CREEKS</td> <td></td> <td>10" WATER MAIN</td> </tr> <tr> <td></td> <td>LAKES</td> <td></td> <td>12" WATER MAIN</td> </tr> <tr> <td></td> <td>ELEV. STORAGE TANK</td> <td></td> <td>16" WATER MAIN</td> </tr> <tr> <td></td> <td>CONTROL VALVE</td> <td></td> <td>24" WATER MAIN</td> </tr> <tr> <td></td> <td>OCONEE COUNTY WELLS</td> <td></td> <td></td> </tr> </table>		CITY LIMITS		4" WATER MAIN		COUNTY LINE		6" WATER MAIN		PROPERTY / ROW LINE		8" WATER MAIN		RIVERS / CREEKS		10" WATER MAIN		LAKES		12" WATER MAIN		ELEV. STORAGE TANK		16" WATER MAIN		CONTROL VALVE		24" WATER MAIN		OCONEE COUNTY WELLS			<table border="1"> <tr> <td colspan="2" data-bbox="2138 1618 2766 1764"> WATER SYSTEM MAP OCONEE COUNTY UTILITY DEPARTMENT </td> <td data-bbox="2766 1618 3020 1764"> JUNE 2016 </td> </tr> <tr> <td colspan="2" data-bbox="2138 1764 2766 1963">  SCALE: 1" = 1000' </td> <td data-bbox="2766 1764 3020 1963"> SHEET NO. 33 </td> </tr> </table>		WATER SYSTEM MAP OCONEE COUNTY UTILITY DEPARTMENT		JUNE 2016	 SCALE: 1" = 1000'		SHEET NO. 33
				CITY LIMITS		4" WATER MAIN																																				
	COUNTY LINE		6" WATER MAIN																																							
	PROPERTY / ROW LINE		8" WATER MAIN																																							
	RIVERS / CREEKS		10" WATER MAIN																																							
	LAKES		12" WATER MAIN																																							
	ELEV. STORAGE TANK		16" WATER MAIN																																							
	CONTROL VALVE		24" WATER MAIN																																							
	OCONEE COUNTY WELLS	
WATER SYSTEM MAP OCONEE COUNTY UTILITY DEPARTMENT		JUNE 2016	
 SCALE: 1" = 1000'		SHEET NO. 33	

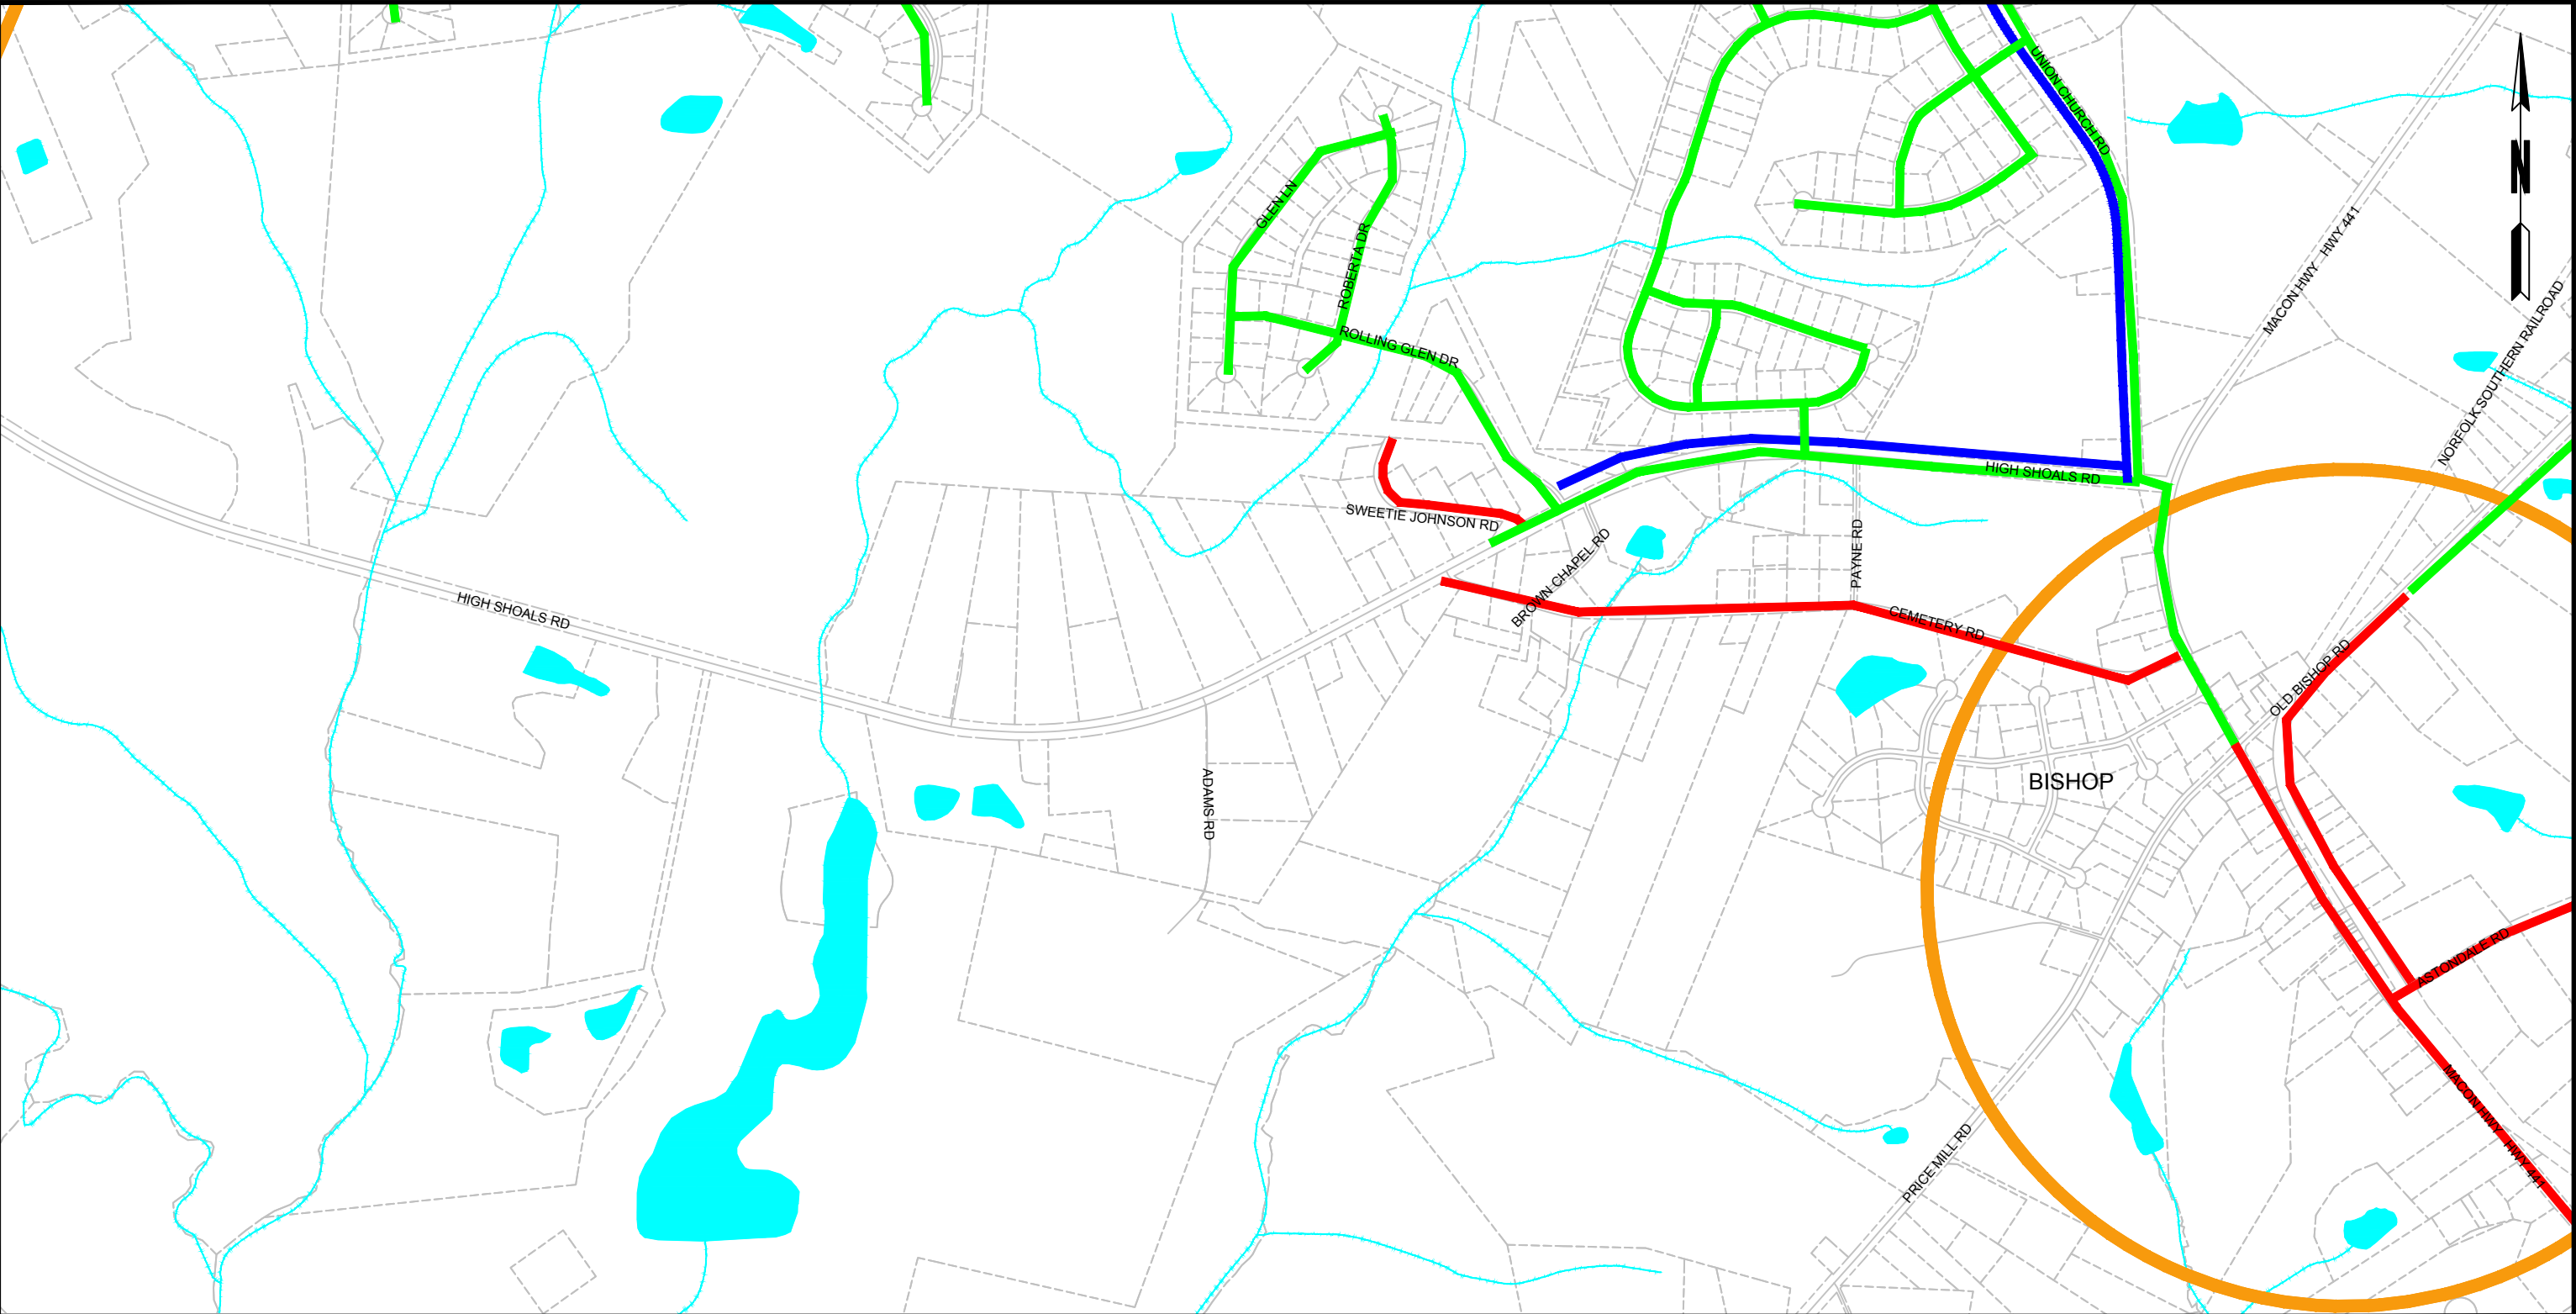



28	29	30
33	34	35
	38	39


SHEET LOCATION

LEGEND

	CITY LIMITS		4" WATER MAIN
	COUNTY LINE		6" WATER MAIN
	PROPERTY / ROW LINE		8" WATER MAIN
	RIVERS / CREEKS		10" WATER MAIN
	LAKES		12" WATER MAIN
	ELEV. STORAGE TANK		16" WATER MAIN
	CONTROL VALVE		24" WATER MAIN
	OCONEE COUNTY WELLS		

WATER SYSTEM MAP

OCONEE COUNTY UTILITY DEPARTMENT

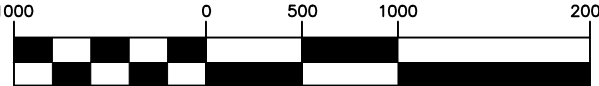

SCALE: 1" = 1000'

JUNE 2016

SHEET NO.
34





29	30	31
34	35	36
38	39	40


SHEET LOCATION

LEGEND

	CITY LIMITS		4" WATER MAIN
	COUNTY LINE		6" WATER MAIN
	PROPERTY / ROW LINE		8" WATER MAIN
	RIVERS / CREEKS		10" WATER MAIN
	ELEV. STORAGE TANK		16" WATER MAIN
	CONTROL VALVE		24" WATER MAIN
	OCONEE COUNTY WELLS		

WATER SYSTEM MAP

OCONEE COUNTY UTILITY DEPARTMENT

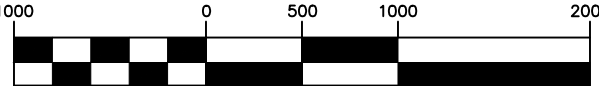

SCALE: 1" = 1000'

JUNE 2016

SHEET NO.
35





30	31	32
35	36	37
39	40	41


SHEET LOCATION

LEGEND

	CITY LIMITS		4" WATER MAIN
	COUNTY LINE		6" WATER MAIN
	PROPERTY / ROW LINE		8" WATER MAIN
	RIVERS / CREEKS		10" WATER MAIN
	LAKES		12" WATER MAIN
	ELEV. STORAGE TANK		16" WATER MAIN
	CONTROL VALVE		24" WATER MAIN
	OCONEE COUNTY WELLS		

WATER SYSTEM MAP


OCONEE COUNTY UTILITY DEPARTMENT

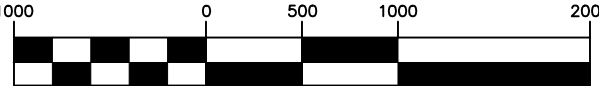

SCALE: 1" = 1000'

JUNE 2016


SHEET NO. 36

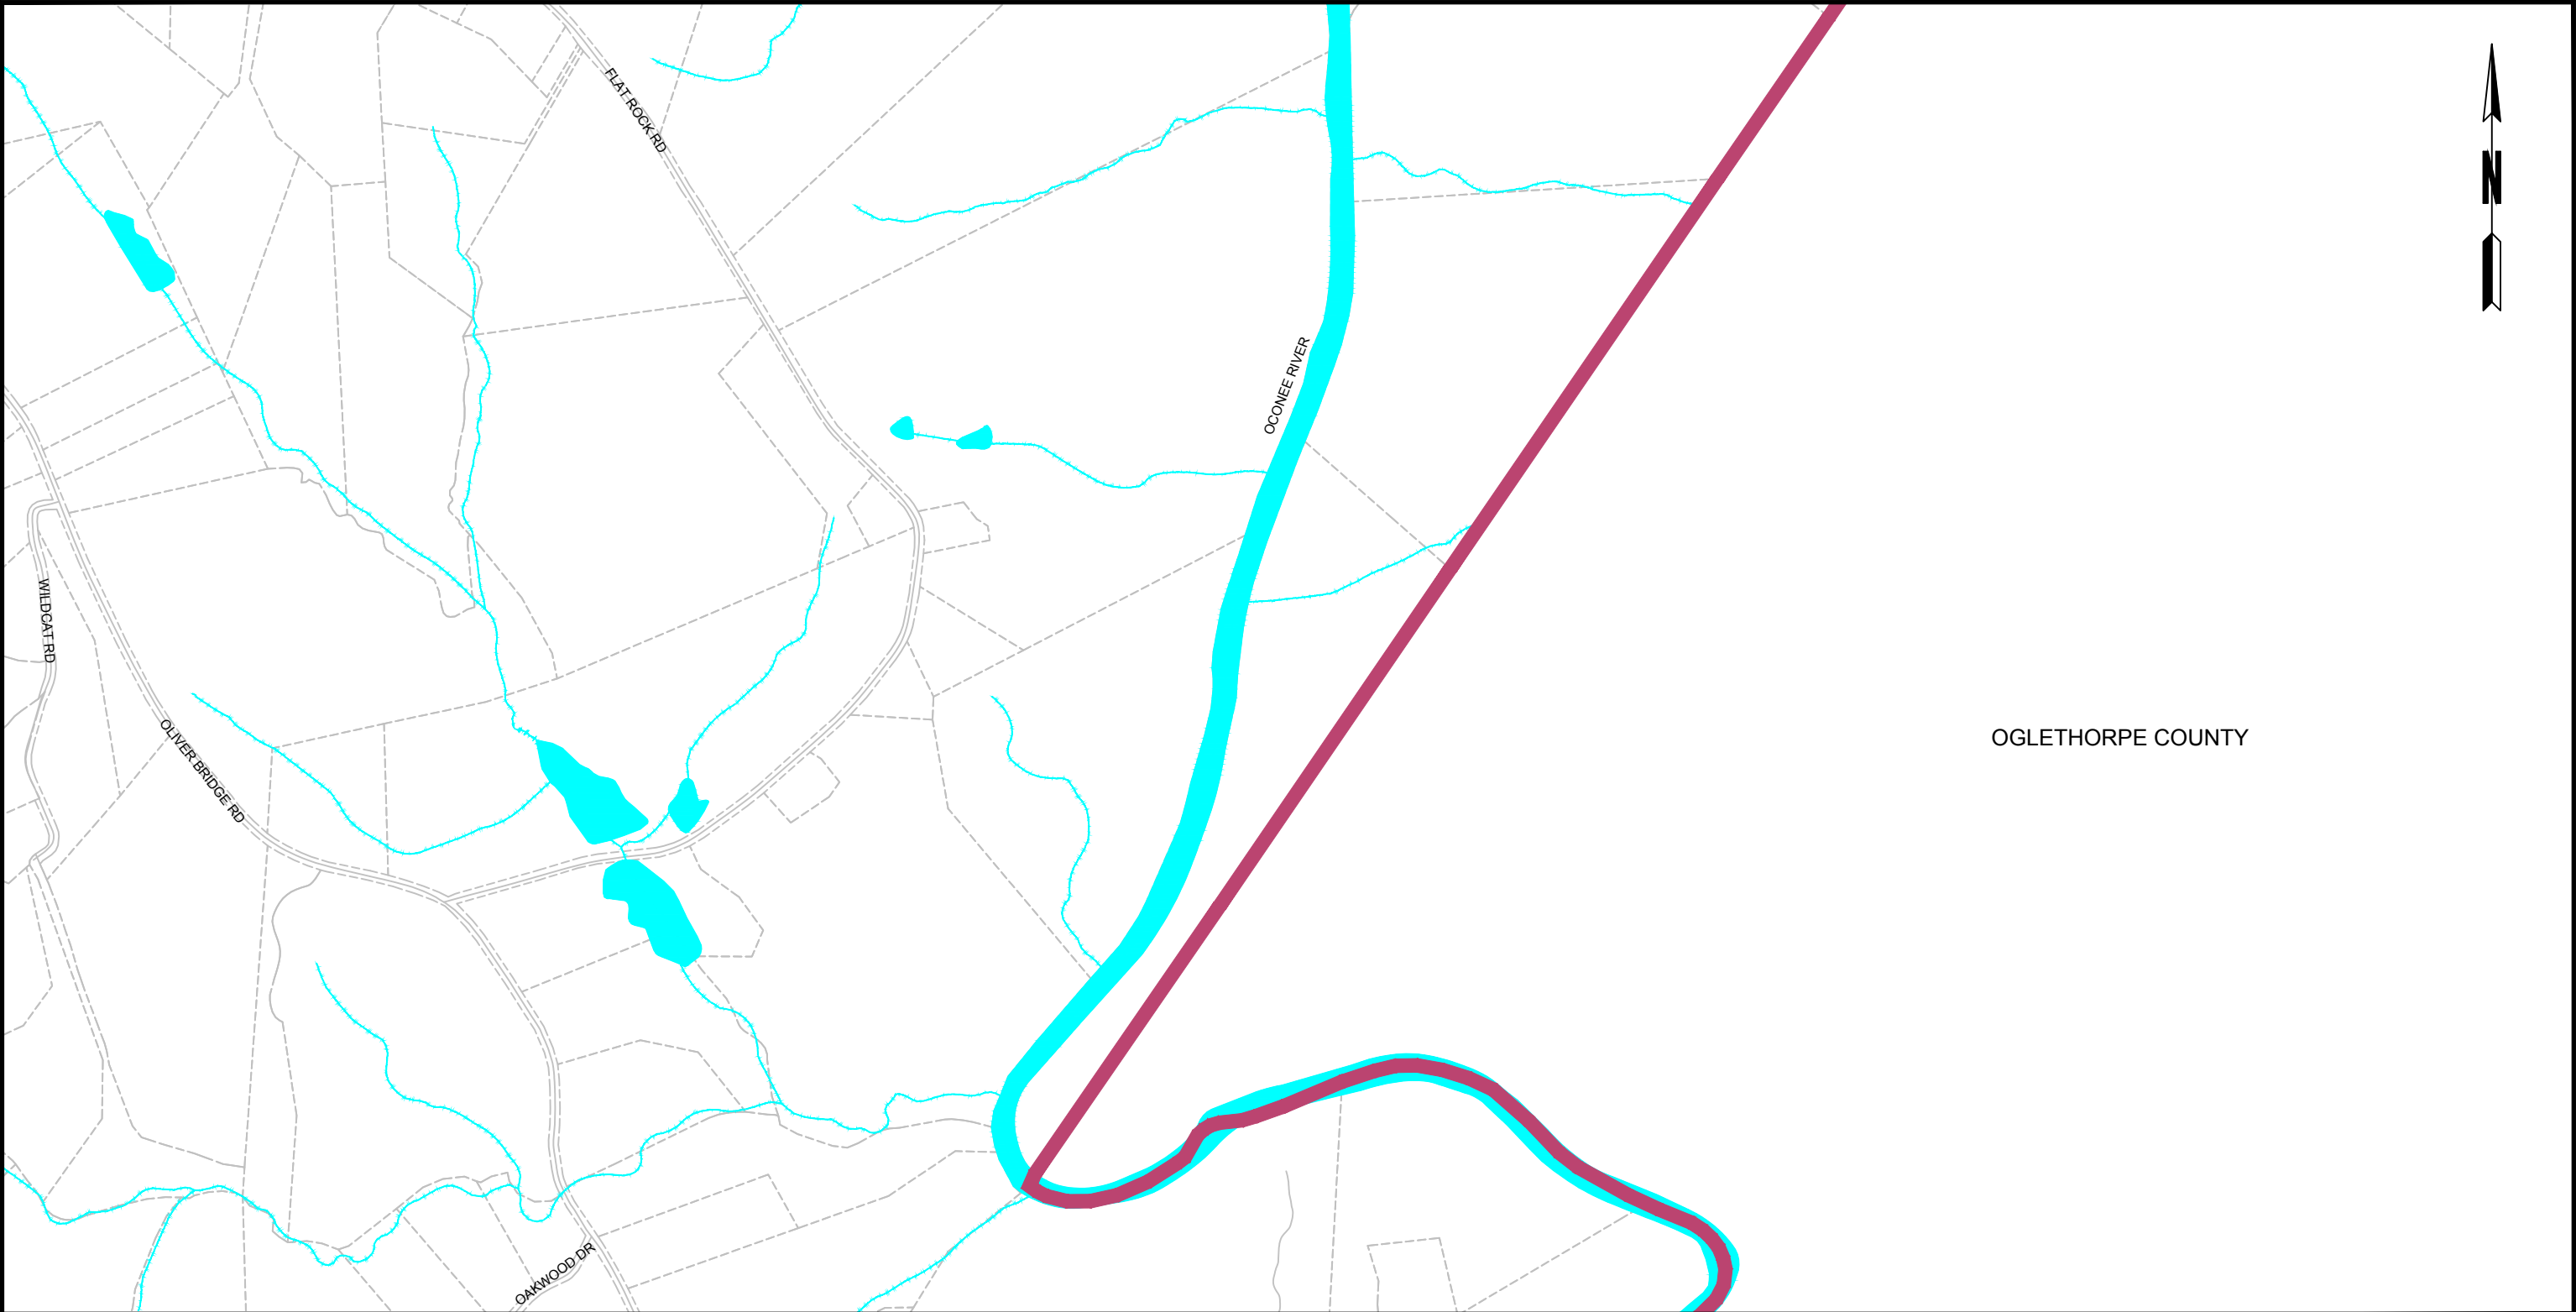

LEGEND

- | | | | |
|--|---------------------|--|----------------|
| | CITY LIMITS | | 4" WATER MAIN |
| | COUNTY LINE | | 6" WATER MAIN |
| | PROPERTY / ROW LINE | | 8" WATER MAIN |
| | RIVERS / CREEKS | | 10" WATER MAIN |
| | LAKES | | 12" WATER MAIN |
| | ELEV. STORAGE TANK | | 16" WATER MAIN |
| | CONTROL VALVE | | 24" WATER MAIN |
| | OCONEE COUNTY WELLS | | |

WATER SYSTEM MAP
OCONEE COUNTY UTILITY DEPARTMENT

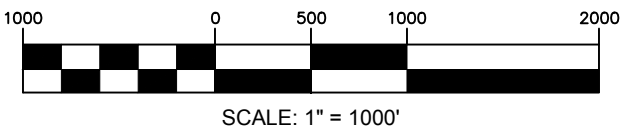

JUNE 2016
SHEET NO.
37

